


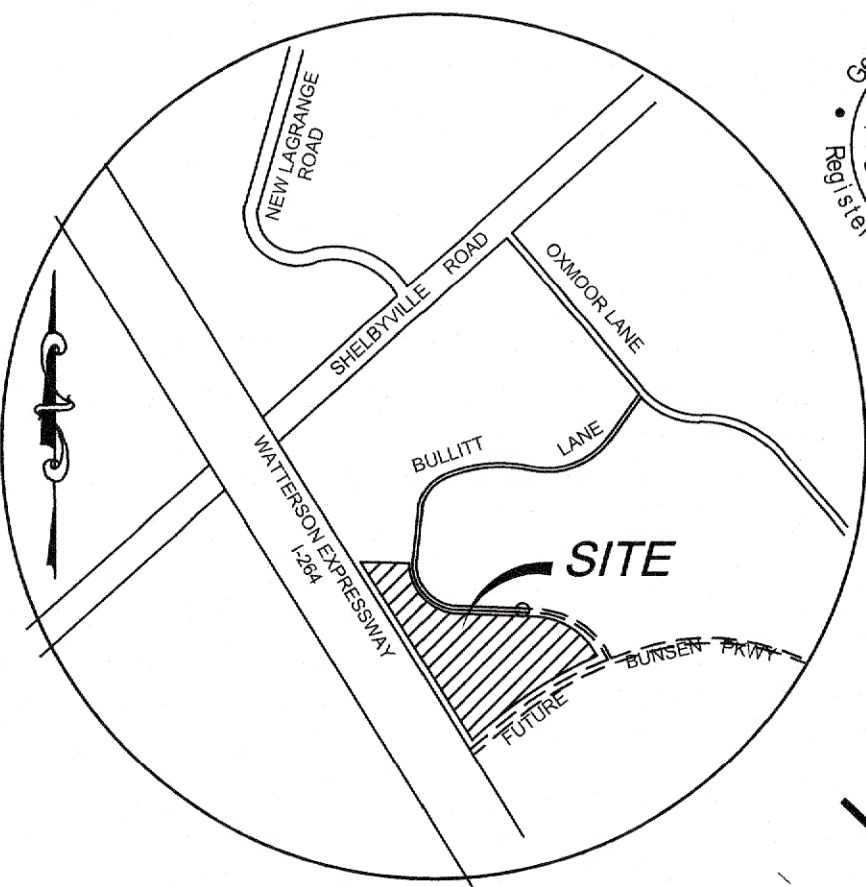

VICINITY MAP
Not to Scale



KARST SURVEY

As shown on the Kentucky Geologic Survey's online map, all but the extreme southeast portion of the subject property is in a "non-karst" area. In that southeast portion, and in the general area south of the subject property, Karst Potential is "high" - however, this area is also situated in the floodplain, and there is no development proposed there. According to the Geologic Map of the Jeffersontown Quadrangle, (Moore, Keperle, Peterson, 1972), the portion of the subject property where development is proposed is underlain by the lower portion of the New Albany Shale. On that map, the New Albany is described as a silty, grayish-black, massive, and dense shale. This low-permeability geologic unit restricts groundwater movement, and water wells advanced in it are generally dry. An on-site field inspection of the subject property was conducted on January 18, 2018, and no karst features were observed.

TREE CANOPY CALCULATIONS


TOTAL SITE AREA	211,266 S.F.
EX. TREE CANOPY	63,361 S.F. (30%)
EX. TREE CANOPY TO BE PRESERVED	63,361 S.F. (30%)
TREE CANOPY REQUIRED	31,690 S.F. (15%)
(TOTAL SITE HAS 0-40% EX. CANOPY COVERAGE)	
ADDITIONAL TREE CANOPY REQUIRED	0 S.F. (0%)
ADDITIONAL TREE CANOPY TO BE PROVIDED (MIN.)	14,760 S.F.
13 TYPE "A" TREES @ 720 SF EACH	9,360 SF
6 TYPE "A" STREET TREES @ 900 SF EA.	5,400 SF
TOTAL TREE CANOPY PROVIDED	78,121 S.F. (36.9%)

VARIANCE AND WAIVER REQUEST:

- VARIANCE FROM CHAPTER 5.3.5.C.3.a TO ALLOW OFF-STREET PARKING TO ENCR OACH 10' INTO THE FRONT YARD SETBACK.
- WAIVER FROM CHAPTER 10.2 TO ALLOW UTILITY EASEMENTS TO ENCR OACH MORE THAN 50% INTO THE REQUIRED LANDSCAPE BUFFER AREA.

LEGEND

- TYPICAL CONTOUR LINE
- DRAINAGE FLOW
- EX. ZONING BOUNDARY
- PROPOSED WOOD FENCE
- PROPOSED VEHICLE FLOW ARROW
- EX. TREELINE
- EX. GAS MAIN
- EX. UNDERGROUND ELECTRIC
- EX. UNDERGROUND TELEPHONE
- PROPOSED SANITARY SEWER
- PROPOSED STORM SEWER

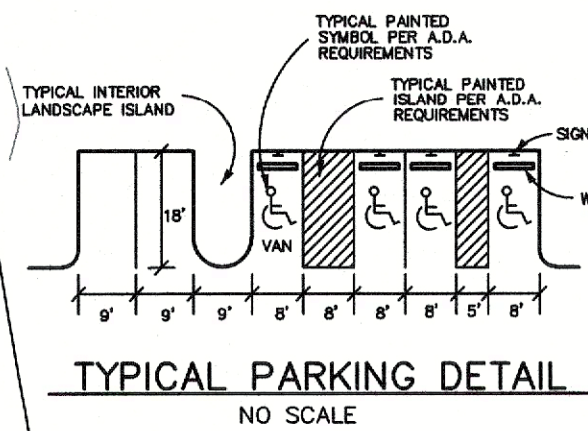

HEALTH DEPT. NOTES

- EACH PROPOSED LOT/BUILDING MUST CONNECT TO ITS OWN SANITARY SEWER PSC WITH A MINIMUM SIX-INCH SANITARY SEWER.
- OWNER MUST PROVIDE DOCUMENTATION OF CONNECT TO SANITARY SEWER, PSC, WITH A MINIMUM SIX-INCH SANITARY SEWER.
- SANITARY SEWER SERVICE TO BE PROVIDED BY MSD.
- ALL CONSTRUCTION AND SALES TRAILERS MUST BE PERMITTED BY THE DEPARTMENT OF PUBLIC HEALTH AND WELFARE IN ACCORDANCE WITH CHAPTER 115 OF LOUISVILLE JEFFERSON COUNTY METRO ORDINANCES.
- MOSQUITO CONTROL IN ACCORDANCE WITH CHAPTER 96 OF LOUISVILLE JEFFERSON COUNTY METRO ORDINANCES.
- POOL AND POOL EQUIPMENT ROOM MUST BE SUBMITTED TO THE HEALTH DEPARTMENT FOR SEPARATE APPROVALS.
- ALL FOOD SERVICE ESTABLISHMENTS MUST BE IN ACCORDANCE WITH 902 KAR 45:005 REGULATIONS.
- HOTELS MUST COMPLY WITH ALL CURRENT METRO SMOKING ORDINANCES.
- PLANS MUST BE SUBMITTED TO THE HEALTH DEPARTMENT PRIOR TO CONSTRUCTION.

OPEN SPACE REQUIREMENTS

REQ. OPEN SPACE	21,127 SQ.FT.
COMMON OPEN SPACE PROVIDED	22,823 SQ.FT.

* OPEN SPACE MAINTENANCE NOTE:
FOR PURPOSES OF MAINTAINING THE COMMON OPEN SPACE PROVIDED IN THIS DEVELOPMENT, A MAINTENANCE AGREEMENT FOR UPKEEP OF THE COMMON OPEN SPACE AND COMMON FACILITIES SHALL BE APPROVED BY THE PLANNING COMMISSION AND SHALL BE RECORDED AS A DEED. RESTRICTION AS NOTED ON THE DEVELOPMENT PLAN. PER LAND DEVELOPMENT CODE 1.4.1.

SITE DEVELOPMENT PLAN

GRAPHIC SCALE SUPERCEDES NUMERIC SCALE
0 15' 30' 60'
SCALE: 1" = 30'

WATTERSON EXPRESSWAY
I-264
R/W VARIES

GENERAL NOTES

- THERE SHALL BE NO INCREASE IN DRAINAGE RUN-OFF TO THE RIGHT-OF-WAY.
- CALCULATIONS WILL BE REQUIRED FOR ANY RUNOFF DEEMED NECESSARY TO BE TAKEN TO THE STATE RIGHT-OF-WAY. PROPOSALS TO ALTER OR SIGNIFICANTLY INCREASE A DRAINAGE AREA OR RUNOFF FACTORS OR TO CHANGE IN ANY WAY THE PERFORMANCE OF AN EXISTING DRAINAGE STRUCTURE SHALL BE ACCOMPANIED BY A COMPLETE DRAINAGE SURVEY AND HYDROLOGIC ANALYSIS (UPSTREAM AND DOWNSTREAM) BASED ON 25-YEAR AND 100-YEAR STORMS. THIS ANALYSIS SHALL INCLUDE A COMPARISON OF EXISTING AND PROPOSED CONDITIONS. REQUESTS TO ALTER DRAINAGE ON A RIGHT-OF-WAY SHALL RESULT IN CONDITIONS THAT ARE EQUAL TO OR BETTER THAN THE EXISTING FACILITIES.
- THERE SHALL BE NO COMMERCIAL SIGNS IN THE RIGHT-OF-WAY.
- THERE SHALL BE NO LANDSCAPING IN THE RIGHT-OF-WAY WITHOUT AN ENCROACHMENT PERMIT. TREE SPECIES PLANTED IN THE RIGHT-OF-WAY MUST CONFORM WITH DISTRICT 5 LIST OF APPROVED TREES.
- CONSTRUCTION PLANS, BOND, PERMIT AND KYTC PERMIT ARE REQUIRED BY METRO PUBLIC WORKS PRIOR TO CONSTRUCTION APPROVAL.
- VERGE AREAS WITHIN PUBLIC RIGHT-OF-WAY TO BE PROVIDED PER METRO PUBLIC WORKS.
- COMPATIBLE UTILITY LINES (ELECTRIC, TELEPHONE, CABLE) SHALL BE PLACED IN A COMMON TRENCH UNLESS OTHERWISE REQUIRED BY APPROPRIATED AGENCIES.
- MITIGATION MEASURES FOR DUST CONTROL SHALL BE IN PLACE DURING DEMOLITION AND CONSTRUCTION ACTIVITIES TO PREVENT FUGITIVE PARTICULATE EMISSIONS FROM REACHING EXISTING ROADS AND NEIGHBORING PROPERTIES.
- BOUNDARY AND TOPOGRAPHIC INFORMATION TAKEN FROM SURVEY BY BTM ENGINEERING, INC (a.k.a. BOWMAN CONSULTING).
- ALL SIGNAGE WILL COMPLY WITH CHAPTER 8 OF THE LAND DEVELOPMENT CODE AND WILL FOLLOW CUP AND FLOYDS FORK DRO REQUIREMENTS.
- ALL DUMPSTERS AND SERVICE STRUCTURES TO BE SCREENED PER CHAPTER 10 REQUIREMENTS.
- SITE LIGHTING SHALL NOT SHINE IN THE EYES OF DRIVERS. IF IT DOES, IT SHOULD BE RE-AIMED, SHIELDED OR TURNED OFF.
- STREET TREES SHALL BE PLANTED AS REQUIRED IN CHAPTER 10.2.8 OF THE L.D.C.
- EXISTING SIDEWALK RECONSTRUCTION AND REPAIRS SHALL BE REQUIRED, AS NECESSARY, TO MEET CURRENT ADA AND METRO STANDARDS AND SHALL BE INSPECTED PRIOR TO FINAL BOND RELEASE.
- CONSTRUCTION PLANS, BOND, AND PERMIT ARE REQUIRED BY METRO PUBLIC WORKS PRIOR TO CONSTRUCTION APPROVAL.
- CONCRETE WHEEL STOPS OR CURBING AT LEAST SIX INCHES HIGH AND 6 INCHES WIDE SHALL BE PROVIDED TO PREVENT VEHICLES FROM OVERHANGING ADJUTING SIDEWALKS, PROPERTIES OR PUBLIC RIGHTS-OF-WAY, TO PROTECT LANDSCAPED AREAS AND TO PROTECT ADJACENT PROPERTIES. SUCH WHEEL STOPS OR CURBING SHALL BE LOCATED AT LEAST THREE (3) FEET FROM ANY ADJACENT WALL, FENCE, PROPERTY LINE, WOODY VEGETATION, WALKWAY OR STRUCTURE.
- THERE SHALL BE NO OUTSIDE STORAGE ON SITE AS REQUIRED BY CONDITIONAL USE PERMIT.
- THE PROPERTY OWNER IS RESPONSIBLE FOR FUNDING \$79,000 TOWARD IMPROVEMENTS TO BULLITT LANE. THE FUNDING SHALL BE PROVIDED TO METRO PUBLIC WORKS WHEN FUNDING IS APPROVED FOR BUNSEN PARKWAY WITHIN "THE PARK AT OXBOW", AS RECORDED IN PLAT BOOK 44, PAGE 5 IN THE OFFICE OF THE COUNTY CLERK'S OFFICE OF JEFFERSON COUNTY. A SIGNED CONTRACT/AGREEMENT, APPROVED BY THE COUNTY ATTORNEY'S OFFICE, SHALL BE PROVIDED TO METRO PLANNING & DESIGN SERVICES & METRO PUBLIC WORKS.
- CONSTRUCTION OF SIDEWALKS ALONG THE PROPERTY FRONTAGE UP TO BUNSEN PARKWAY SHALL BE TRIGGERED AT SUCH TIME THAT BULLITT LANE IS EXTENDED TO BUNSEN PARKWAY. THE OWNER SHALL CONSTRUCT THE SIDEWALK OR PAY A CONTRIBUTION IN THE AMOUNT EQUAL TO SAID CONSTRUCTION AS DETERMINED BY THE DIRECTOR OF PUBLIC WORKS.

MSD NOTES

- CONSTRUCTION PLANS AND DOCUMENTS SHALL COMPLY WITH LOUISVILLE AND JEFFERSON COUNTY METROPOLITAN SEWER DISTRICT'S DESIGN MANUAL AND STANDARD SPECIFICATIONS.
- DRAINAGE PATTERN DEPICTED BY ARROWS IS FOR CONCEPT PURPOSES ONLY. FINAL CONFIGURATION AND DESIGN OF DRAINAGE PIPES AND CHANNELS SHALL BE DETERMINED DURING THE CONSTRUCTION PLAN DESIGN PROCESS. DRAINAGE FACILITIES SHALL CONFORM TO MSD REQUIREMENTS.
- AN APPROVED EROSION PREVENTION AND SEDIMENT CONTROL (EPSC) PLAN SHALL BE IMPLEMENTED PRIOR TO ANY LAND DISTURBING ACTIVITY ON THE CONSTRUCTION SITE. ANY MODIFICATION TO THE APPROVED EPSC PLAN MUST BE REVIEWED AND APPROVED BY MSD'S PRIVATE DEVELOPMENT REVIEW OFFICE. EPSC BMP'S SHALL BE INSTALLED PER THE PLAN AND MSD STANDARDS.
- ACTIONS MUST BE TAKEN TO MINIMIZE THE TRACKING OF MUD AND SOIL FROM CONSTRUCTION AREAS ONTO PUBLIC ROADWAYS. SOIL TRACKED ONTO THE ROADWAY SHALL BE REMOVED DAILY.
- SOIL STOCKPILES SHALL BE LOCATED AWAY FROM STREAMS, PONDS, SWALES AND CATCH BASINS. STOCKPILES SHALL BE SEEDED, MULCHED, AND ADEQUATELY CONTAINED THROUGH THE USE OF SILT FENCE.
- WHERE CONSTRUCTION OR LAND DISTURBANCE ACTIVITY WILL OR HAS TEMPORARILY CEASED ON ANY PORTION OF THE SITE, TEMPORARY SITE STABILIZATION MEASURES SHALL BE REQUIRED AS SOON AS PRACTICAL, BUT NO LATER THAN 14 CALENDAR DAYS AFTER THE ACTIVITY HAS CEASED.
- SANITARY SEWERS TO BE PROVIDED BY LATERAL EXTENSION AND IS SUBJECT TO ANY APPLICABLE FEES OR CHARGES.
- SITE SUBJECT TO MSD DRAINAGE BOND PRIOR TO CONSTRUCTION PLAN APPROVAL.
- THE FINAL DESIGN OF THIS PROJECT MUST MEET ALL MS4 WATER QUALITY REGULATIONS ESTABLISHED BY MSD. SITE LAYOUT MAY CHANGE AT THE DESIGN PHASE DUE TO PROPER SIZING OF GREEN BEST MANAGEMENT PRACTICES.
- IF SITE HAS THRU DRAINAGE, AN EASEMENT PLAT WILL BE REQUIRED PRIOR TO MSD GRANTING CONSTRUCTION PLAN APPROVAL.
- ALL REQUIRED FILLING IN THE FLOODPLAIN SHALL BE COMPENSATED AT A RATIO OF 1.5:1 IN THE DESIGNATED LOCATION ON THE PLAN.
- ALL PROPOSED PARKING AREAS BELOW FLOODPLAIN TO HAVE SIGNS PER FLOODPLAIN ORDINANCE.
- KYTC APPROVAL REQUIRED FOR THE INCREASED RUN-OFF PRIOR TO MSD CONSTRUCTION PLAN APPROVAL.
- DETENTION BASINS, IF APPLICABLE, SHALL BE CONSTRUCTED FIRST AND SHALL PERFORM AS SEDIMENT BASINS DURING CONSTRUCTION UNTIL THE CONTRIBUTING DRAINAGE AREAS ARE SEEDED AND STABILIZED.
- SITE IS SUBJECT TO REGIONAL FACILITY FEE.
- LOWEST FINISHED FLOOR ELEVATION TO BE AT OR ABOVE 530.8 AND MACHINERY TO BE AT OR ABOVE 531.8.
- KY DIVISION OF WATER APPROVAL REQUIRED PRIOR TO MSD CONSTRUCTION PLAN APPROVAL.
- ALL RETAIL SHOPS MUST HAVE INDIVIDUAL CONNECTIONS PER MSD'S FATS, OIL AND GREASE POLICY.
- NO INCREASE IN VELOCITY AT POINT OF DISCHARGE AT PROPERTY LINE.

SITE DATA

SITE AREA	4.85 ACRES (211,266 SQ.FT.)
EXISTING ZONING	C-2
EXISTING FORM DISTRICT	CFD
EXISTING USE	VACANT
PROPOSED USE	HOTEL
PROPOSED BUILDING	65,914 SQ.FT.
13,182.8 SQ.FT./FLOOR - 5 STORIES - 66' MAX. HT. - 111 ROOMS	
FLOOR AREA RATIO (FAR)	0.312
PARKING CALCULATIONS	
MINIMUM PARKING REQUIRED (1 SP/ROOM)	111 SPACES
MAXIMUM PARKING ALLOWED (1.5 SP/ROOM)	165 SPACES
PARKING PROVIDED (INC. 4 HANDICAP SPACES)	112 SPACES
BICYCLE PARKING (TRANSIENT LIVING)	3 SPACES
SETBACKS:	
FRONT YARD SETBACK	25'
SIDE YARD SETBACK	0'
REAR YARD SETBACK	20'

LANDSCAPE REQUIREMENTS

VEHICLE USE AREA	41,779 SQ.FT.
7.5% LANDSCAPE REQUIREMENT	3,133 SQ.FT.
INTERIOR LANDSCAPE AREA PROVIDED	4,351 SQ.FT.

CASE: 22-DDP-0130
RELATED CASES: 17ZONE1048
MSD WM #11694

Bowman

Bowman Consulting Group Ltd
3001 TAYLOR SPRINGS DRIVE
LOUISVILLE, KY 40220
Phone: (502) 459-9402
www.bowman.com
© 2021 Bowman Consulting Group Ltd

REVISED DETAILED DEVELOPMENT PLAN

HAMPTON INN

DEVELOPER:
MUSSELMAN HOTELS, LLC
400 BULLITT LANE
LOUISVILLE, KY 40222
D.B. 12368 PG. 449
PARCEL # 089S0TFR30000
LOUISVILLE, KY 402

OWNER:
RB Properties IV, LLC
15024 Tradition Drive
Louisville, KY 40245-5617

240641-01-003-RDDP
DRAWING

FOR
REVIEW
ONLY

PLAN STATUS
12/7/22 AGENCY COMMENTS
01/04/23 CLIENT COMMENTS

DATE DESCRIPTION
DHS DMS JMA
DESIGN DRAWN CHKD

SCALE H: 1"=30'
V: N/A
JOB No. 240641-01-003

DATE : 11/21/2022

FILE No.

SHEET 1 OF 1

NOT FOR CONSTRUCTION