

**LOCATION MAP**  
DOT TO SCALE

**RELATIONS**  
DIMENSIONS  
DOT TO SCALE

**SITE INFORMATION**  
9/8 DIMENSIONS

**HERBERT P. FINK,**  
LANDSCAPE ARCHITECT  
1347 SOUTH 3RD STREET,  
LOUISVILLE, KY. 40208  
TEL. 502-582-0394  
E-MAIL: H.P.FINK@GELLSOFT.COM  
PROJECT: K17-02273.

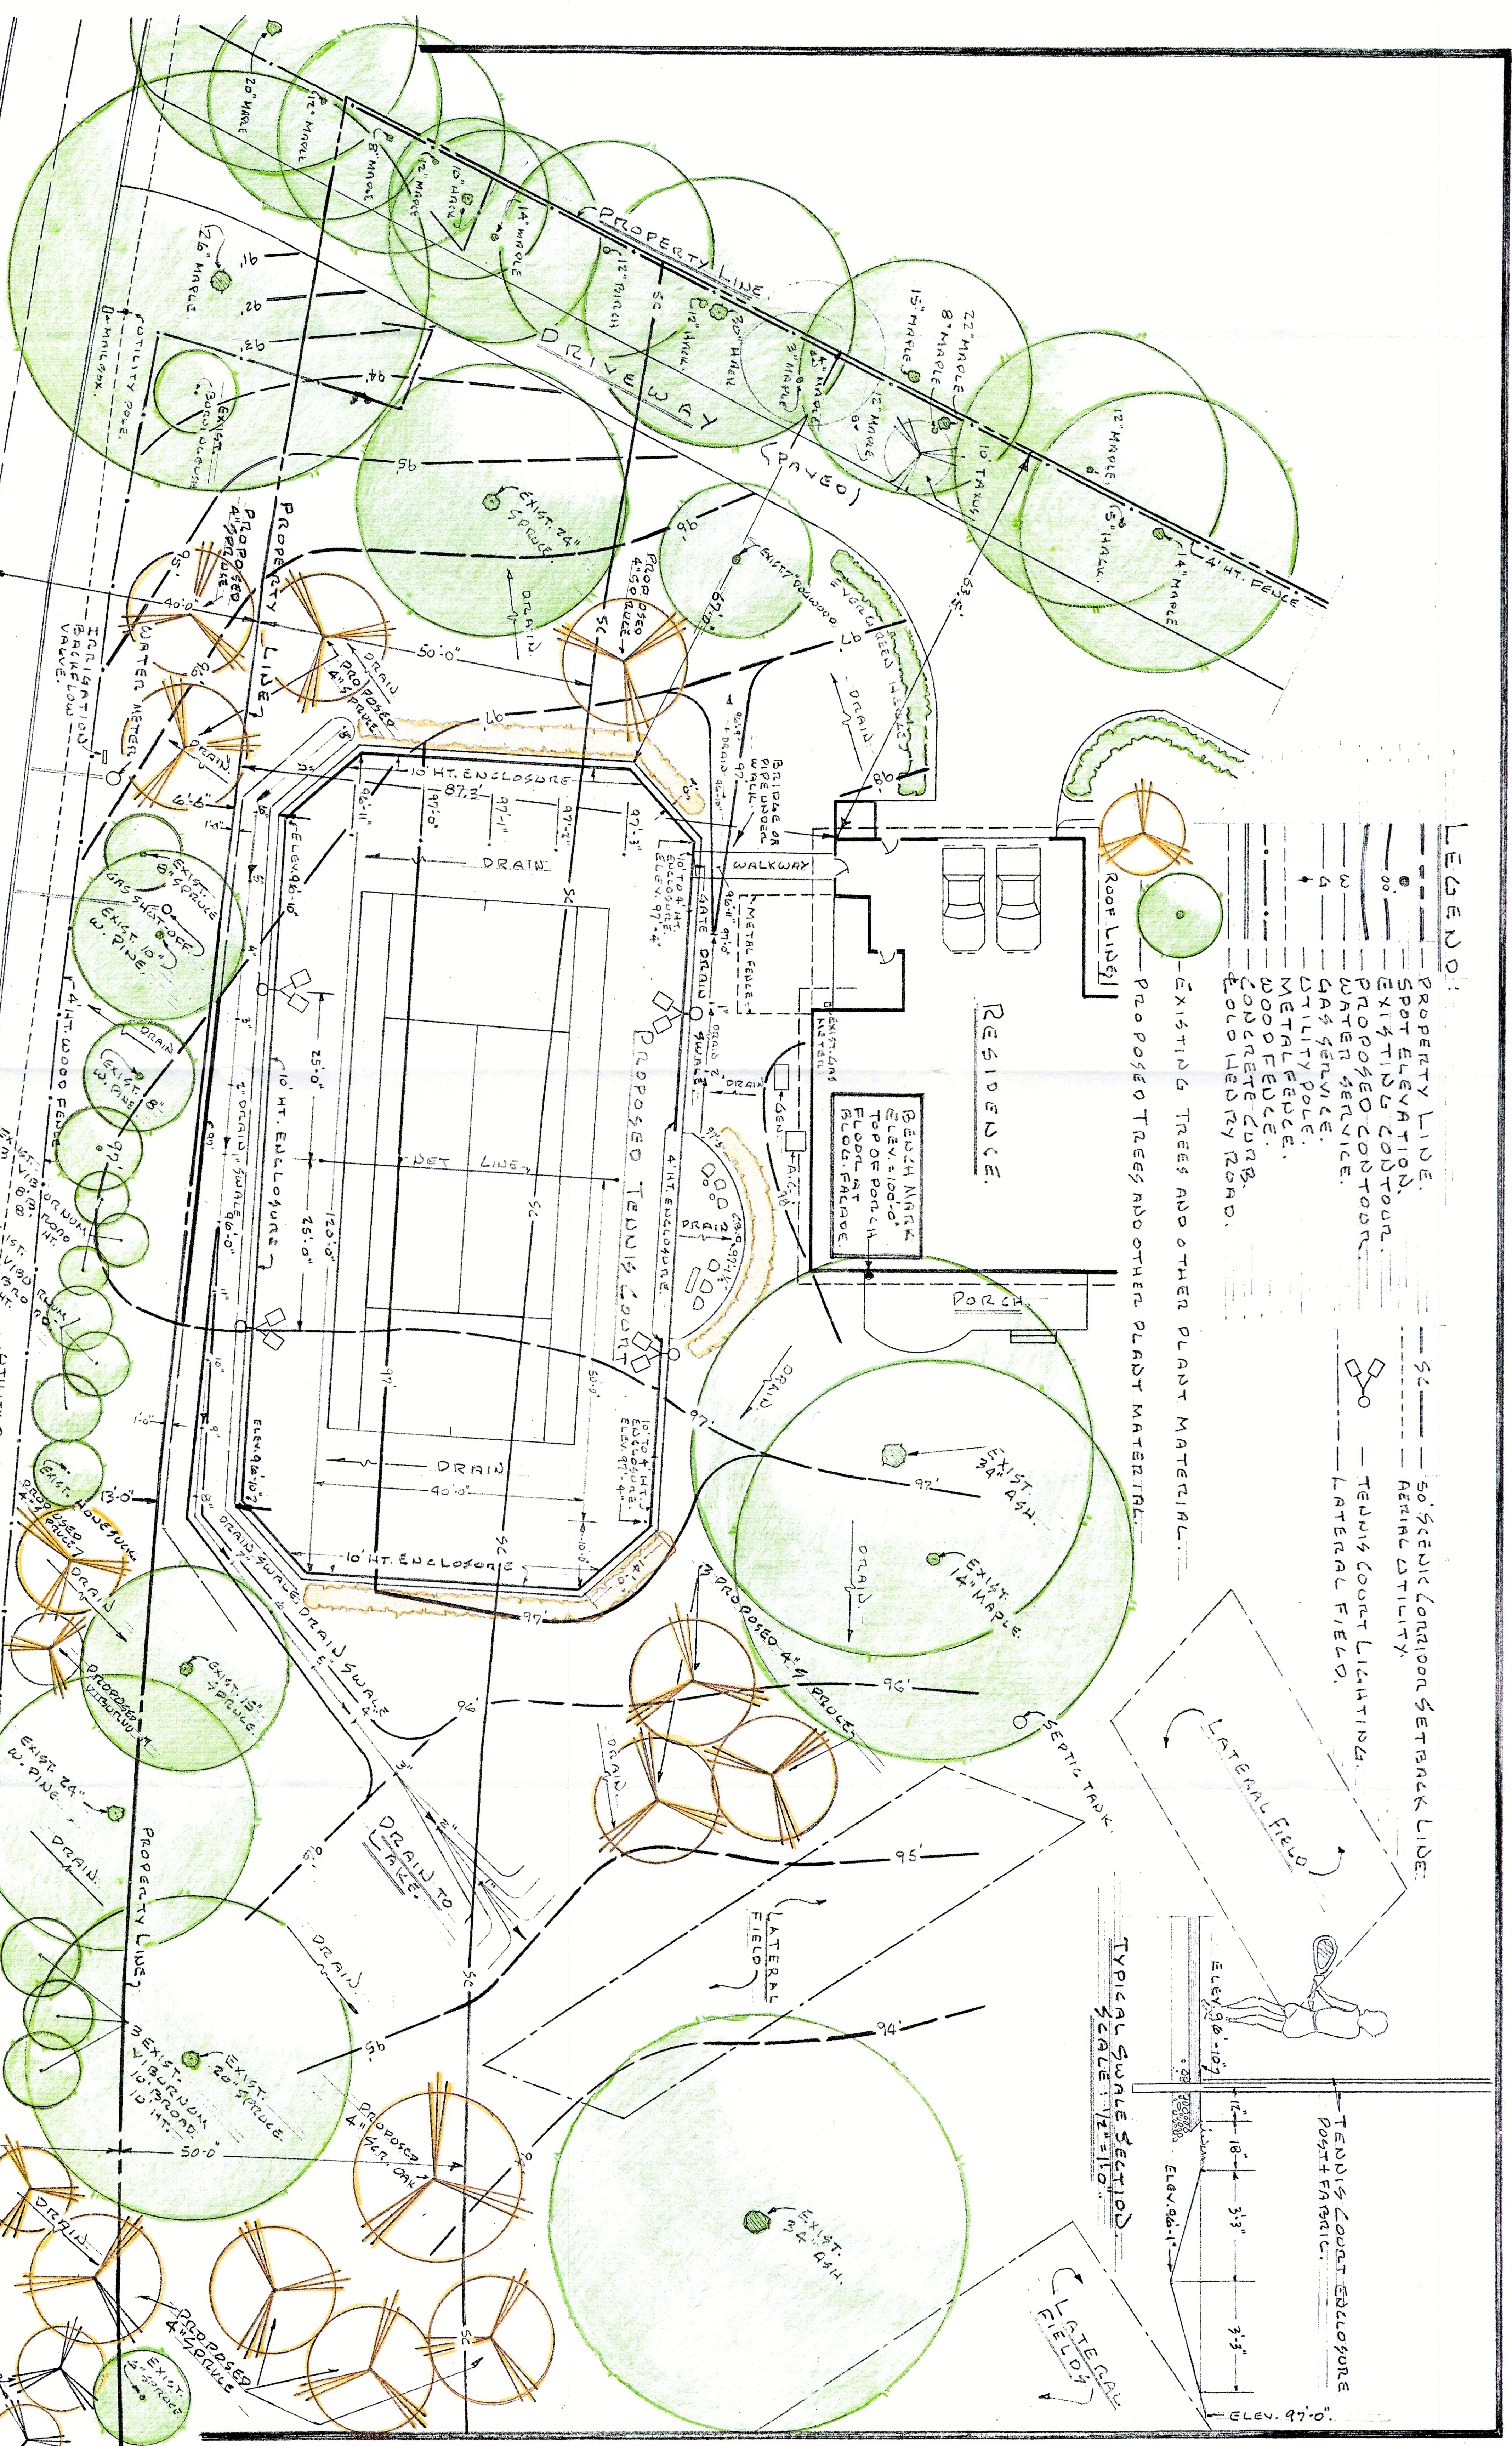
**SCALE: 1/8"=1'-0"**  
DATE: 9 July 2008  
REVISIONS:

**PROPOSED PLANT**  
FOR THE DEVELOPMENT OF A  
RESIDENTIAL TENNIS COURT.  
AT THE RESIDENCE OF  
MR. AND MRS. DOUGLAS MICHAEL,  
12400 OLD HENRY ROAD, LOUISVILLE, KY. 40223.

NORTH



**LEGEND:**

SC - 50' SEWAGE LATERAL FIELD SETBACK LINE  
AD - AERIAL UTILITY  
LFL - LATERAL FIELD

**TYPICAL SWINE SECTION**  
SCALE: 3/8"=1'-0"