

58 X 54

CERTIFICATE OF OWNERSHIP AND DEDICATION


CERTIFICATE OF KNOWLEDGEMENT


CERTIFICATE OF APPROVAL

APPROVED FOR THE CITY OF LOUISVILLE, KY... [Signature]

CERTIFICATE OF RESERVATION OF GAS, ELECTRIC AND TELECOMMUNICATION EASEMENT










PROPERTY OWNERS OBLIGATION




BUILDERS OBLIGATION



LAND SURVEYOR'S CERTIFICATE


LOCATION MAP



RECORD PLAT OF BEECHER TERRACE PHASE I  
OWNER: LOUISVILLE METRO HOUSING AUTHORITY  
420 S. 8TH ST.  
LOUISVILLE, KENTUCKY 40203

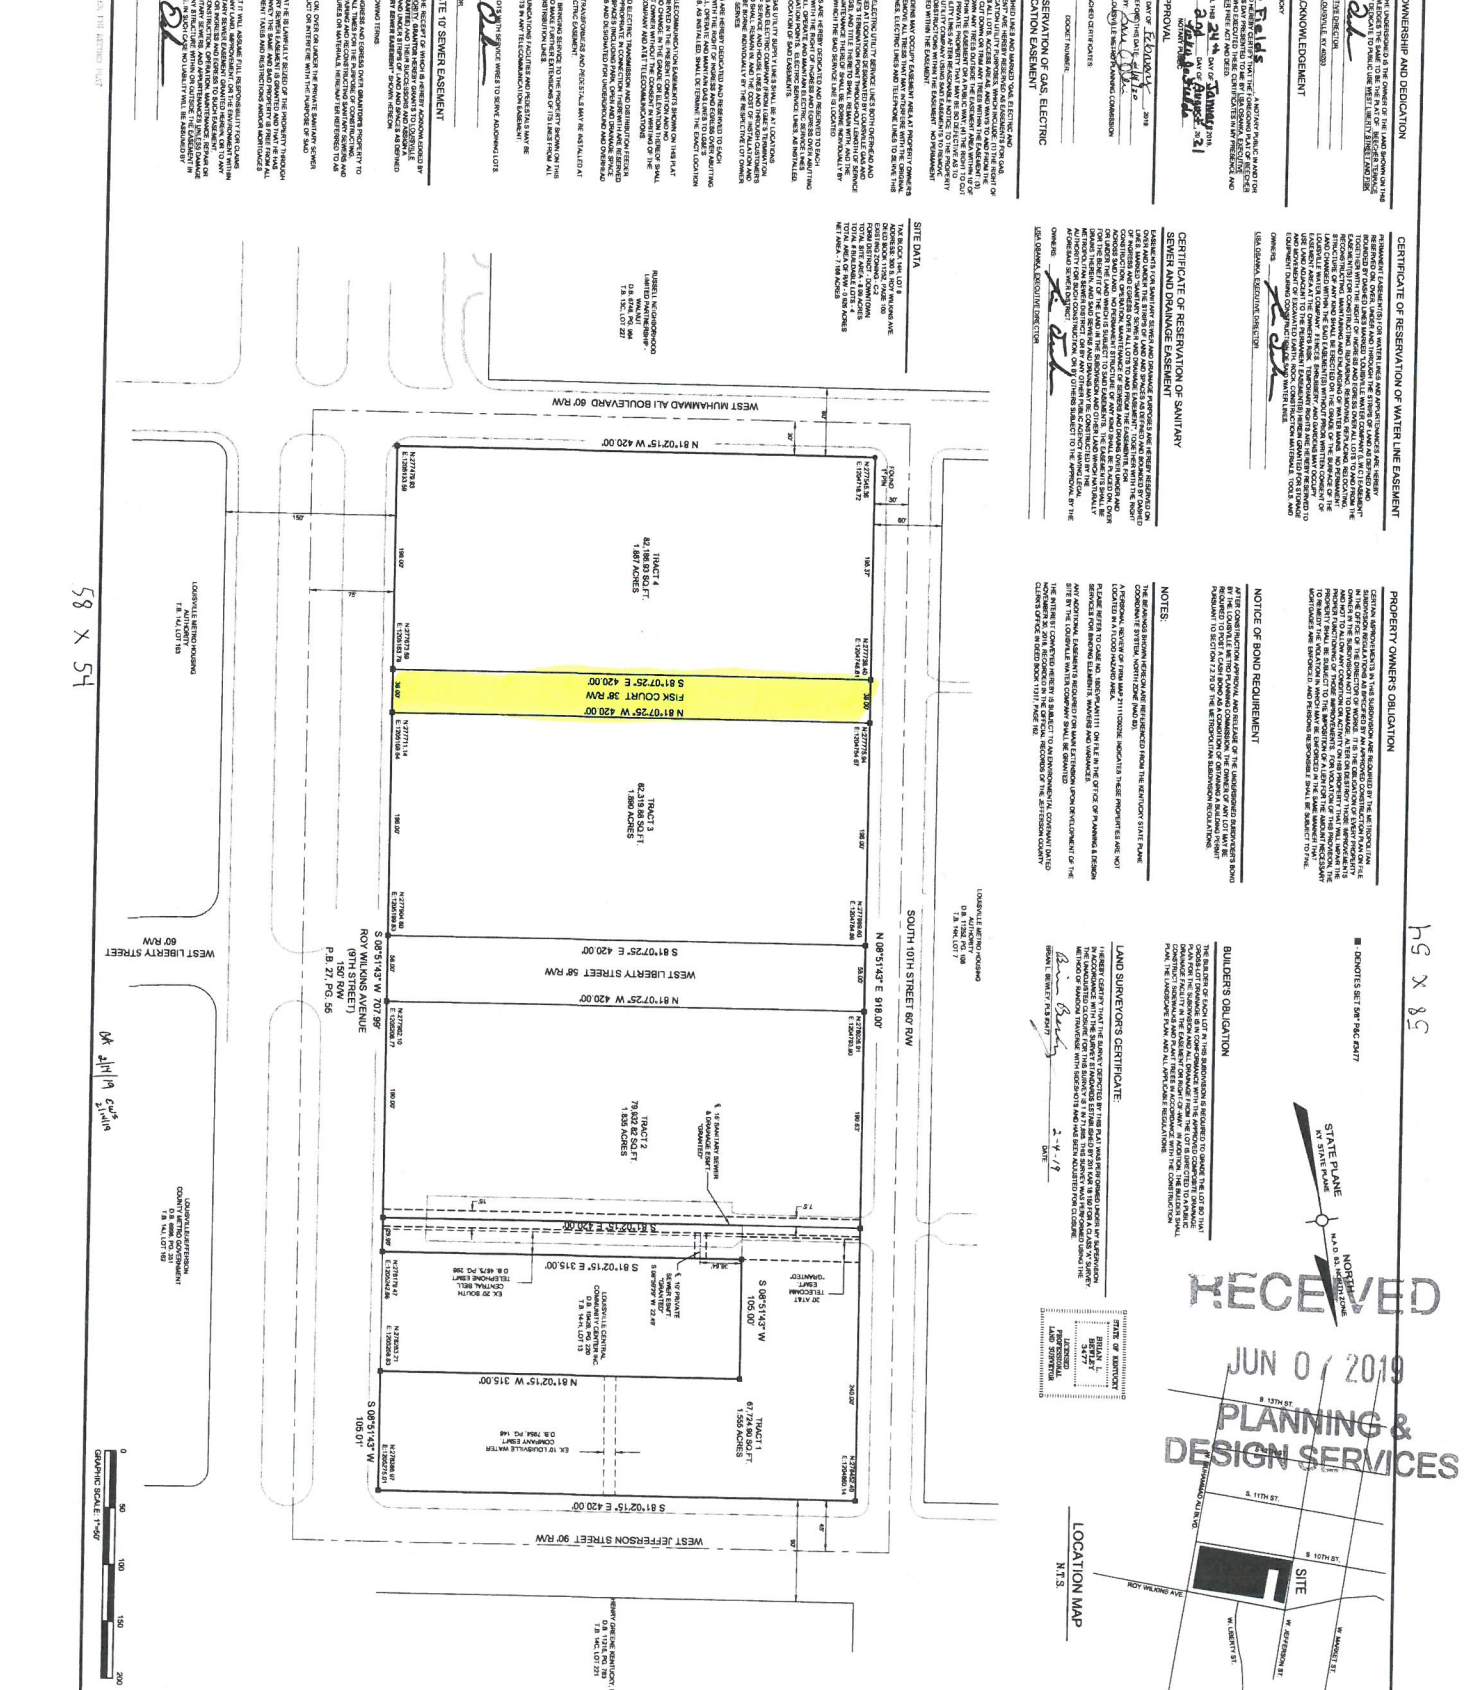

58 X 54



Table with columns: NO., DATE, DESCRIPTION, BY.

CIVIL DESIGN, INC. 3404 STONY SPRING CIRCLE, LOUISVILLE, KENTUCKY 40220. PH: 671-0060 FAX: 671-0311

CDI CIVIL DESIGN, INC. 3404 STONY SPRING CIRCLE, LOUISVILLE, KENTUCKY 40220

OWNER: LOUISVILLE METRO HOUSING AUTHORITY  
DATE: DEC 20, 2018  
SCALE: 1"=50'  
SHEET: 1 OF 1

19 STREETS 1007