

First Floor Plan



Front Elevation



Enlarged Partial Elevation

Jefferson Boulevard
SENIOR APARTMENTS


Three stories
62 units - all 2BR/1BA

1 elevator
2 stairs


20, 911 square feet each floor

RECEIVED
AUG 17 2015
PLANNING &
DESIGN SERVICES


SPENCER 1107

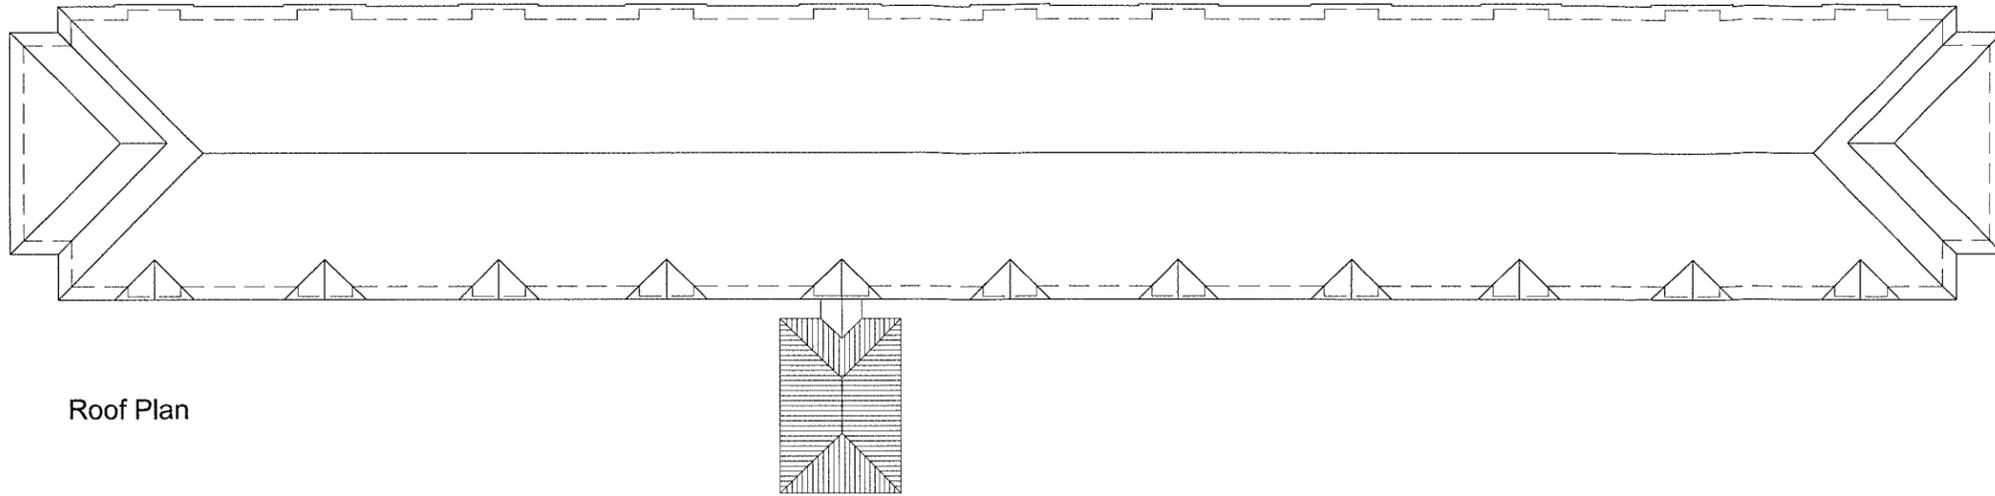

Roof Plan

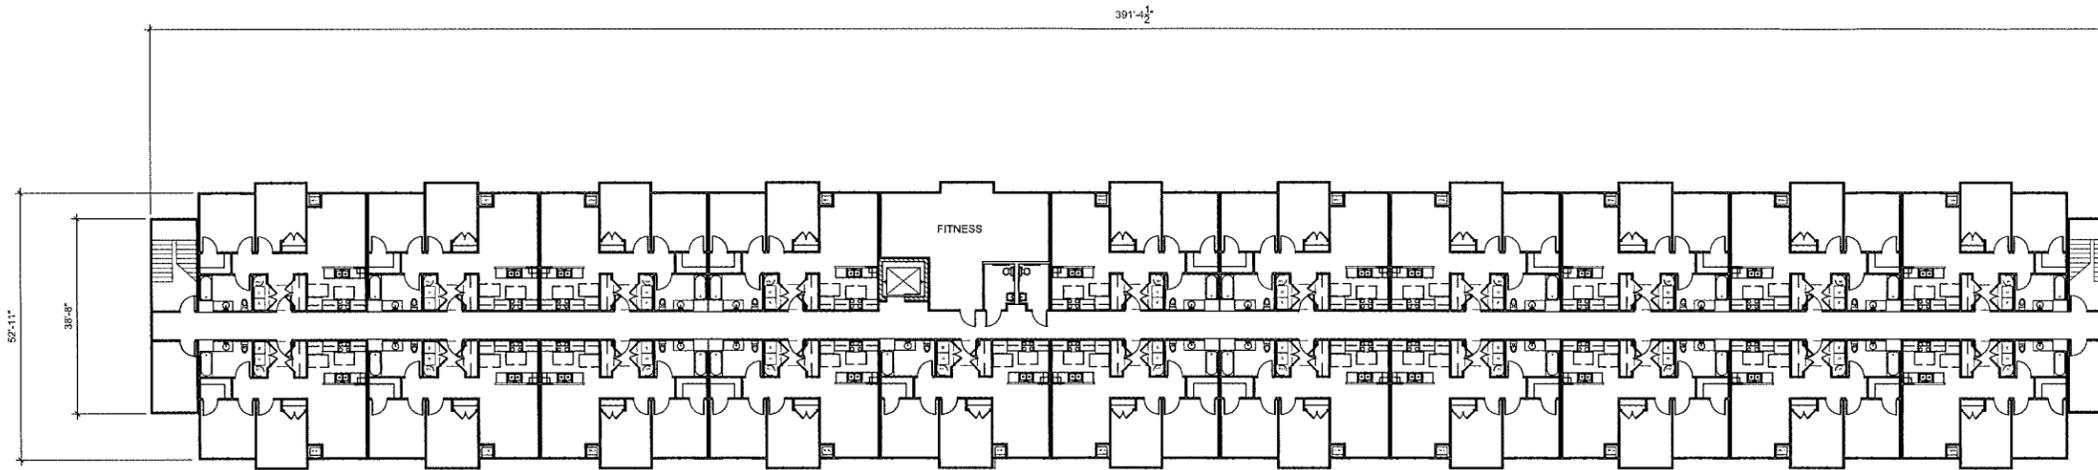

Third Floor Plan

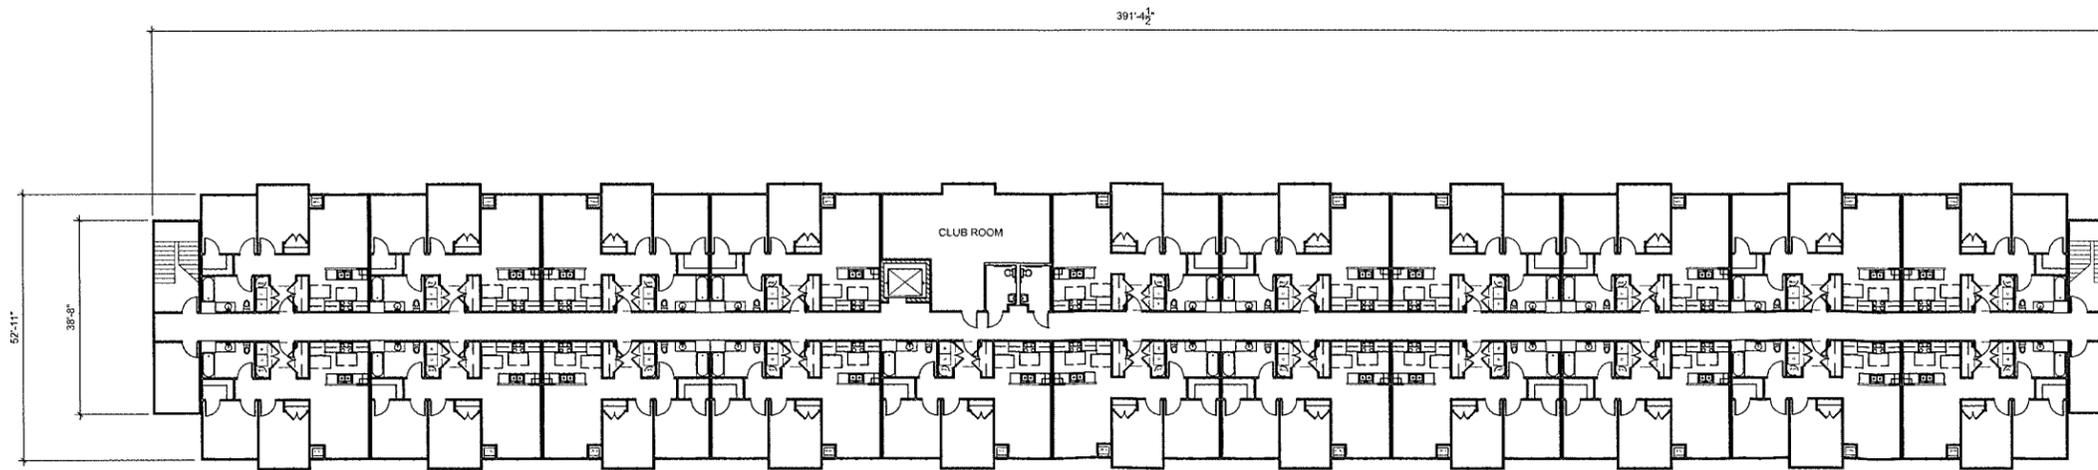


Second Floor Plan


RECEIVED

AUG 17 2015
 PLANNING &
 DESIGN SERVICES


15REVWLAN1107

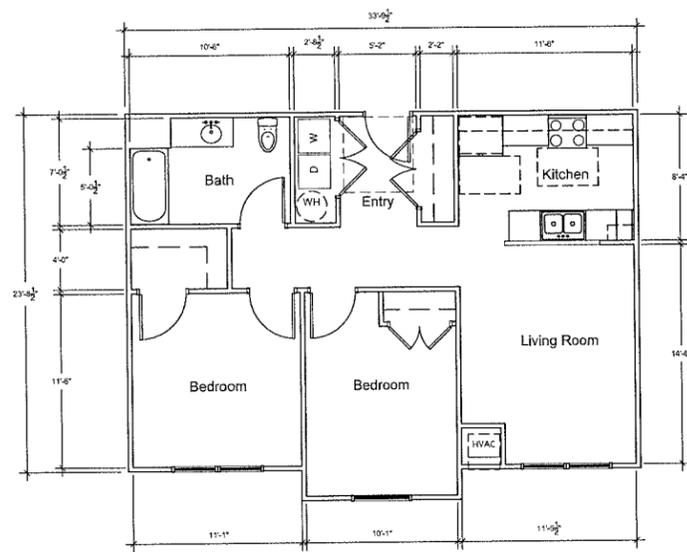


Typical Unit Plan

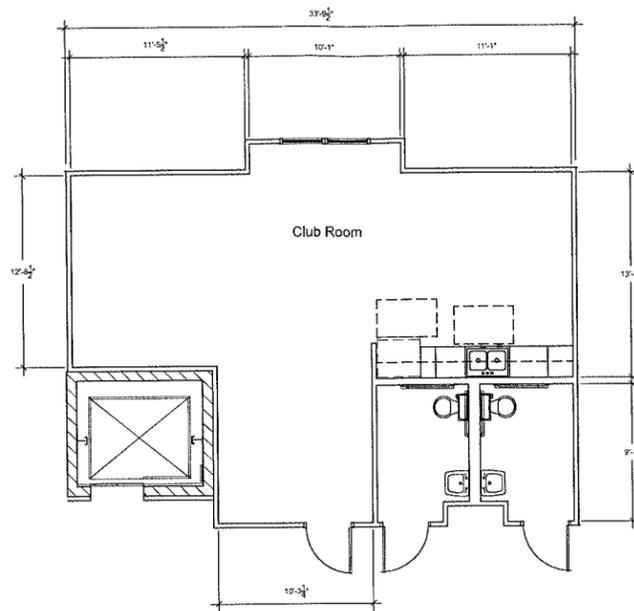

Second Floor Common Space

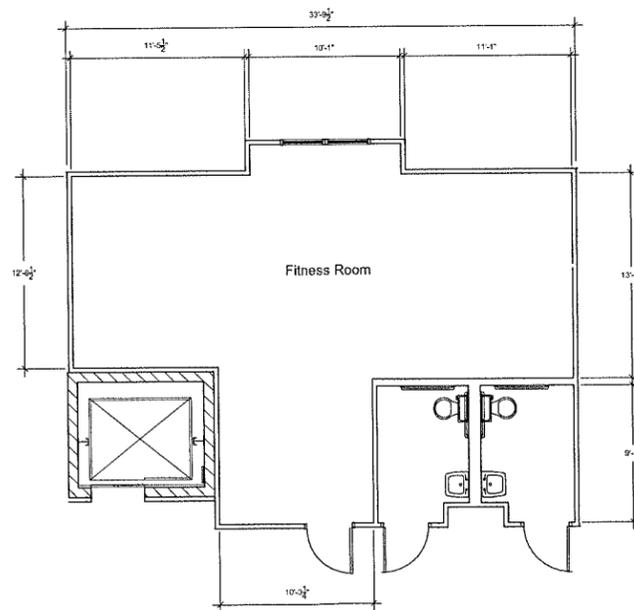

Third Floor Common Space

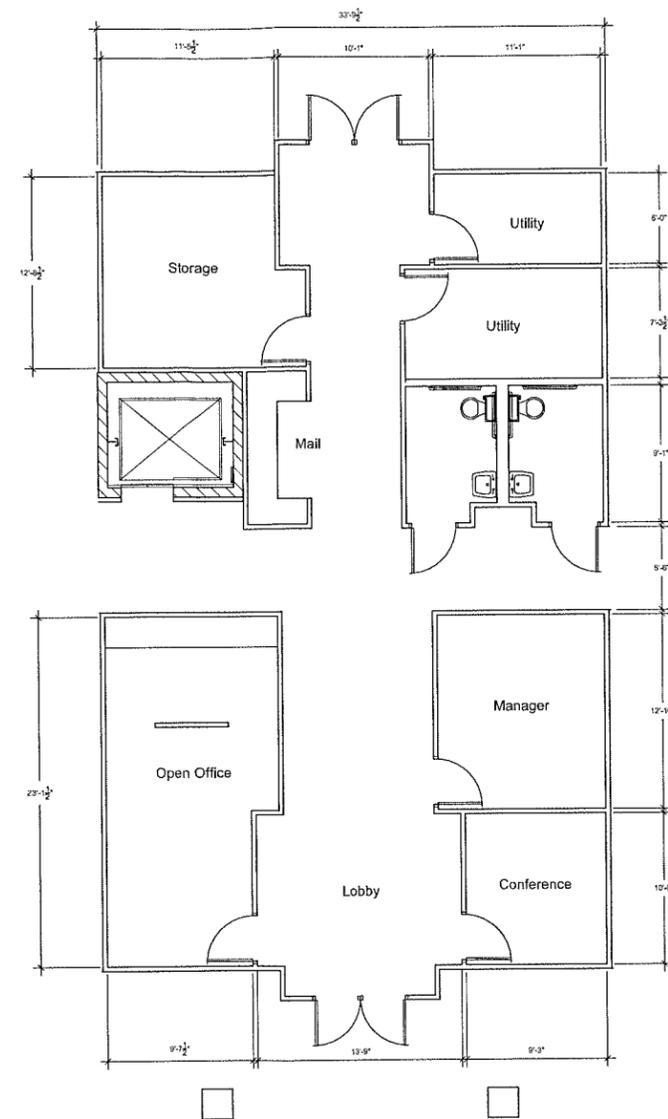

First Floor Common Space

RECEIVED
 AUG 17 2015
 PLANNING &
 DESIGN SERVICES

ISDEVRAV107