




FRONT ELEVATION


7,800 Total Sq Ft +/-

8-Flex Unit

RECEIVED
NOV 04 2019
PLANNING & DESIGN SERVICES

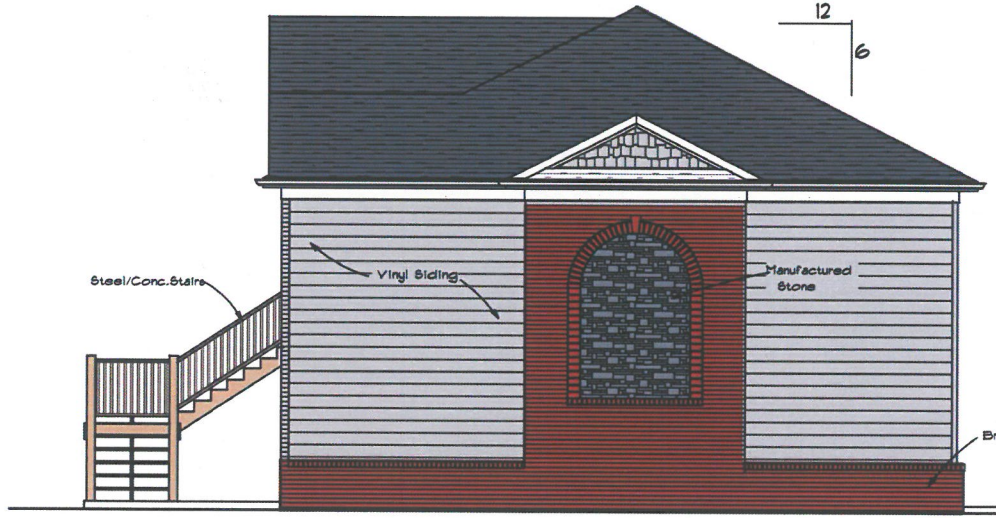

RIGHT ELEVATION

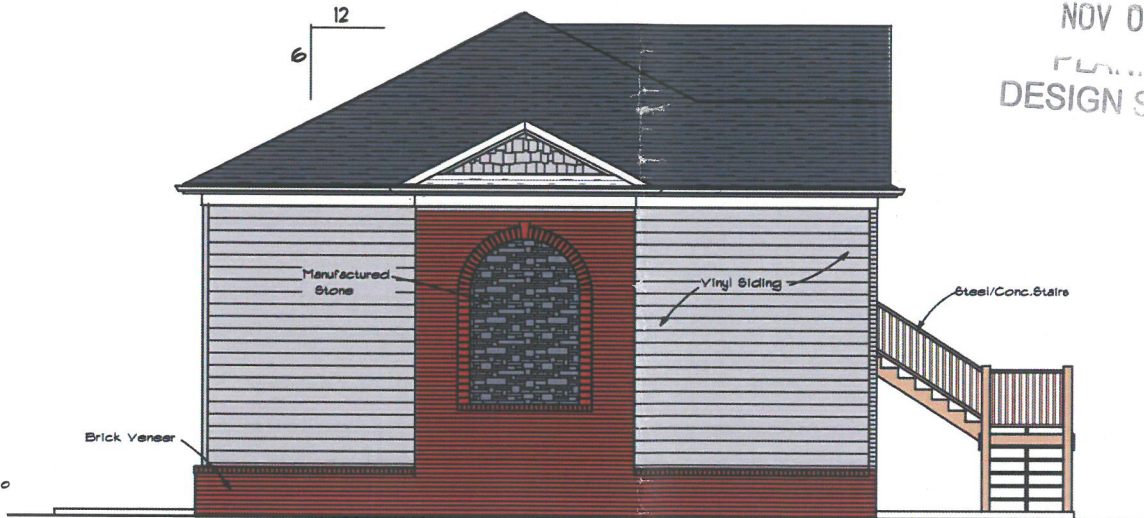

LEFT ELEVATION




REAR ELEVATION

1/4"=1'-0"

19 - ZONE - 0078

NOTE:
Builder must verify all
dimensions, drawings and
code compliance before
starting construction

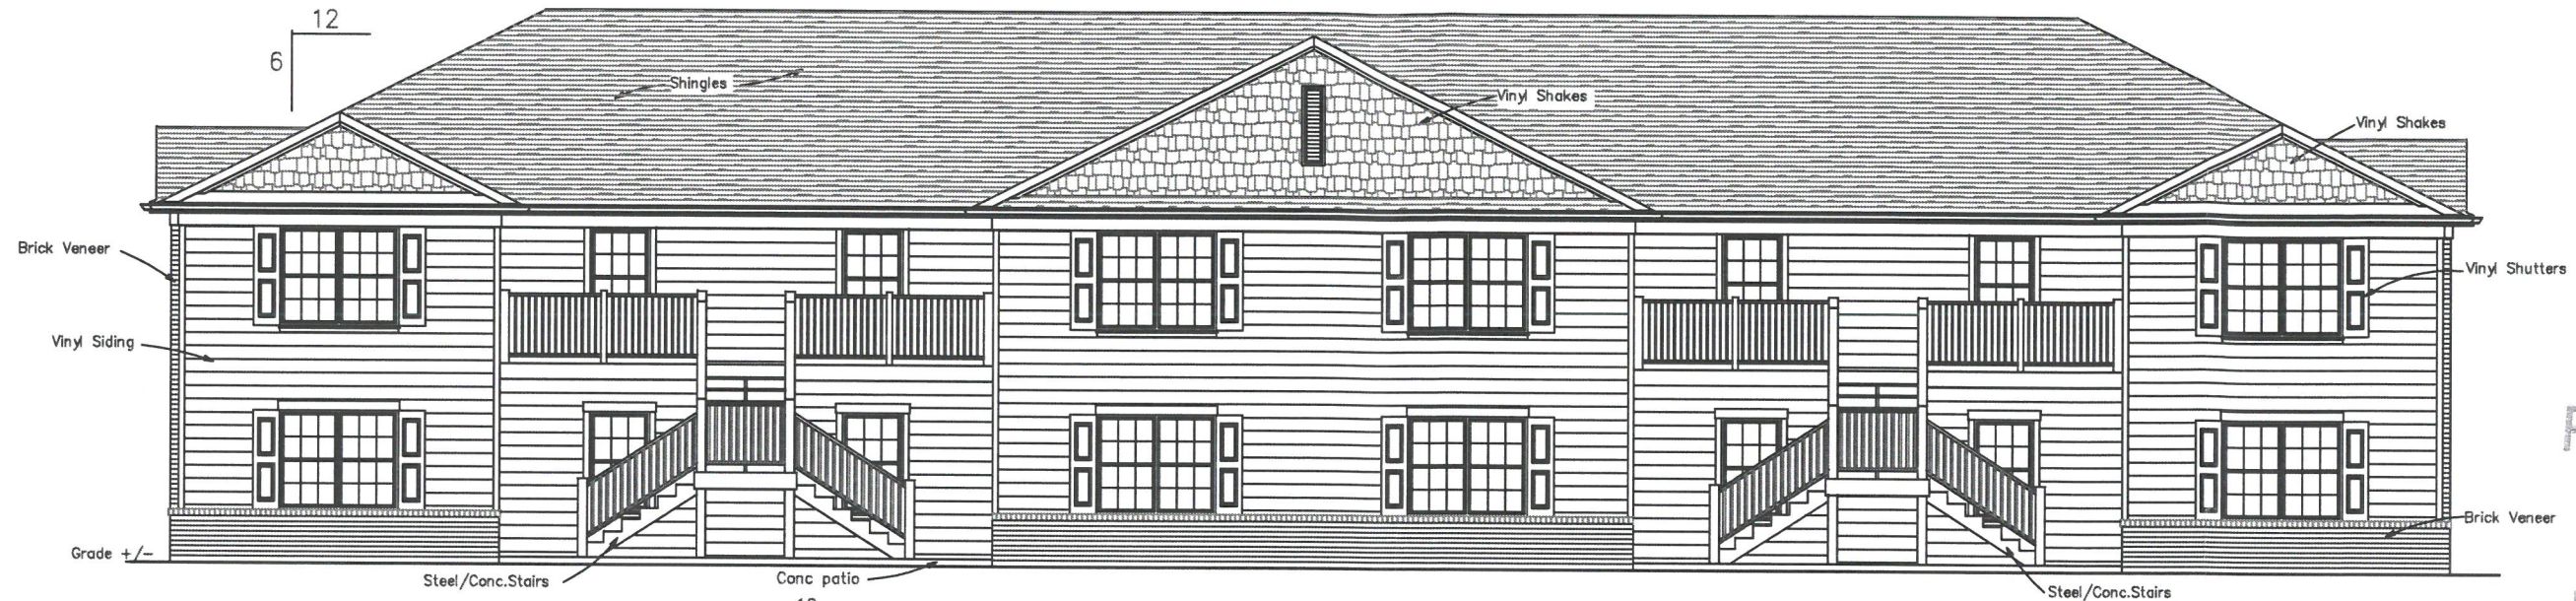


FRONT ELEVATION

1/4"=1'-0"


7,944 Total Sq Ft +/-

RECEIVED
NOV 04 2019
DESIGN SERVICES

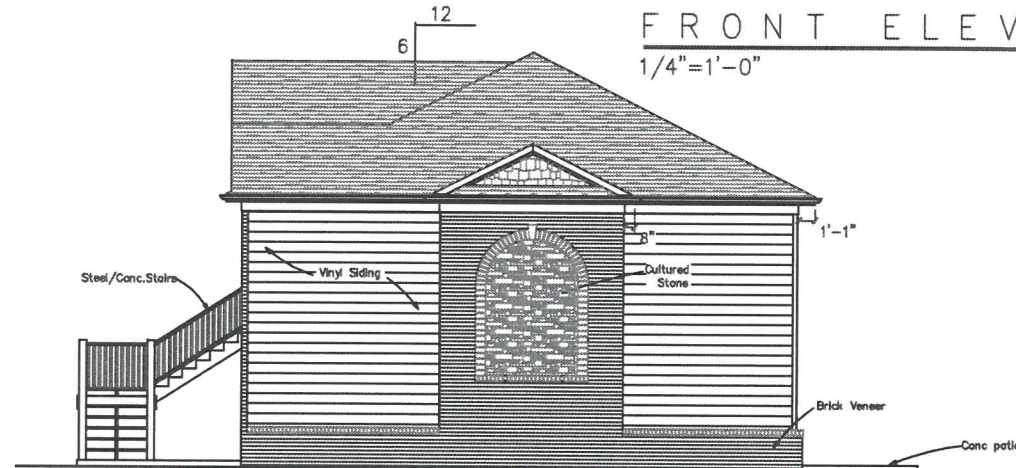

RIGHT ELEVATION

3/16"=1'-0"

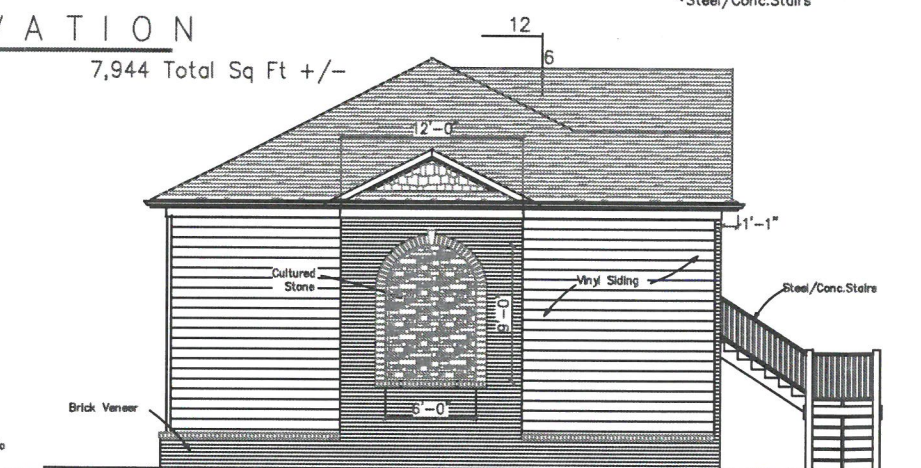

LEFT ELEVATION

3/16"=1'-0"


8-Plex Apartment Unit
Six Mile Lane, Louisville KY



REAR ELEVATION

3/16"=1'-0"

NOTE:
Builder must verify all
dimensions, drawings and
code compliance before
starting construction

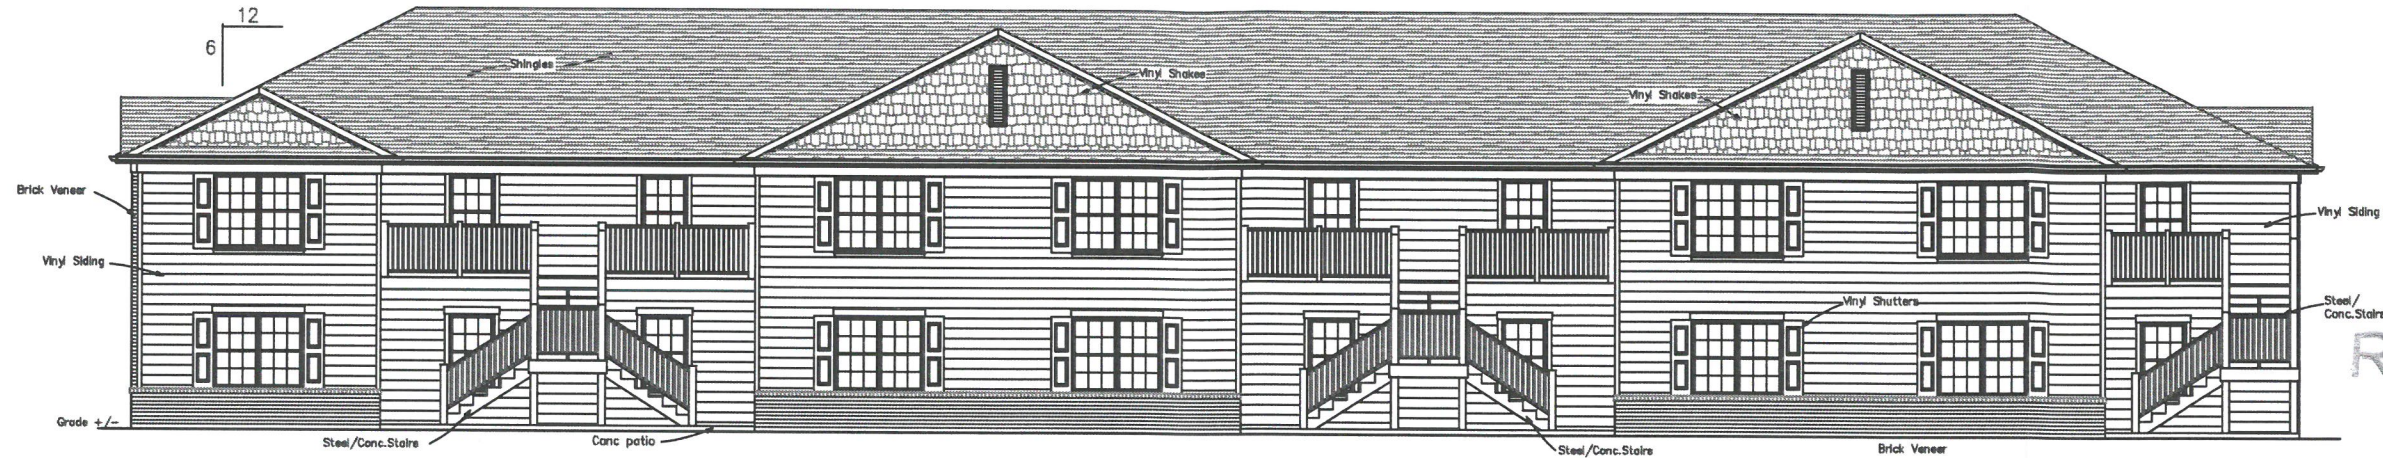


FRONT ELEVATION
1/4"=1'-0" 9,930 Total Sq Ft +/-

RECEIVED

NOV 04 2019

DESIGN SERVICES

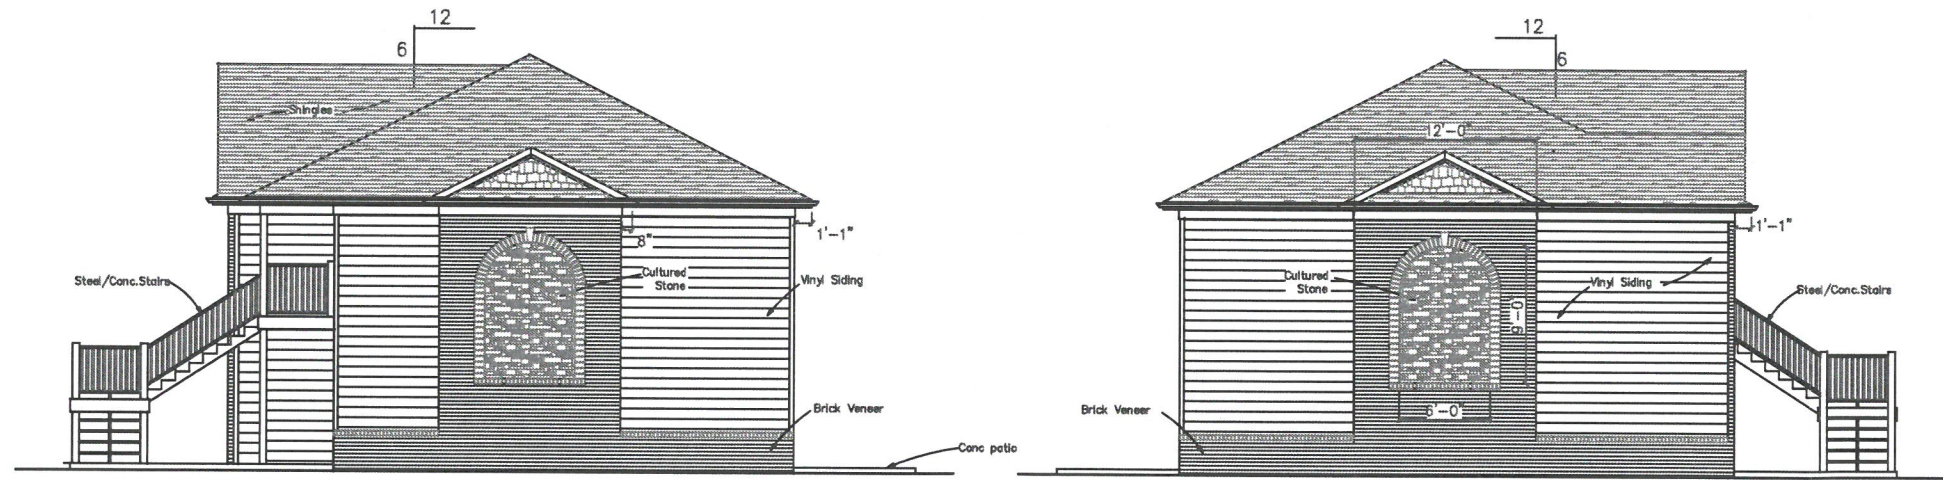

RIGHT ELEVATION
1/4"=1'-0"

LEFT ELEVATION
1/4"=1'-0"

10-Plex Apartment Unit
Six Mile Lane, Louisville KY



REAR ELEVATION
1/4"=1'-0"