













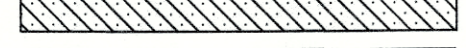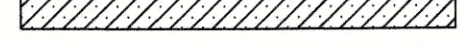


LEGEND

-  SOLID WASTE BOUNDARY
-  PERMITTED OLD UNIT BOUNDARY
-  LOCAL REGULATORY FLOODPLAIN
-  LOCAL REGULATORY FLOODWAY
-  APPROVED REDUCTION AS OF 2004 PERMIT
-  PHASE II REDUCTION (ACTUAL)
-  PHASE III REDUCTION (ACTUAL)
-  SOUTHEAST PERIMETER BERM (ACTUAL)
-  PHASE V REDUCTION PARTIAL REDUCTION (ACTUAL)
-  PHASE V REDUCTION REMAINING REDUCTION (PROJECTED)
-  PHASE VI REDUCTION (PROJECTED)
-  PHASE VII REDUCTION (PROJECTED)
-  PHASE VIII REDUCTION (PROJECTED)
-  PHASE IV REDUCTION (PROJECTED)



PREPARED FOR:  
 DRAFT  
 RELEASED FOR BID  
 APPROVED FOR CONSTRUCTION  
 CLIENT APPROVAL BY: \_\_\_\_\_

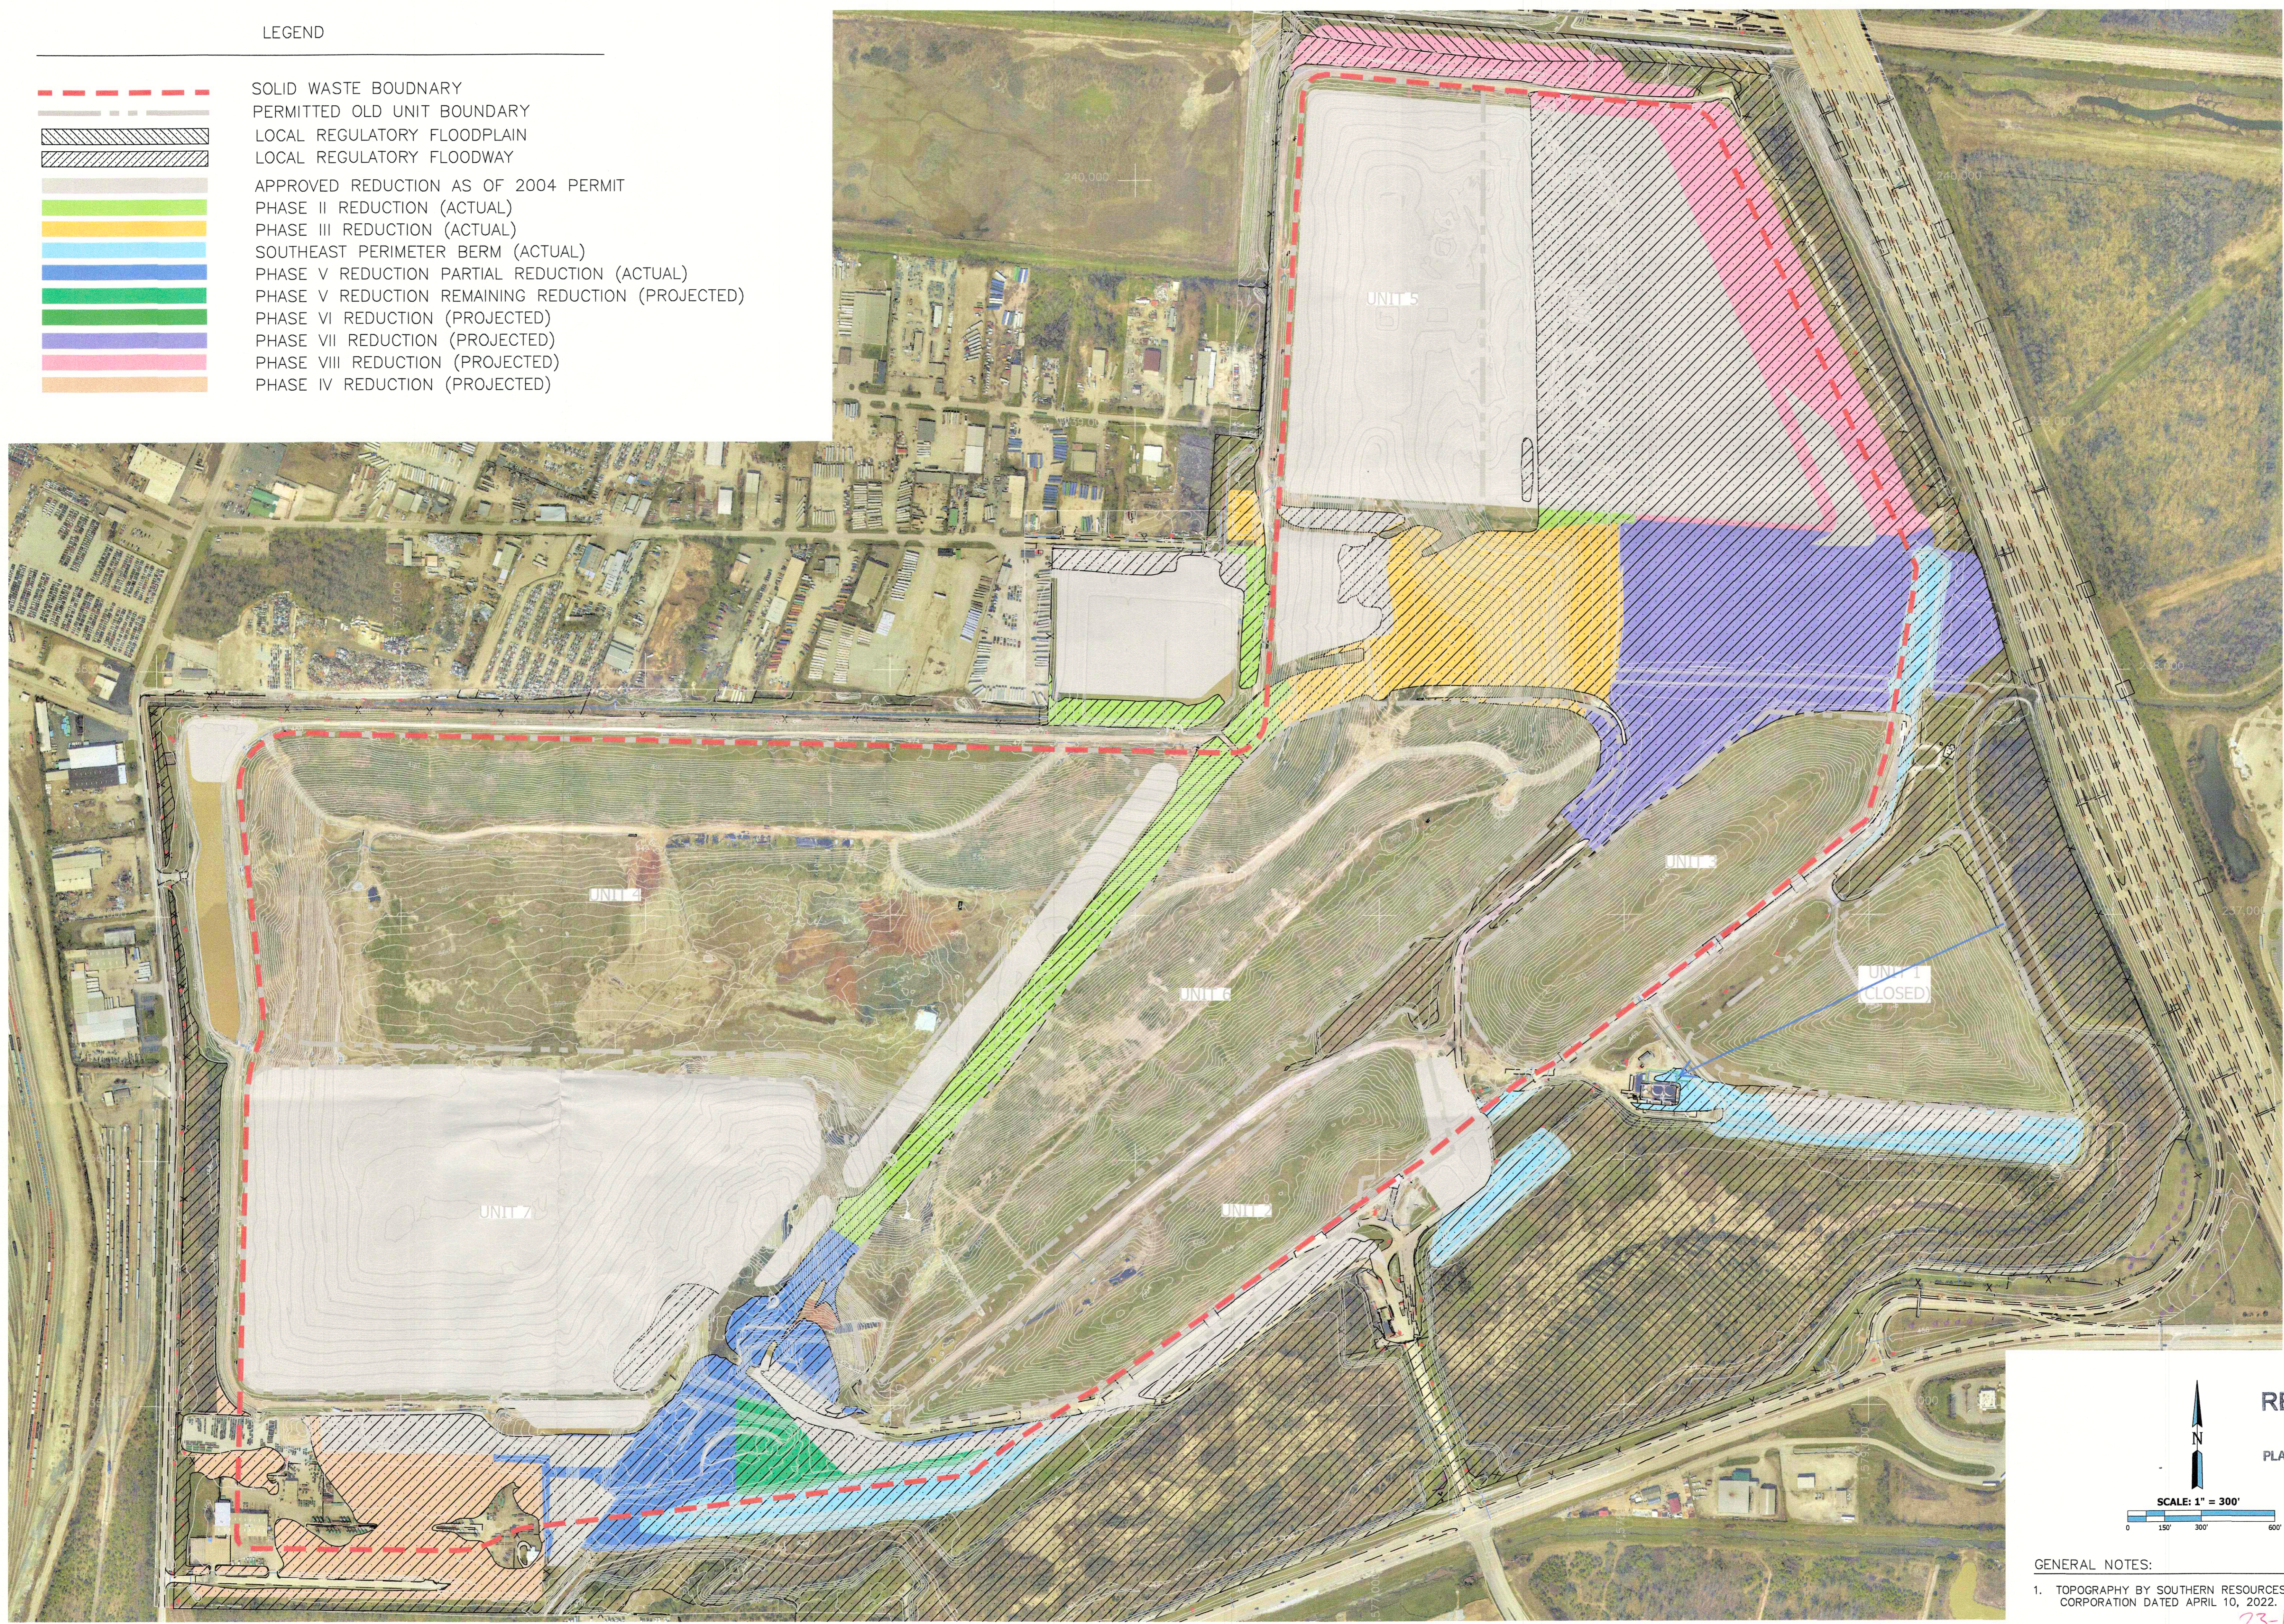**WM**  
WASTE MANAGEMENT

**APRIL 10, 2022 AERIAL**  
OUTER LOOP RECYCLING AND DISPOSAL FACILITY  
JEFFERSON COUNTY, KENTUCKY

No.	DATE	REVISION DESCRIPTION

**Weaver Consultants Group**

**RECEIVED**  
MAR 10 2023  
PLANNING & DESIGN SERVICES

WEAVER CONSULTANTS GROUP  
1316 BOND STREET, SUITE 108  
NAPERVILLE, ILLINOIS 60563  
(630) 717-4848  
www.wcgrp.com

REUSE OF DOCUMENTS  
This document, and the designs incorporated herein, as an instrument of professional service, is the property of Weaver Consultants Group, and is not to be used in whole or in part, without the written authorization of Weaver Consultants Group.

DRAWN BY: KAO  
REVIEWED BY: AAH  
DATE: 5/05/2022  
FILE: 0086-412-DWG  
CAD: OLRDF0802.dwg

**SHEET 1**

SCALE: 1" = 300'

GENERAL NOTES:  
1. TOPOGRAPHY BY SOUTHERN RESOURCES MAPPING CORPORATION DATED APRIL 10, 2022.

23-DDP-0015

F:\PROJECTS\0086-412 - Outer Loop\DWG\OLRDF0802.dwg, W:\CGV\085\Aosa\pjc\July 25, 2022