


Notice
The Architect/Engineer does not define the scope of individual trades, subcontractors, material suppliers, or vendors. Any about numbering system used which identifies discipline is solely for the Architect/Engineer's convenience, and is not intended to define a subcontractor's scope of work. Information regarding individual trades, subcontractors, material suppliers, and vendors may be detailed, described and indicated at different locations throughout these documents. No consideration will be given to requests for change orders for failure to obtain and review the complete set of drawings and specifications when preparing bids, prices, and quantities.

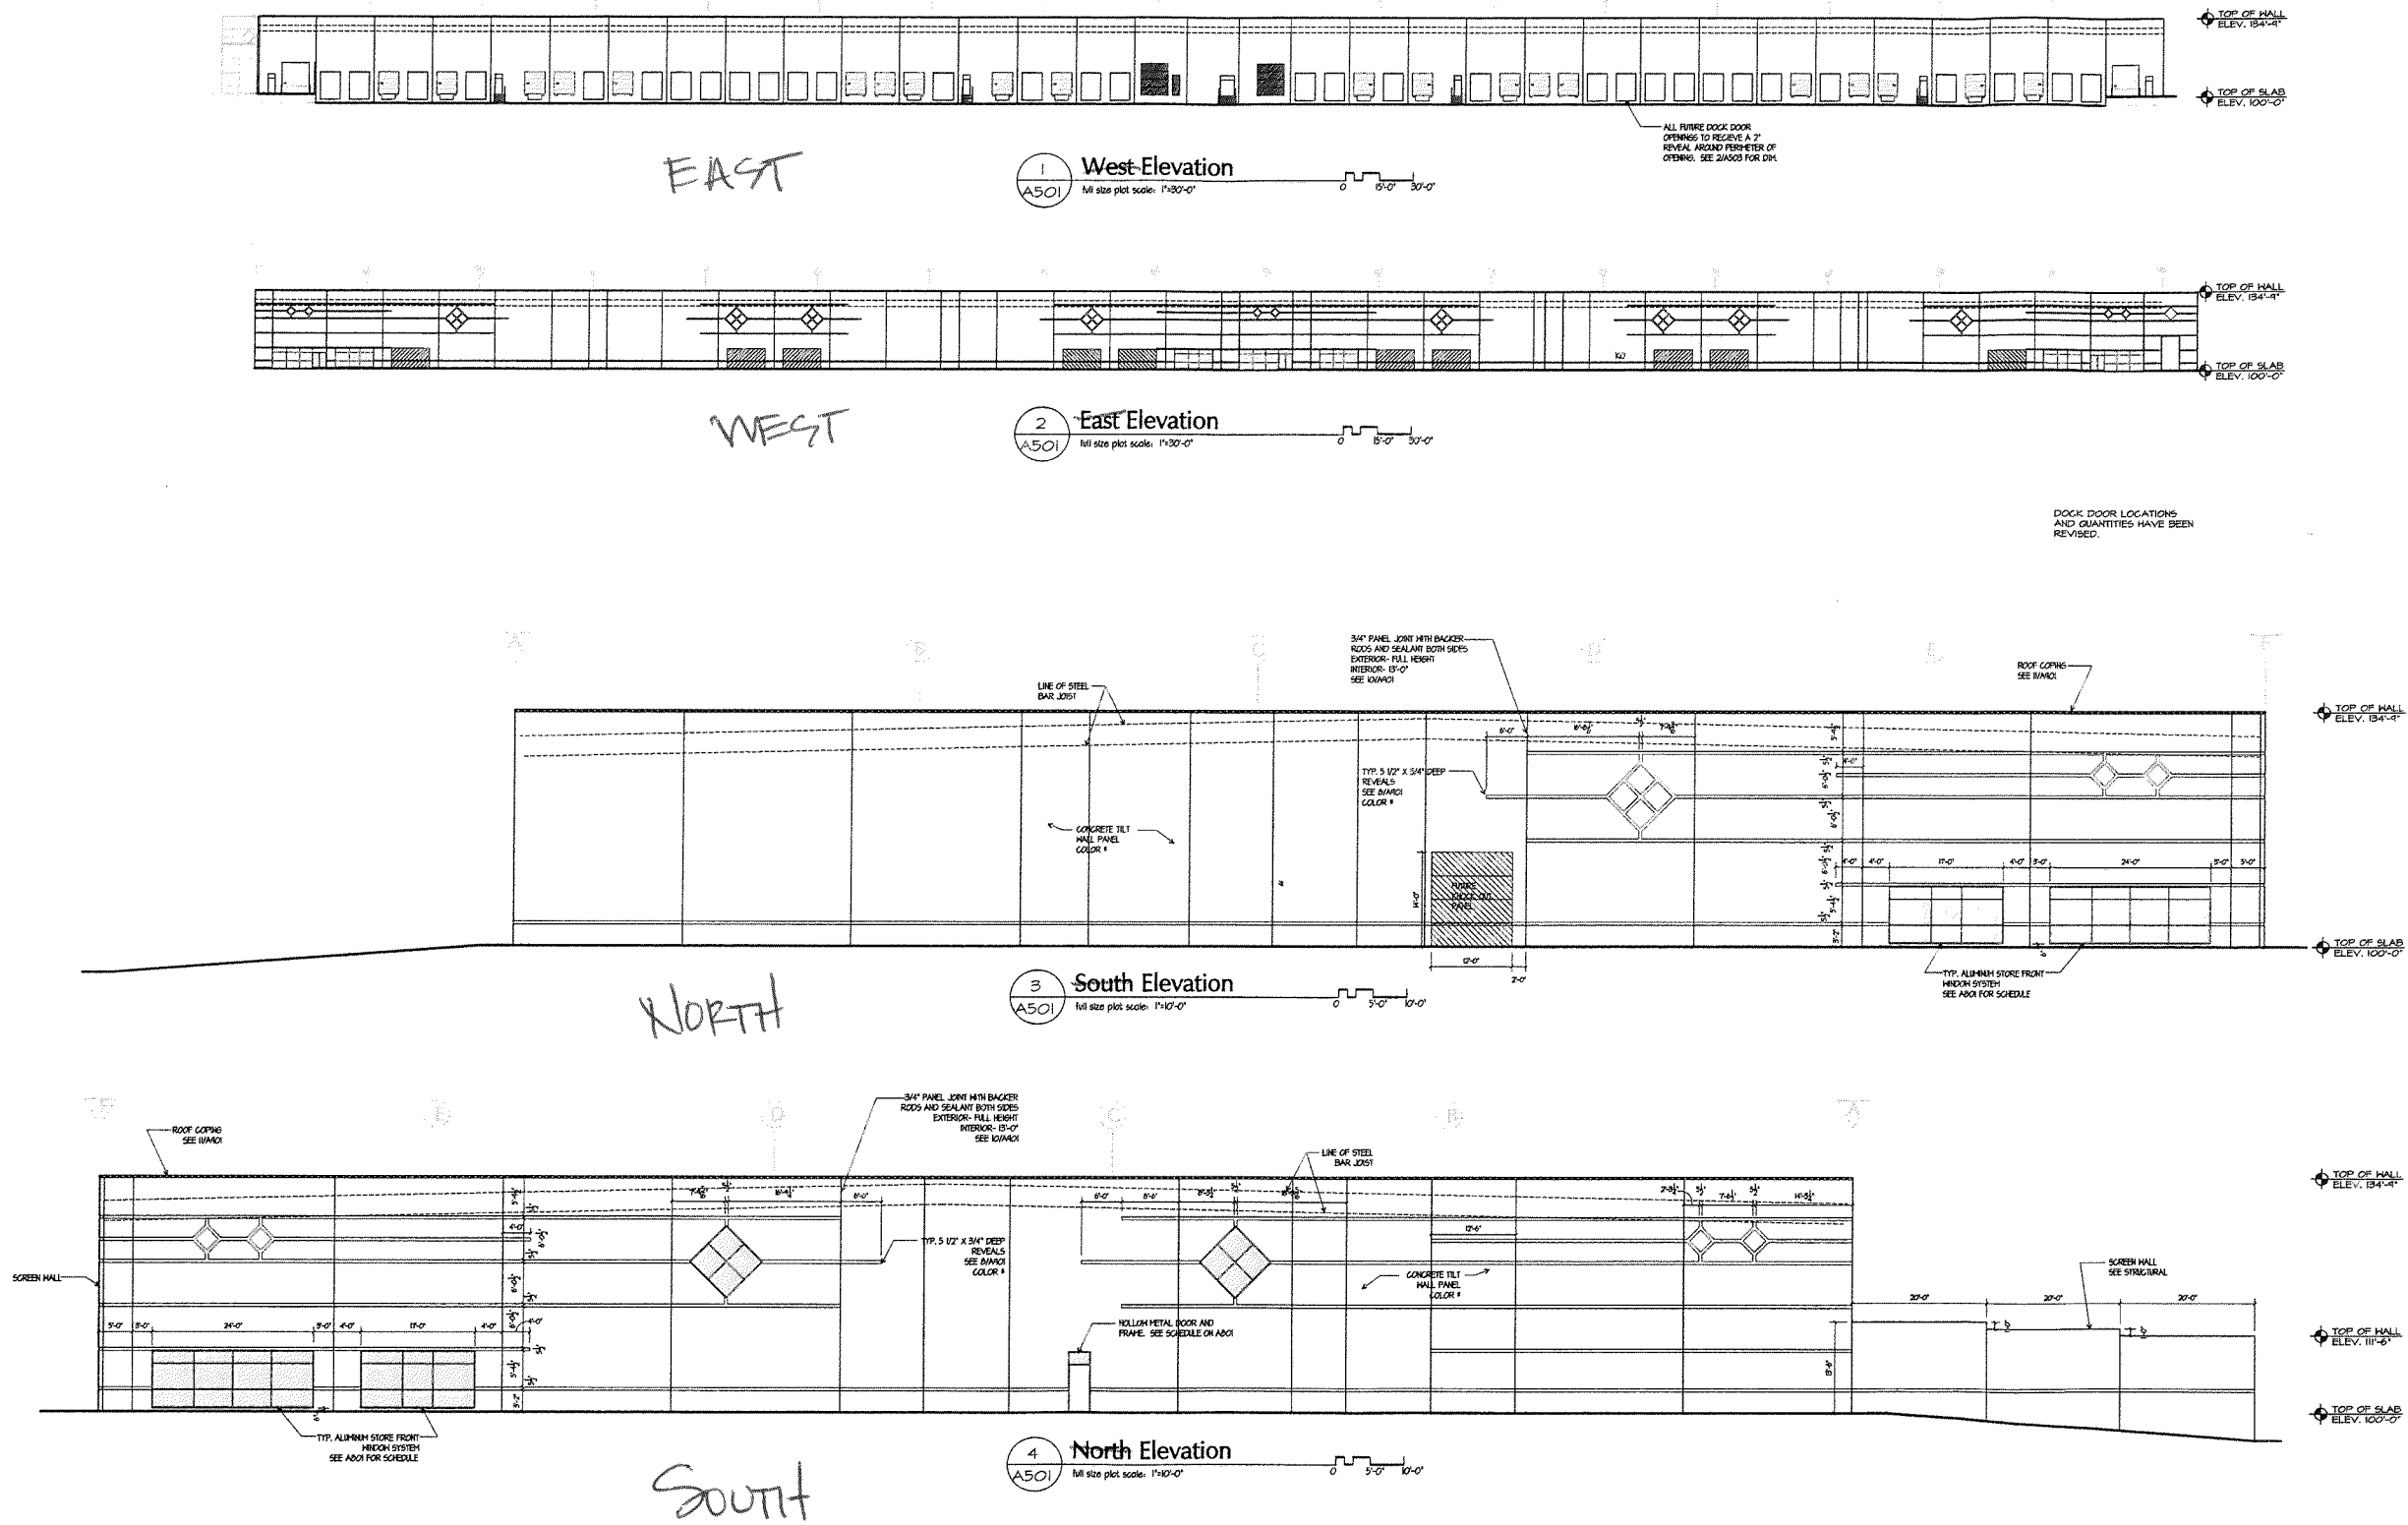

Kovert Hawkins

630 Walnut Street • Jeffersonville, Indiana 47130 • (812) 282-5554
KovertHawkins.com • Internet Fax • (812) 282-5171

Drawn	TPS
Checked	JH
Project No.	
Rev.	
Revised	
By	
Checked	

RECEIVED
AUG 21 2016
PLANNING &
DESIGN SERVICES

A-501

Sheet

8/19/16