

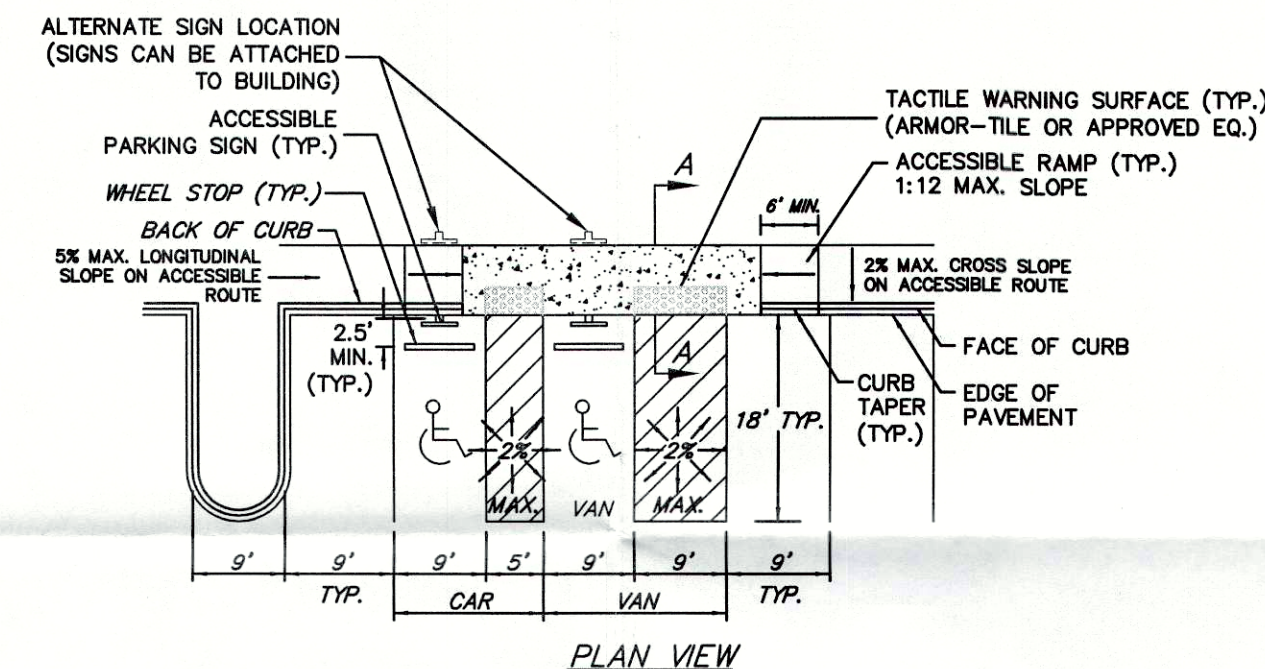


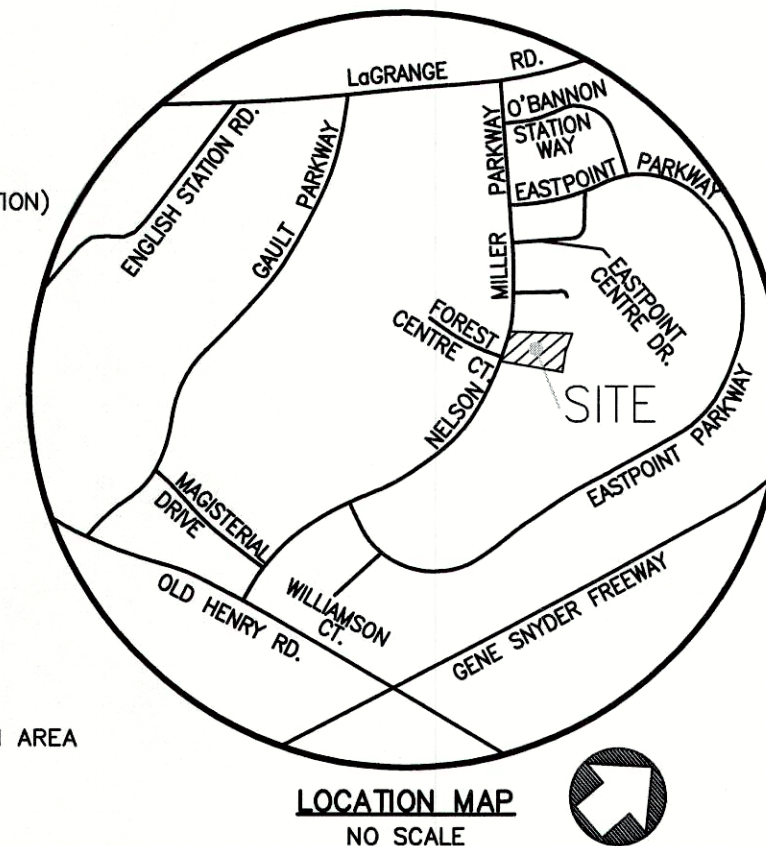


**TYPICAL
ACCESSIBLE PARKING SPACES**
NO SCALE

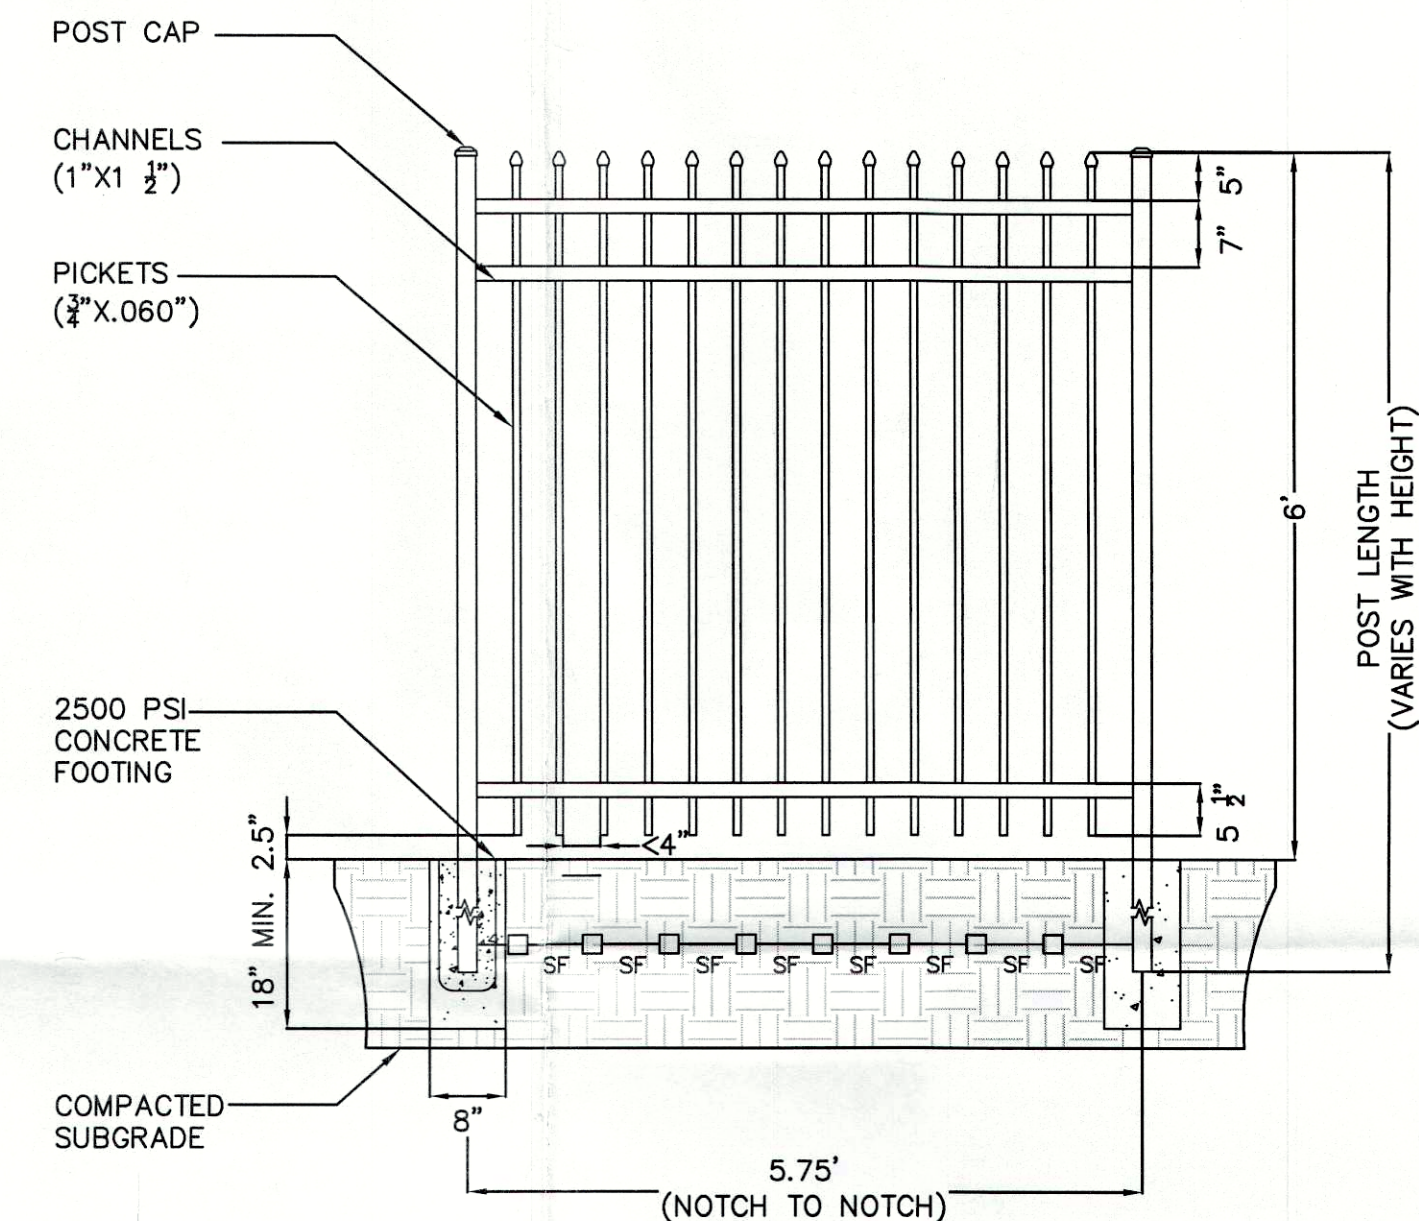

PERIMETER SECURITY FENCE
(IDEAL MAINE #203 6' FENCE PANEL)
NO SCALE

AREA OF DISTURBANCE:
34,308± S.F. / 0.79± AC.

RECEIVED
DEC 05 2016
DESIGN SERVICES

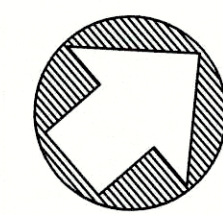

GRAPHIC SCALE 1"=30'



A horizontal graphic scale bar with alternating black and white segments. Below the bar are numerical markings at 0, 7.5, 15, 30, and 60.

of 1