


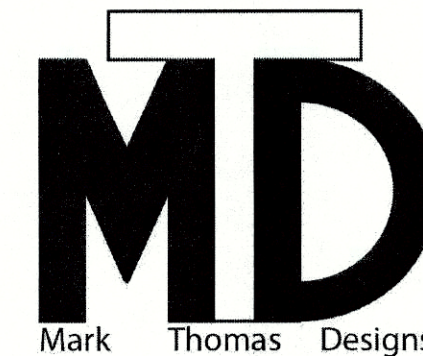

1836 FRANKFORT

1836 FRANKFORT
AVE. LOUISVILLE, KY
40206

DETAILS - PORCH


Project number 2018.01
Date 2019-04-23
Drawn by MT

A507


Scale 1 1/2" = 1'-0"

RECEIVED
APR 23 2019
PLANNING &
DESIGN SERVICES

19COA1121

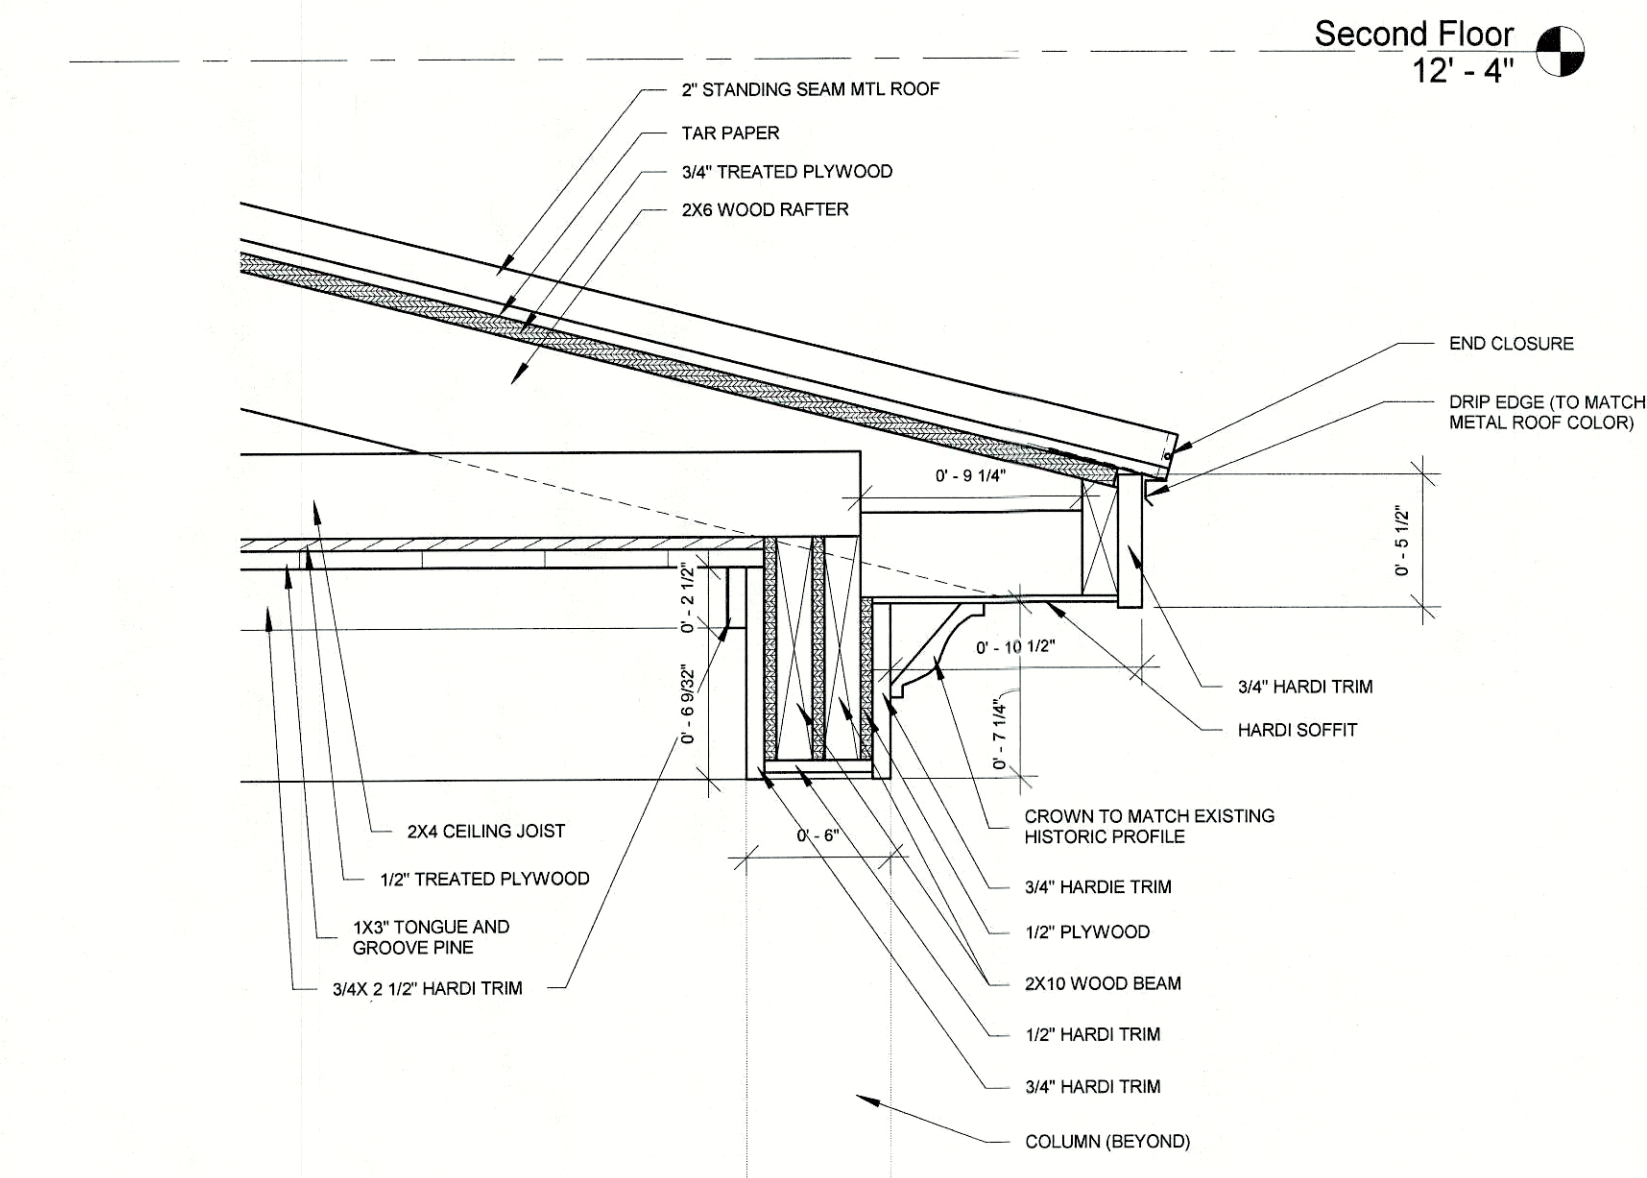

① DETAIL - FRONT PORCH
1 1/2" = 1'-0"

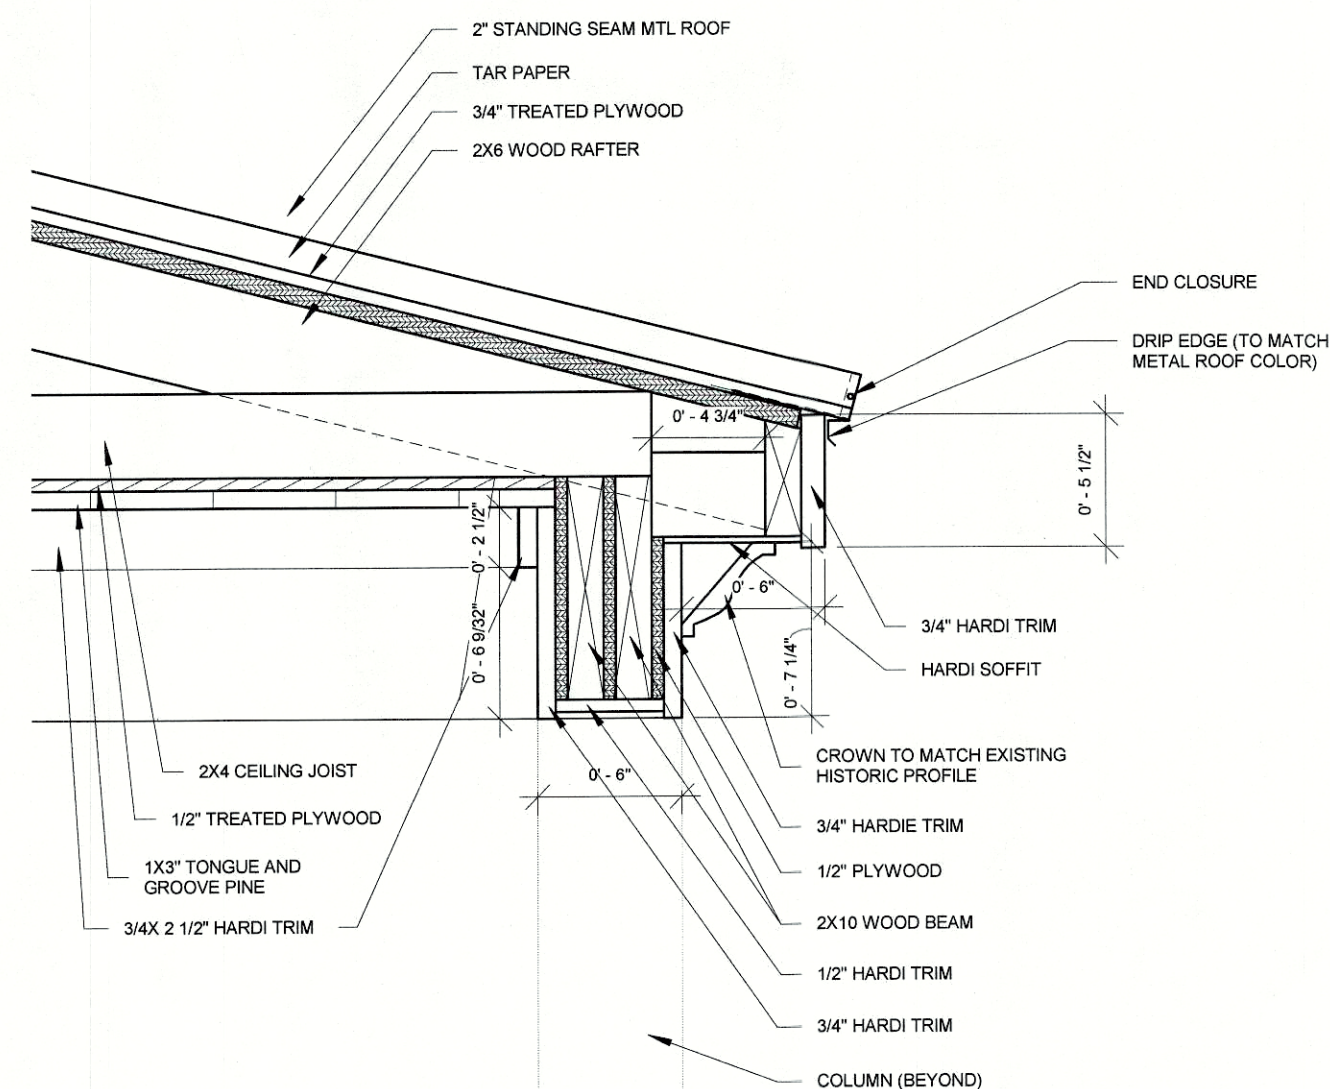

② DETAIL - SIDE PORCH
1 1/2" = 1'-0"