




R

PL

19 - L WAIVER - 0084

BB 10427PG0188

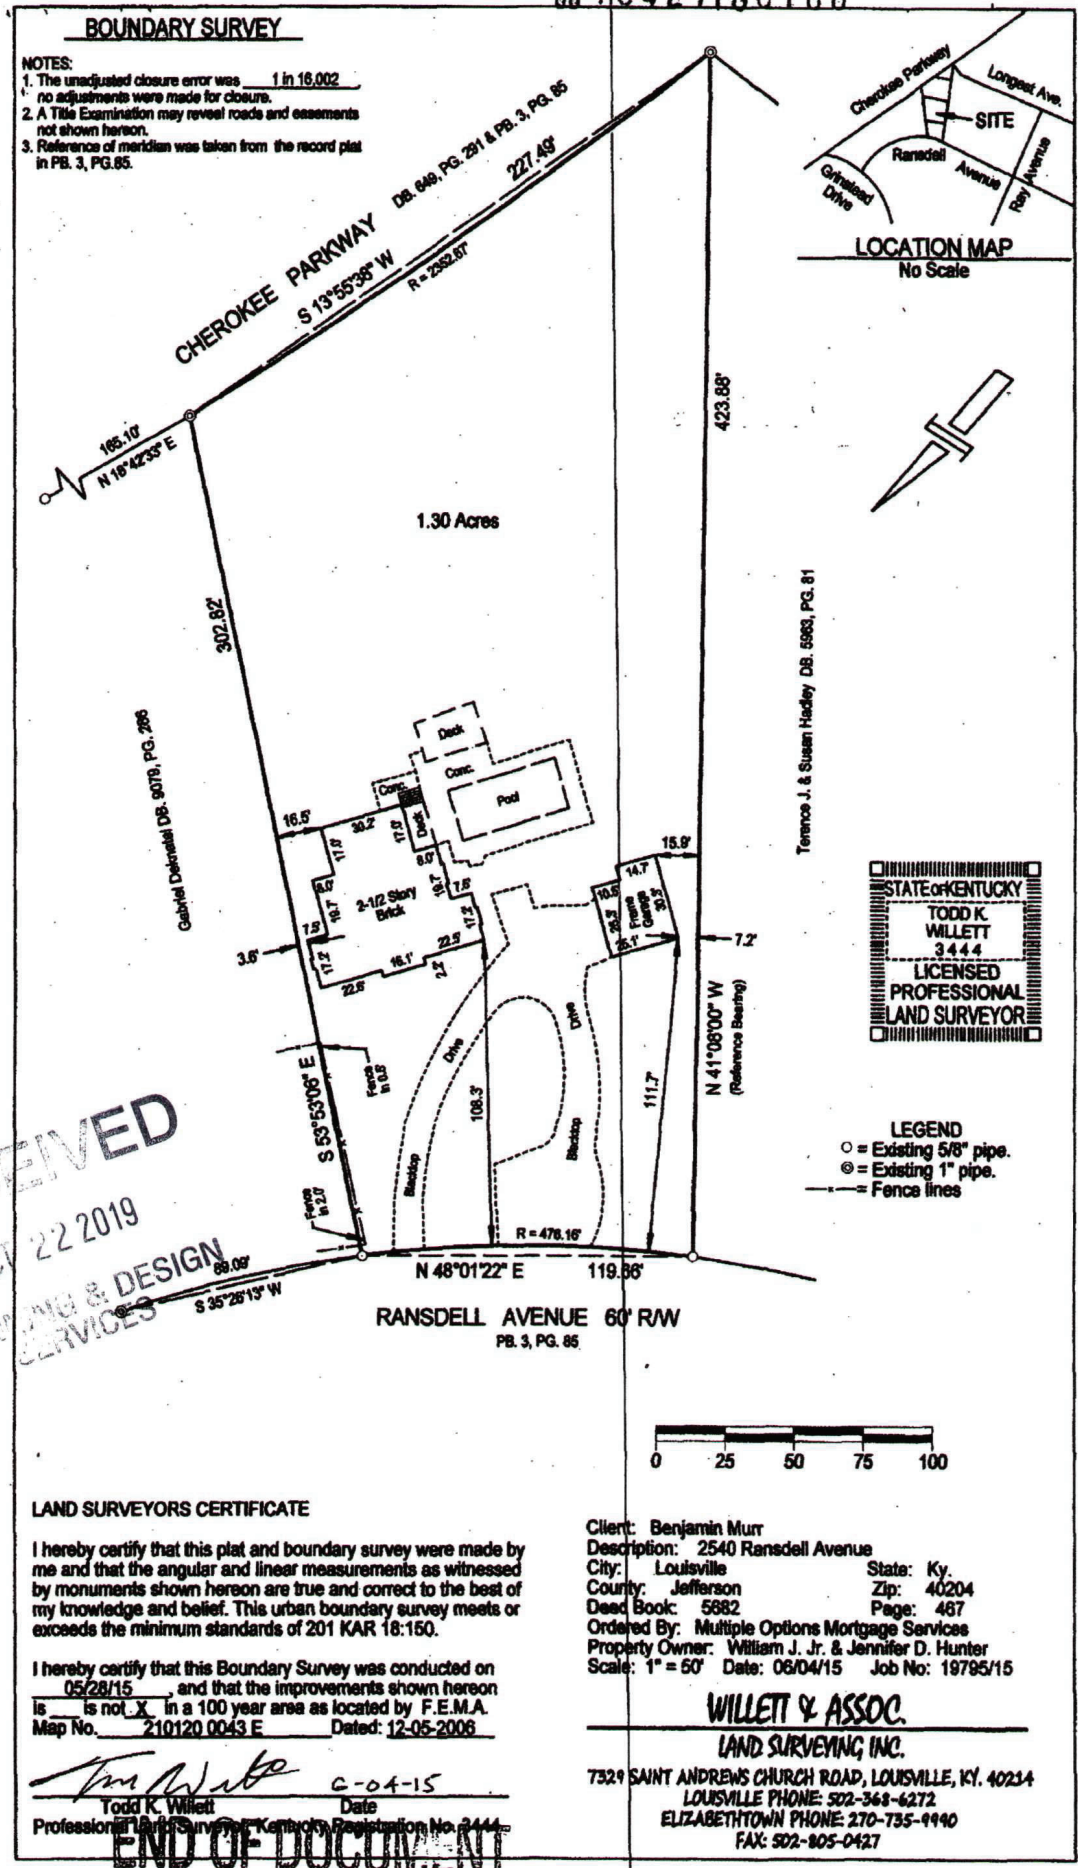

RECEIVED
OCT 22 2019
PLANNING & DESIGN
SERVICES

EXISTING
SITE

END OF DOCUMENT

19 - L WAIVER - 0084