


Floor Plan (Laundromat)

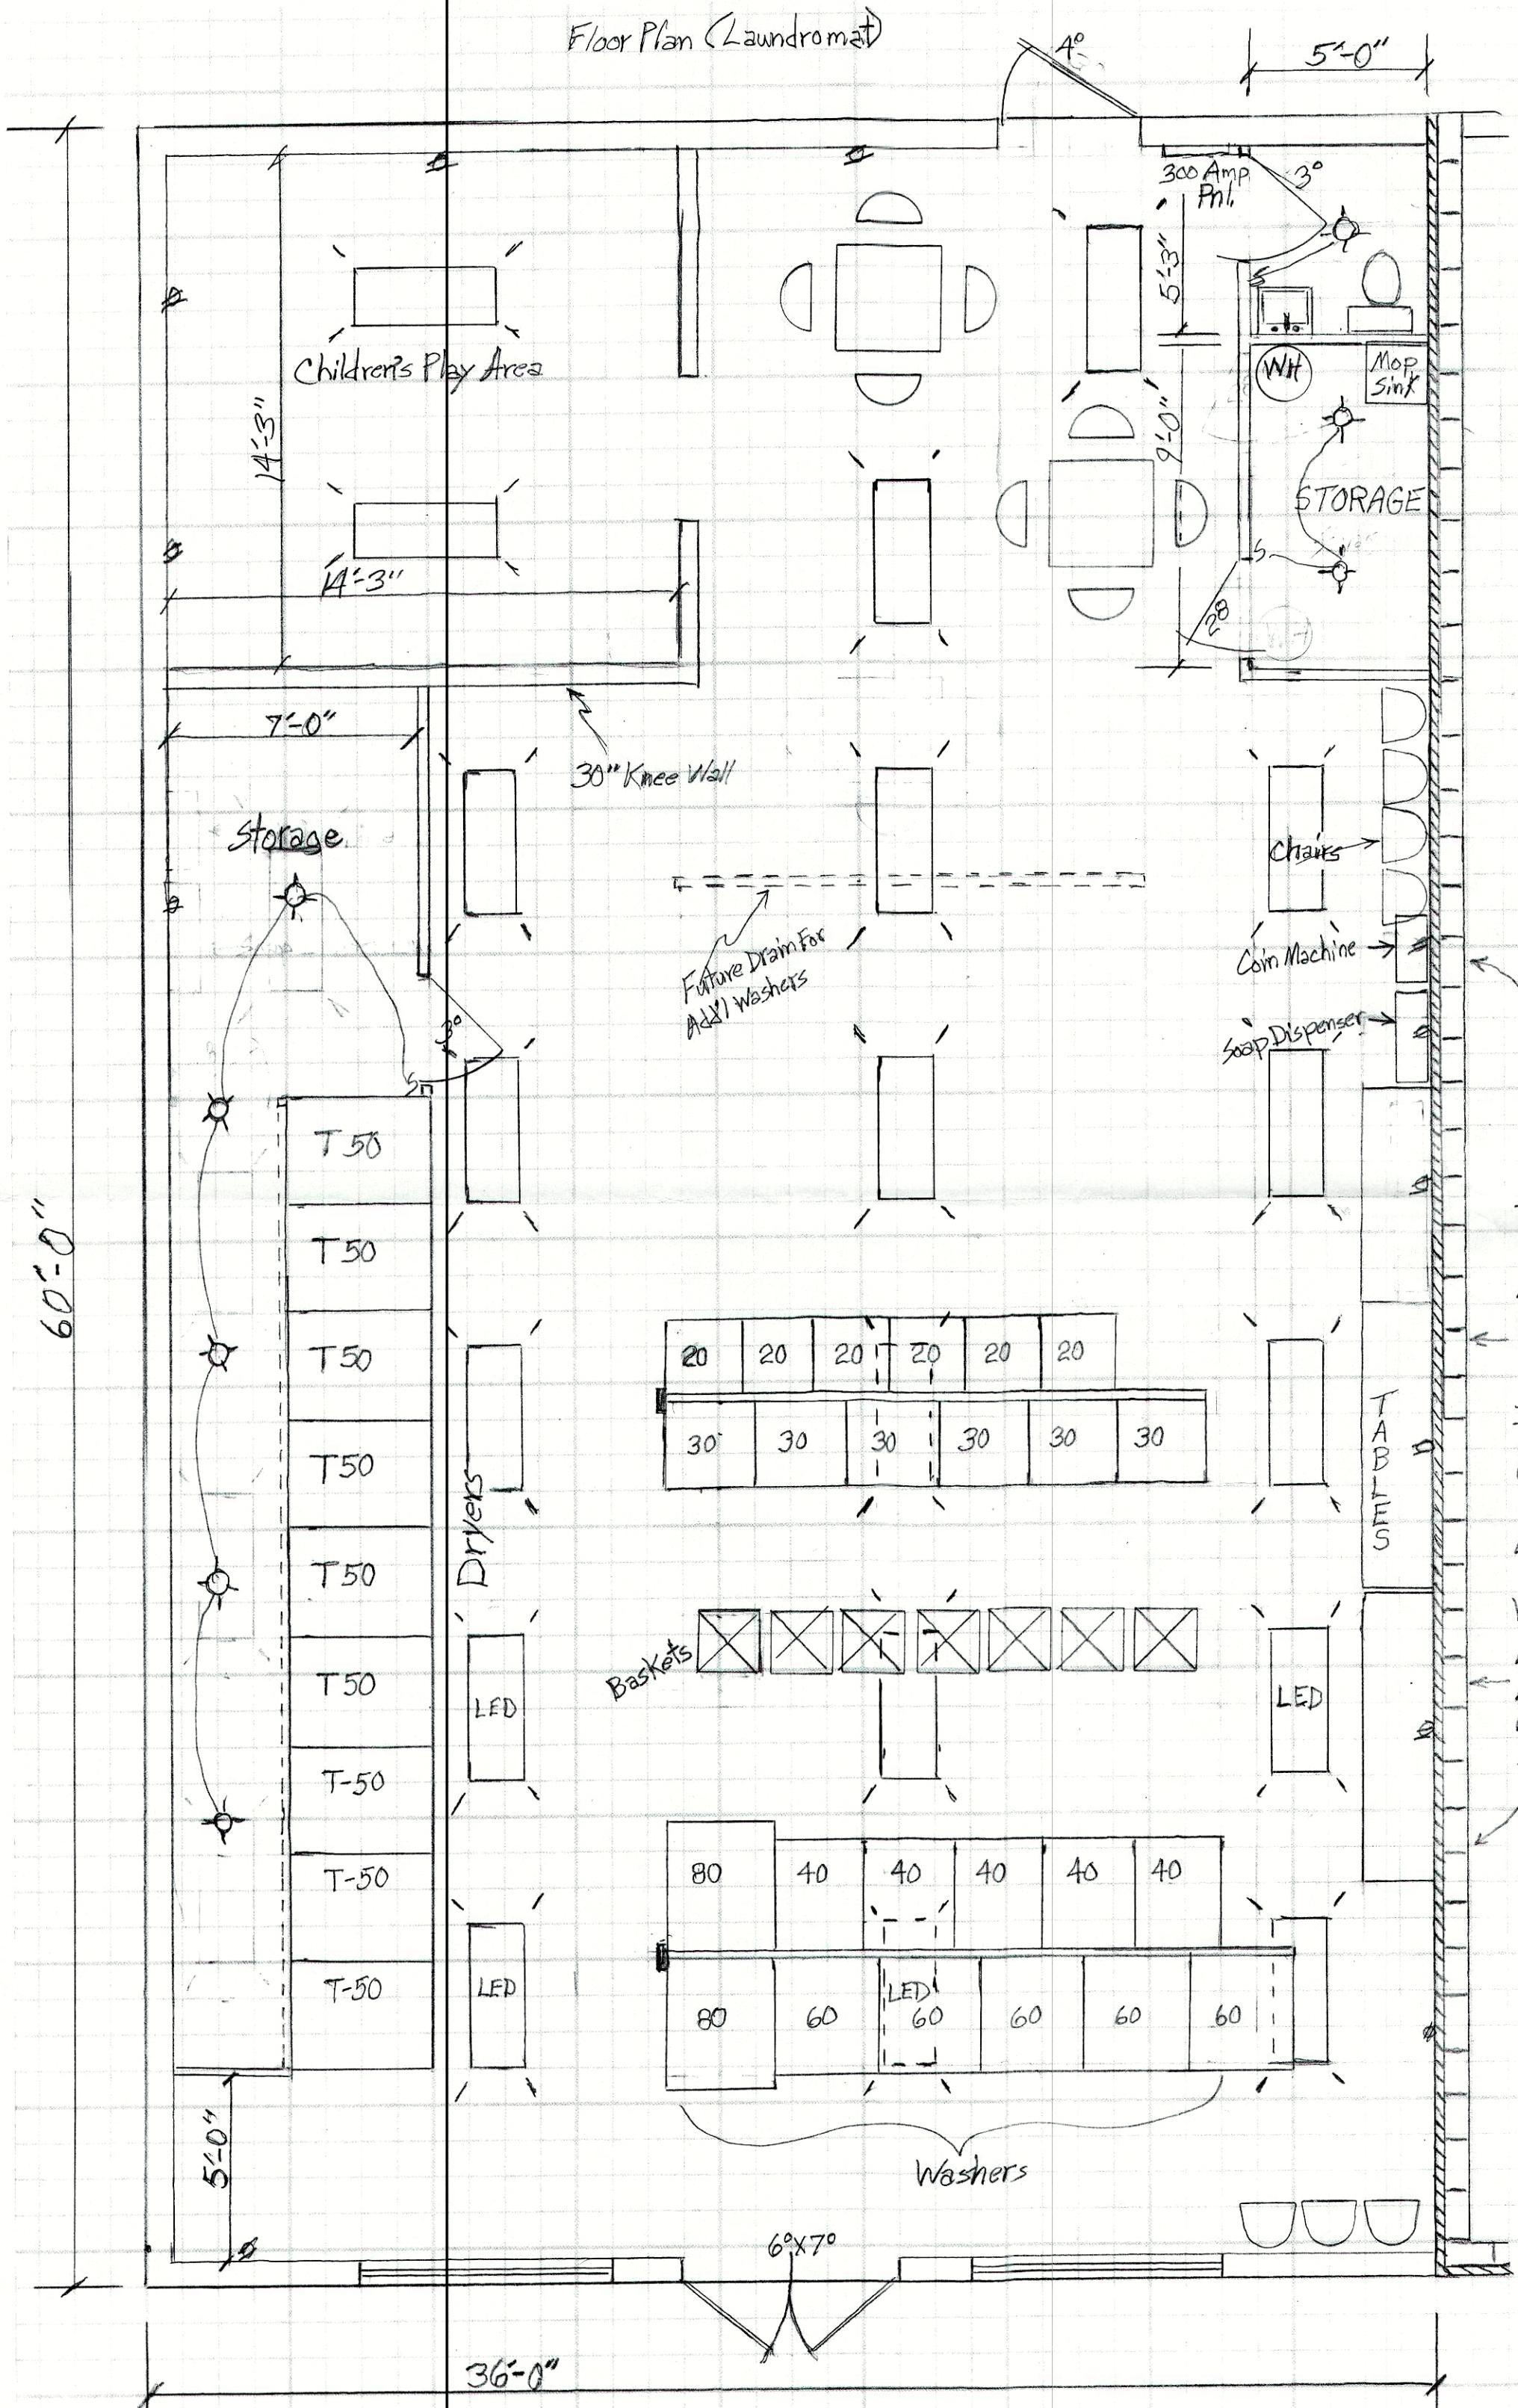

Floor Plan (Deli)

