



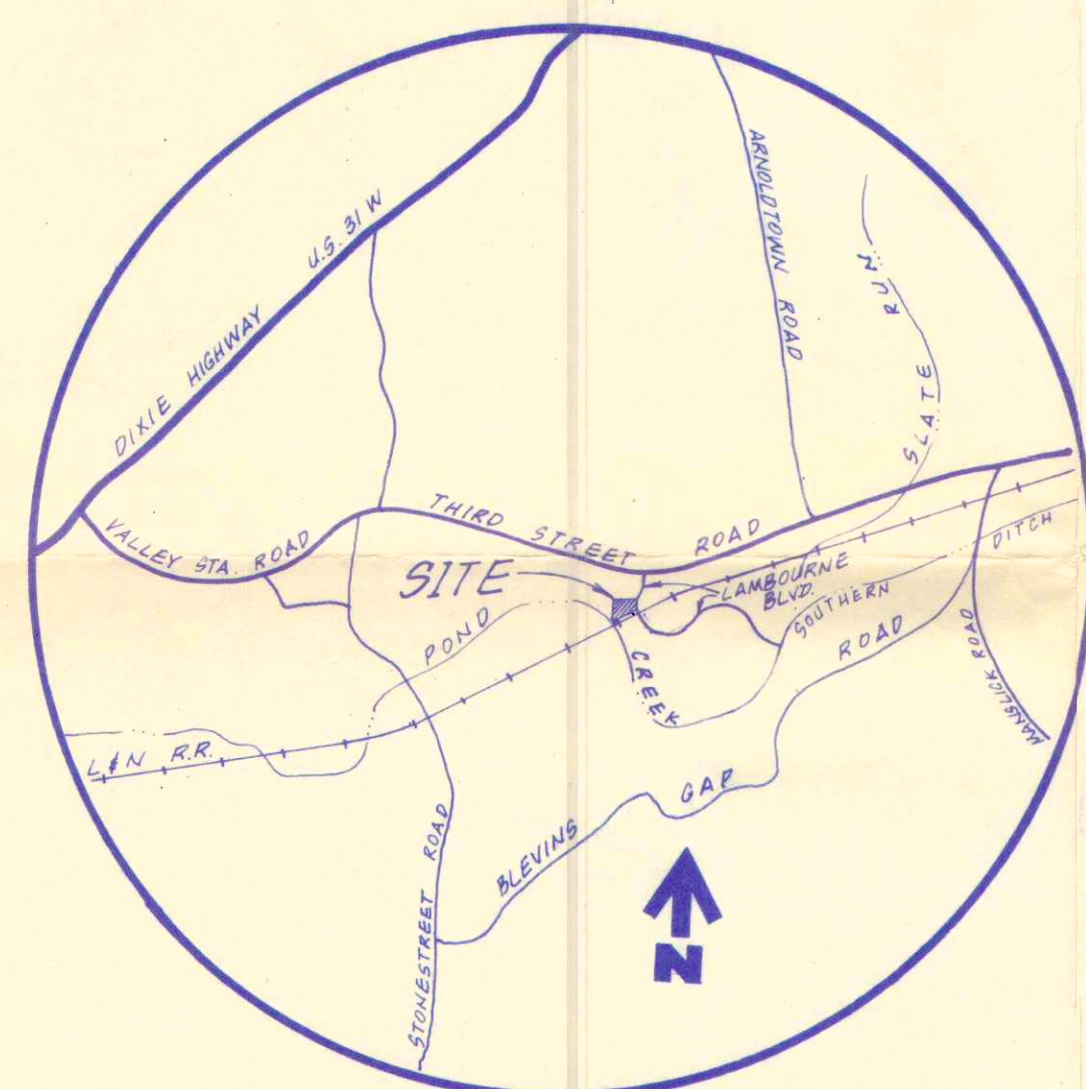

VICINITY MAP
NO SCALE

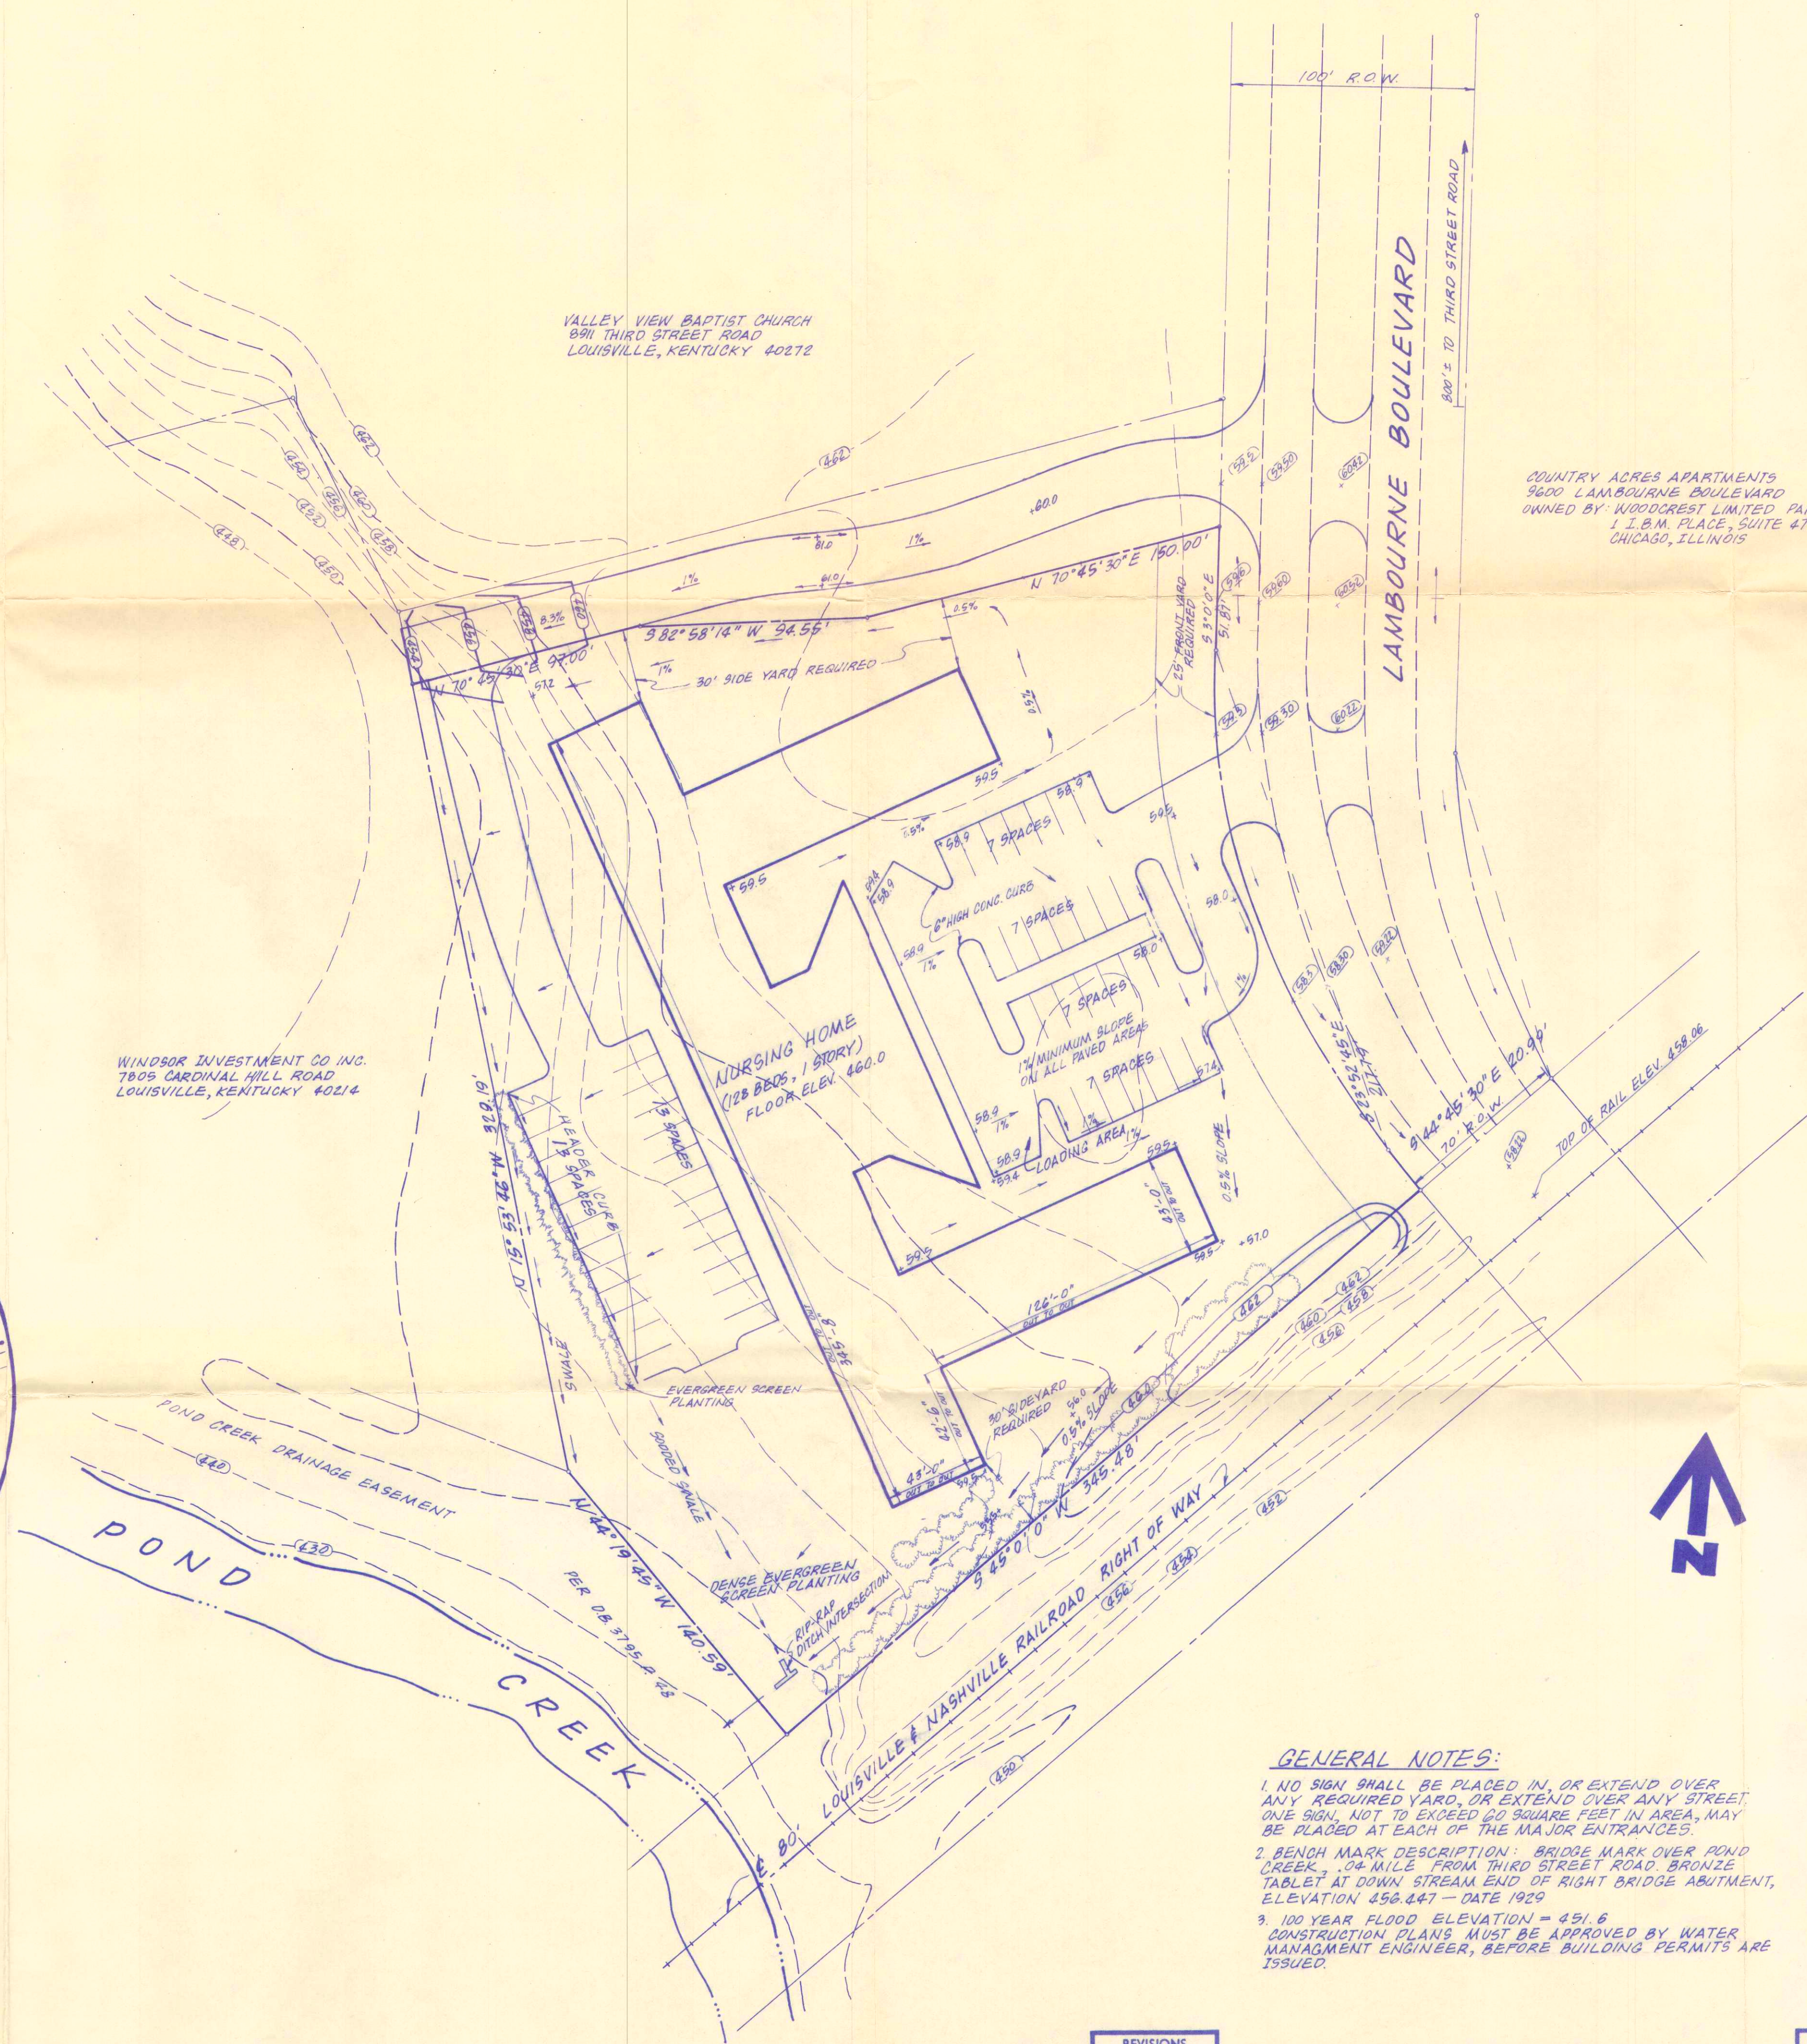

PARKING DATA	
TOTAL NUMBER OF BEDS	128
TOTAL PARKING SPACES REQUIRED (2 SPACES PER 5 BEDS)	51.2
TOTAL NUMBER OF SPACES	54
TOTAL ACREAGE WITHIN SITE =	2.909 AC.

PRELIMINARY APPROVAL DEVELOPMENT PLAN

LOUISVILLE-JEFFERSON COUNTY DEPARTMENT
OF TRAFFIC ENGINEERING
DATE 11-30-77
ASSISTANT DIRECTOR

APPROVED:
LOUISVILLE AND JEFFERSON COUNTY BOARD OF
ZONING ADJUSTMENT
By Paul K. Zipp

RECEIVED
DEC 9 1977
LOUISVILLE AND JEFFERSON COUNTY
PLANNING COMMISSION

PRELIMINARY APPROVAL
SURFACE WATER CONTROL
Conditions of Approval:
11-30-77
David R. Dushoff
WATER MANAGEMENT ENGINEER
JEFFERSON COUNTY

- GENERAL NOTES:
1. NO SIGN SHALL BE PLACED IN, OR EXTEND OVER ANY REQUIRED YARD, OR EXTEND OVER ANY STREET, OR BE SUCH AS TO EXCEED 20 SQUARE FEET IN AREA, MAY BE PLACED AT EACH OF THE MAJOR ENTRANCES.
 2. BENCH MARK DESCRIPTION: BRIDGE MARK OVER POND CREEK, .04 MILE FROM THIRD STREET ROAD, BRONZE TABLET AT DOWN STREAM END OF RIGHT BRIDGE ABUTMENT, ELEVATION 456.447 - DATE 1929
 3. 100 YEAR FLOOD ELEVATION = 451.6
CONSTRUCTION PLANS MUST BE APPROVED BY WATER MANAGEMENT ENGINEER, BEFORE BUILDING PERMITS ARE ISSUED.

REVISIONS
NOV. 29, 1977
NOV. 30, 1977

SABAK & WILSON, INC.
ENGINEERS & LANDSCAPE ARCHITECTS
300 WEST MAIN
LOUISVILLE, KENTUCKY

SCALE
1"=40'
DRAWN DTA
DATE NOV 14, 77

"PLAN FOR CONDITIONAL USE PERMIT"
FOR: BEST PERSONAL CARE HOME, INC.
1014 SOUTH FLOYD STREET
LOUISVILLE, KENTUCKY 40203

FILE # 224-B
1
1
1