





2 STREET PERSPECTIVE

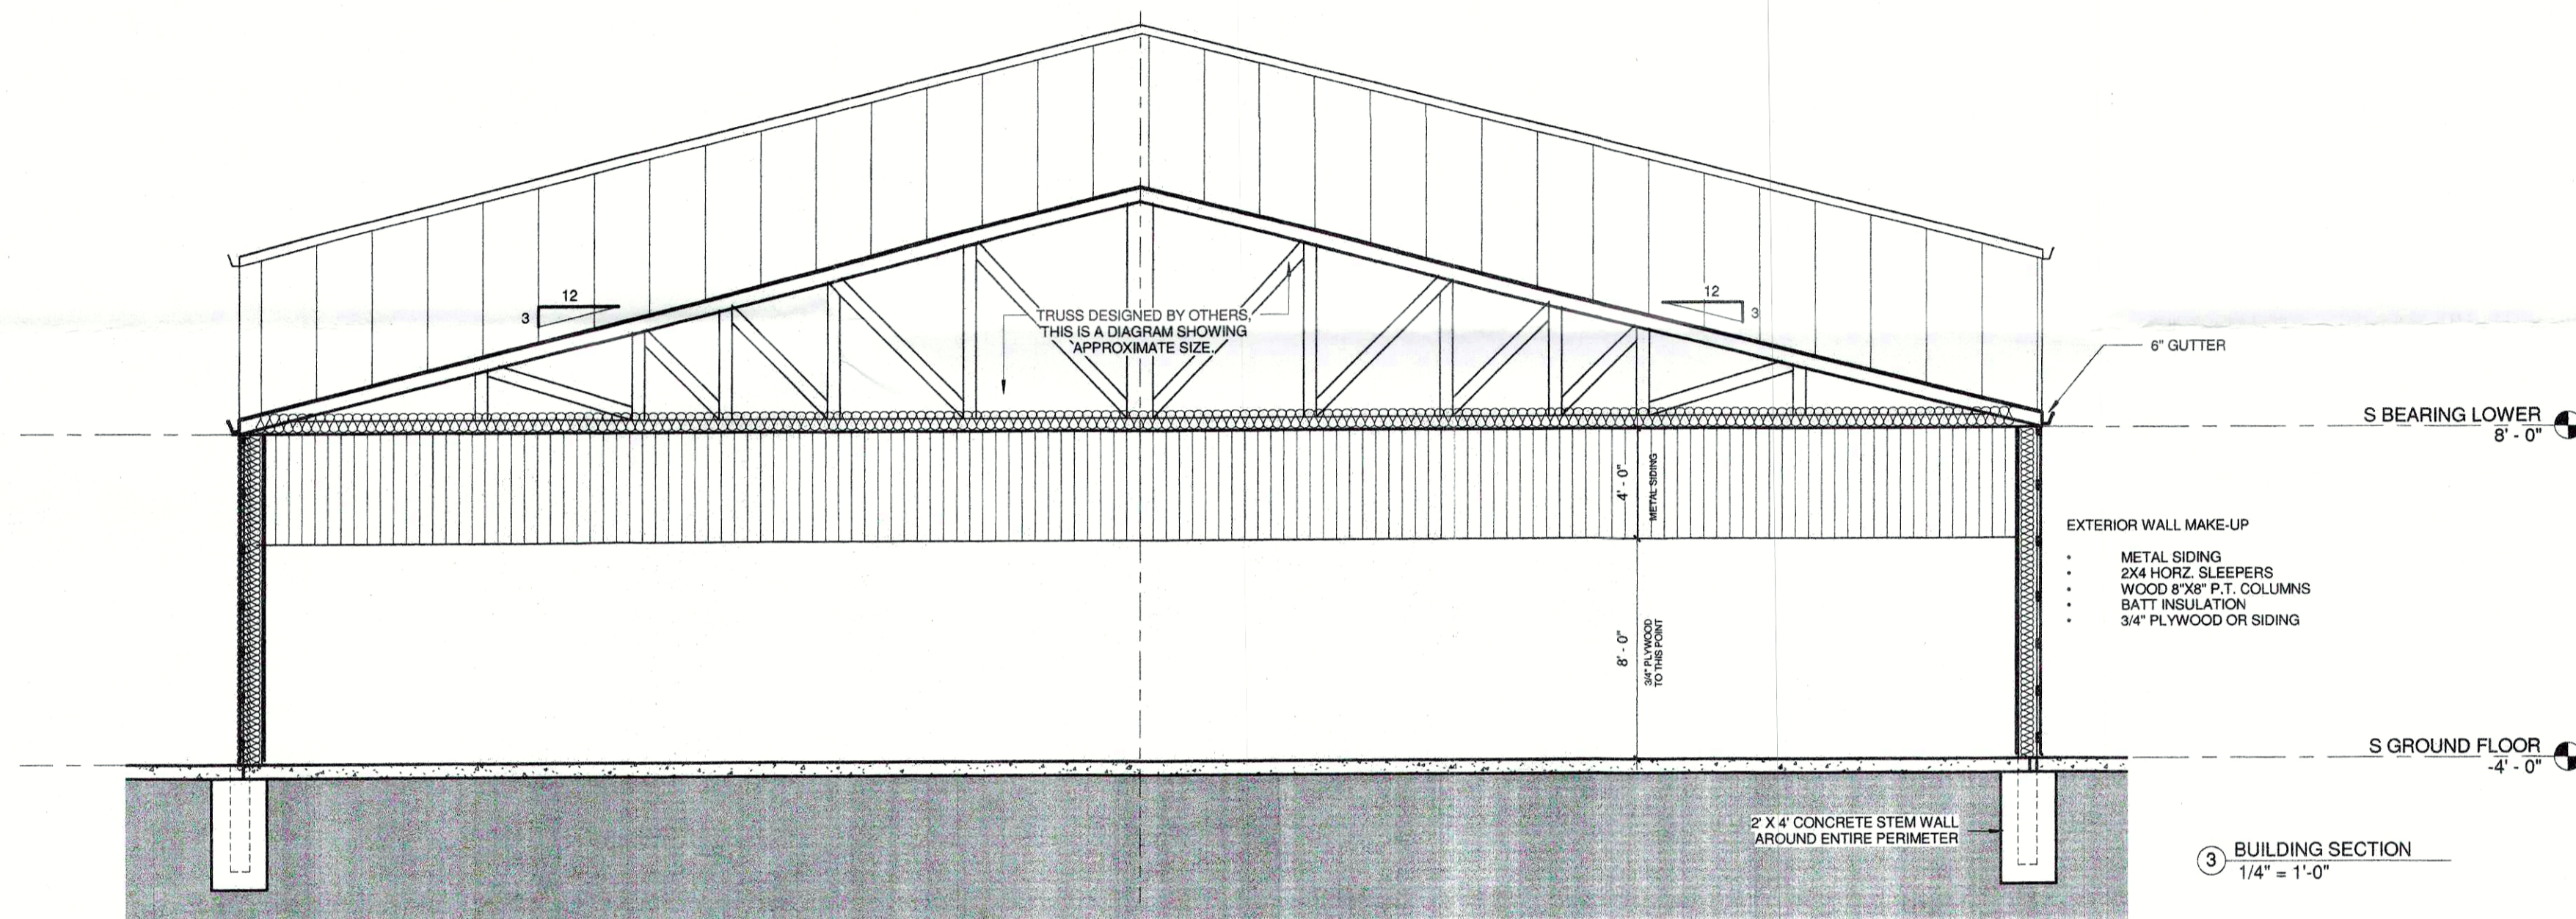

3 BUILDING SECTION  
1/4" = 1'-0"

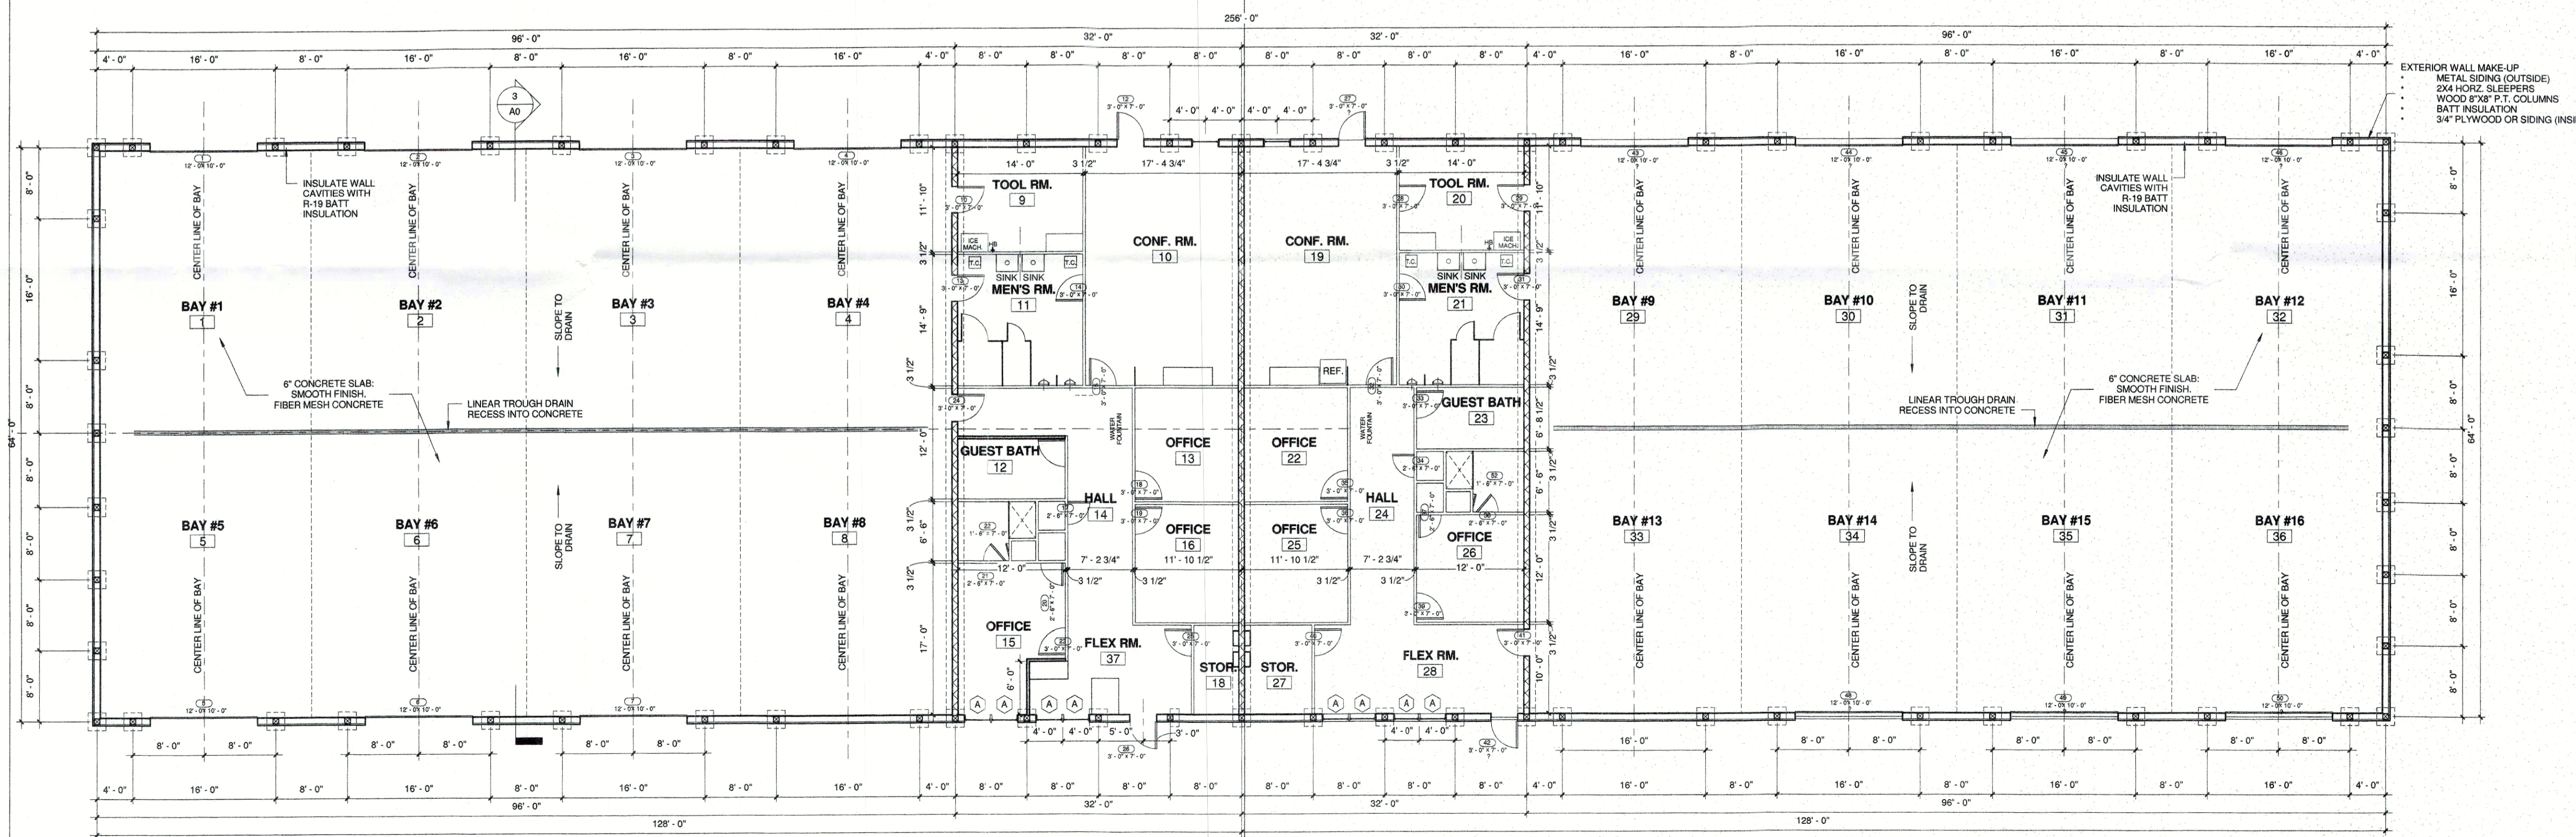

1 S GROUND FLOOR  
1/8" = 1'-0"

CLIENT  
**ELECTRIC BLADES**

ARCHITECT  
**ROBBINS**  
CONTACT INFO:  
BENJAMIN ROBBINS  
PH: 502-407-9785  
ben@robbsarch.com  
1000 CLIFFWOOD DR.  
LOUISVILLE, KY

ARCH. PRJ. NO. SEAL  
1310  
CLIENT PRJ. NO.  
ENG. PRJ. NO.

CONTRACTOR  
**P.L. LYONS**  
Architectural Builders  
PERRY LYONS  
11503 MAIN STREET  
MIDDLETOWN, KY  
(502) 244-0114

NO.	DATE	DESCRIPTION	APP.
1	5/11/2016	DESIGN STAGE	
2	8/25/2016	CONST. SET	

DO NOT SCALE DRAWINGS

**ELECTRIC BLADES LLC**  
2800 S. ENGLISH STATION ROAD  
LOUISVILLE, KY



DATE: 7/2/2013  
NOT FOR CONSTRUCTION:   
RELEASED FOR CONSTRUCTION:   
RECORD DRAWING:   
DRAWING NAME:

**BARN PLANS & DETAILS**

DRAWING NUMBER  
**A0**  
SHEET OF

RECEIVED  
OCT 24 2016  
PLANNING & DESIGN SERVICES

8/25/2016 8:47:50 PM