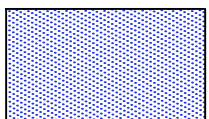

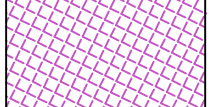



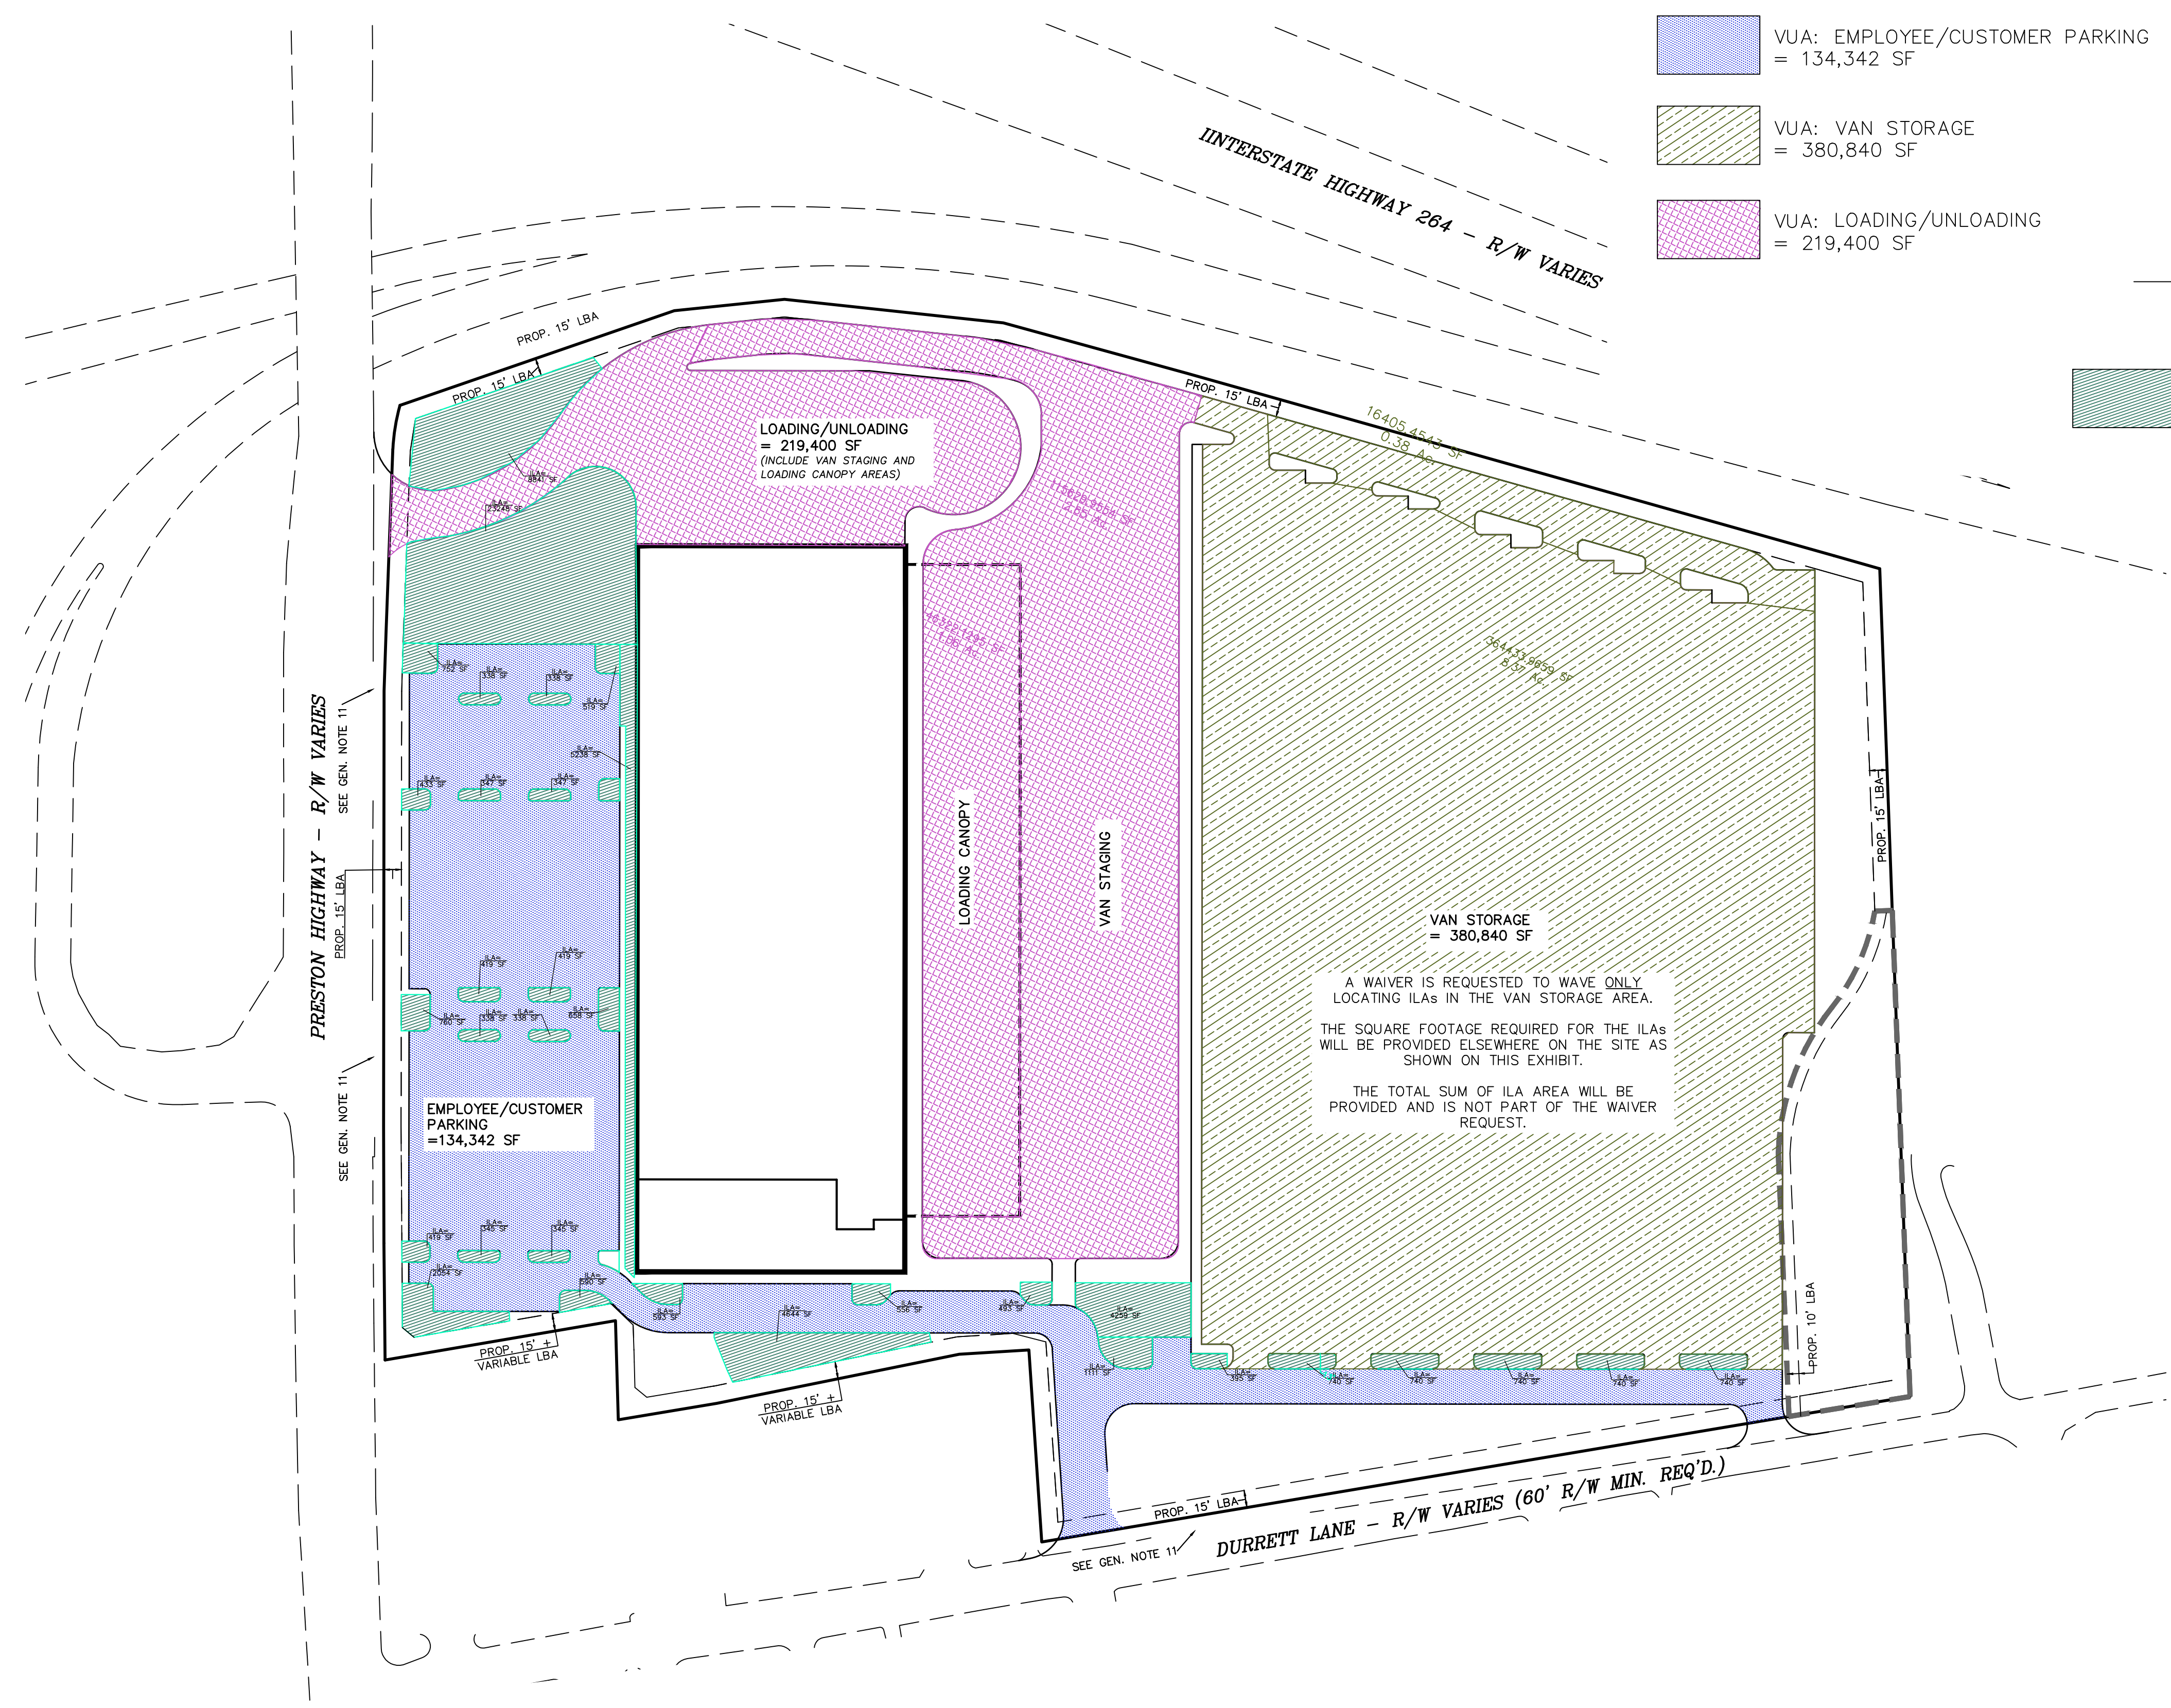
ILA AREA CALCULATIONS

October 23, 2020

	VUA: EMPLOYEE/CUSTOMER PARKING = 134,342 SF	ILA REQUIRED (7.5%) = 10,076 SF
	VUA: VAN STORAGE = 380,840 SF	ILA REQUIRED (7.5%) = 28,563 SF
	VUA: LOADING/UNLOADING = 219,400 SF	ILA REQUIRED (7.5%) = 16,455 SF

TOTAL ILA REQUIRED  
= 55,093 SF

 TOTAL ILA PROVIDED  
= 62,837 SF



LOADING/UNLOADING  
= 219,400 SF  
(INCLUDE VAN STAGING AND  
LOADING CANOPY AREAS)

EMPLOYEE/CUSTOMER  
PARKING  
= 134,342 SF

VAN STORAGE  
= 380,840 SF

A WAIVER IS REQUESTED TO WAIVE ONLY  
LOCATING ILAs IN THE VAN STORAGE AREA.  
THE SQUARE FOOTAGE REQUIRED FOR THE ILAs  
WILL BE PROVIDED ELSEWHERE ON THE SITE AS  
SHOWN ON THIS EXHIBIT.  
THE TOTAL SUM OF ILA AREA WILL BE  
PROVIDED AND IS NOT PART OF THE WAIVER  
REQUEST.