


NOTE:
BUILDER MUST VERIFY DRAWINGS
for all revisions, dimensions
square footage, structural sizes/spans
and all building code compliances are
satisfied before starting any construction.
DRAFTSMAN IS NOT RESPONSIBLE
if these procedures are ignored!

RECEIVED
MAY 27 2016
PLANNING &
DESIGN SERVICES

16C041117

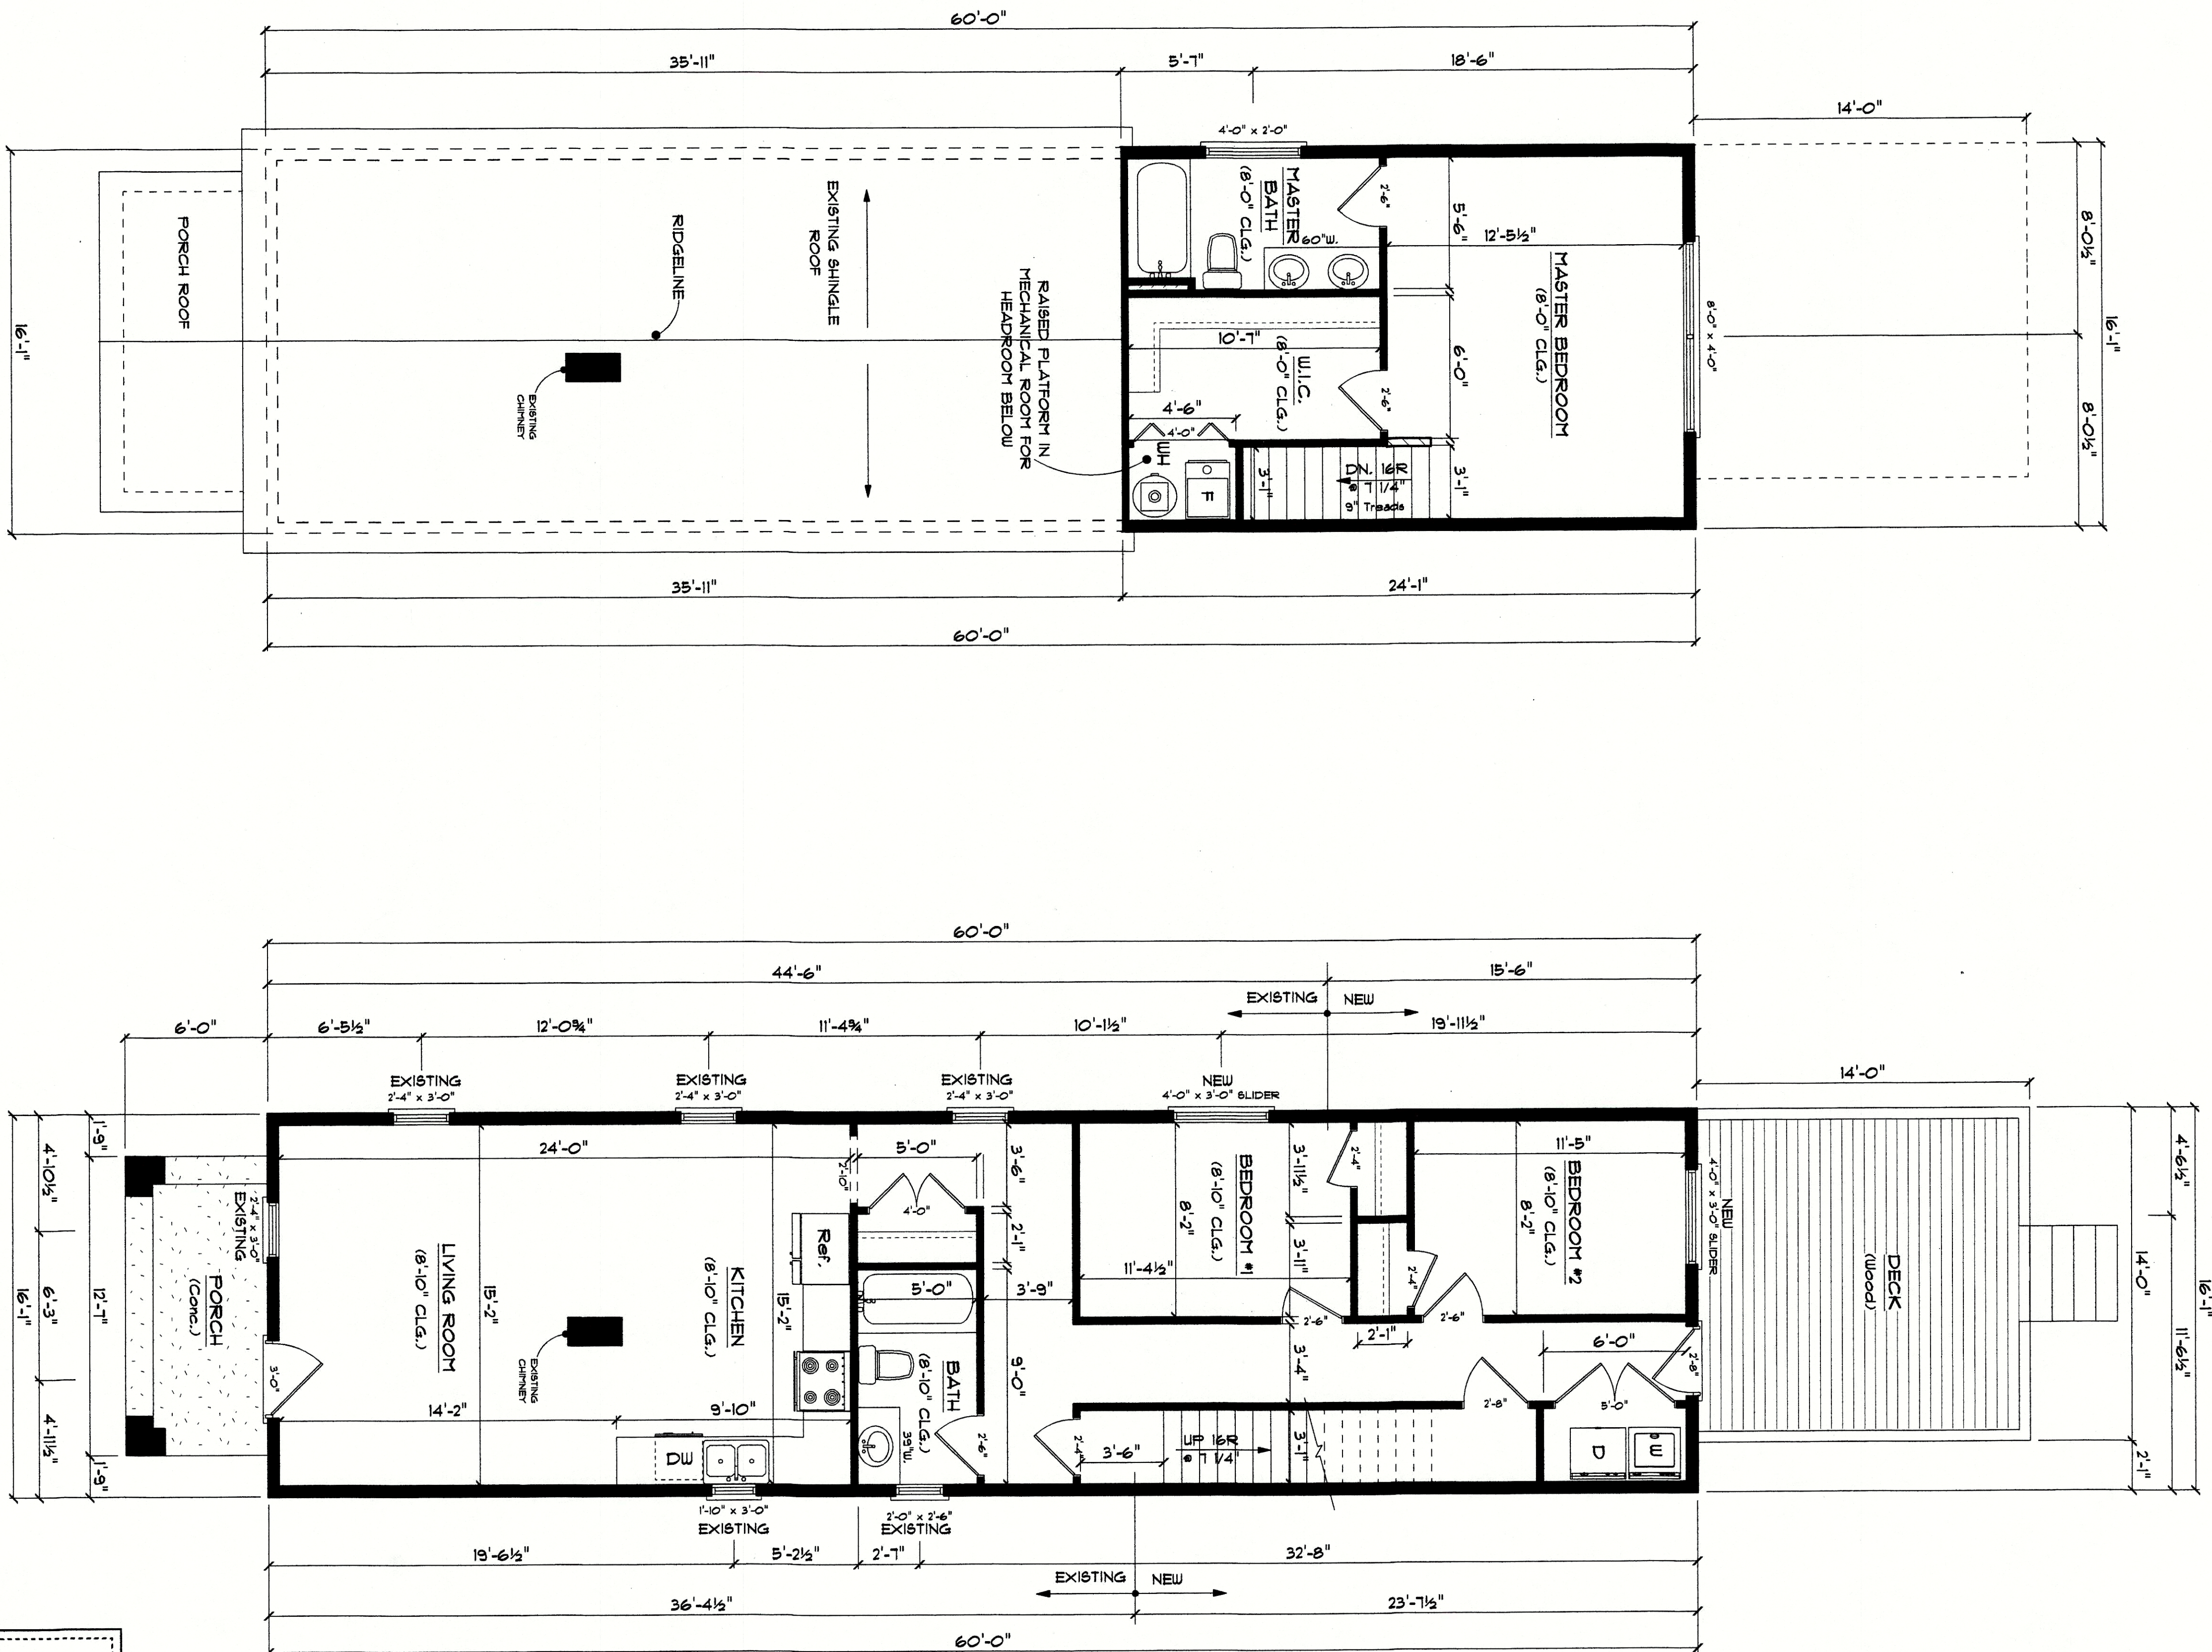

Square Footage Breakdown	
1st floor existing:	676 sq ft
1st floor addition:	295 sq ft
2nd floor addition:	362 sq ft
Overall Total:	1333 sq ft

DON UNDERWOOD DESIGN
502-893-6600