


YOUNG MENS CHRISTIAN ASSOCIATION OF
GREATER LOUISVILLE
DEED BOOK 9738, PAGE 634

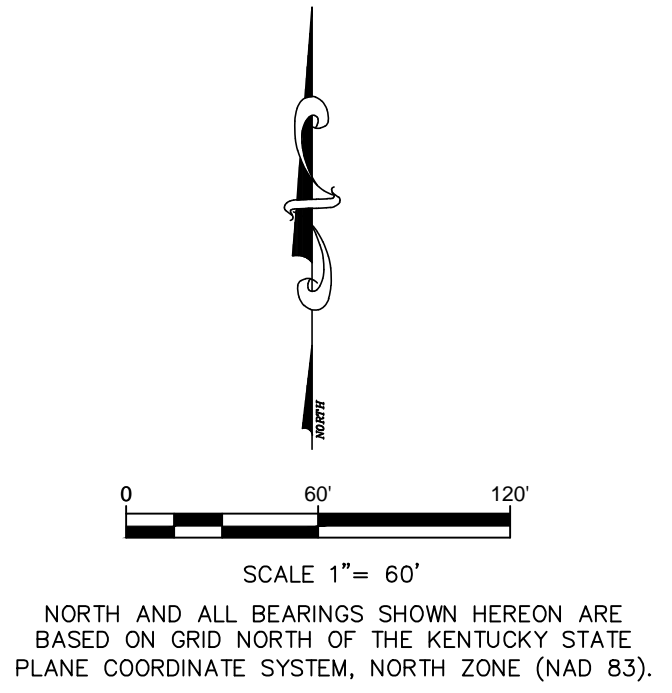

NOTES: THIS EXHIBIT IS INTENDED FOR (TIF) TAX INCREMENT FINANCING PURPOSES ONLY.

THIS DOES NOT REPRESENT A BOUNDARY SURVEY AND IS NOT INTENDED FOR LAND TRANSFER.

THE PROPOSED RIGHT OF WAY FOR DIXIE HIGHWAY IS BASED ON AN UNRECORDED RECORD PLAT BY BTM ENGINEERING AND DATED FEBRUARY, 2017

NO.	REVISION	DATE

CLIENT:
PASSPORT HEALTH PLAN

TIF EXHIBIT
PASSPORT HEALTH & WELLNESS CAMPUS
TAX BLOCK 36C, LOTS 84, 85, 94, 155, 156, 157, 170, 177,
1800, 1824, 1912, 2014 & 2028 WEST BROADWAY
LOUISVILLE, KENTUCKY 40203

JOB NO.	3029
SCALE:	1"=60'
DATE:	07/18/17

DRAWING NO:
1
SHEET 1 OF 1