




FRONT ELEVATION

1/4"=1'-0"

2,360 Sq Ft +/-

Lot # 21 Reserve at Landis Springs
RiverGlen Builders

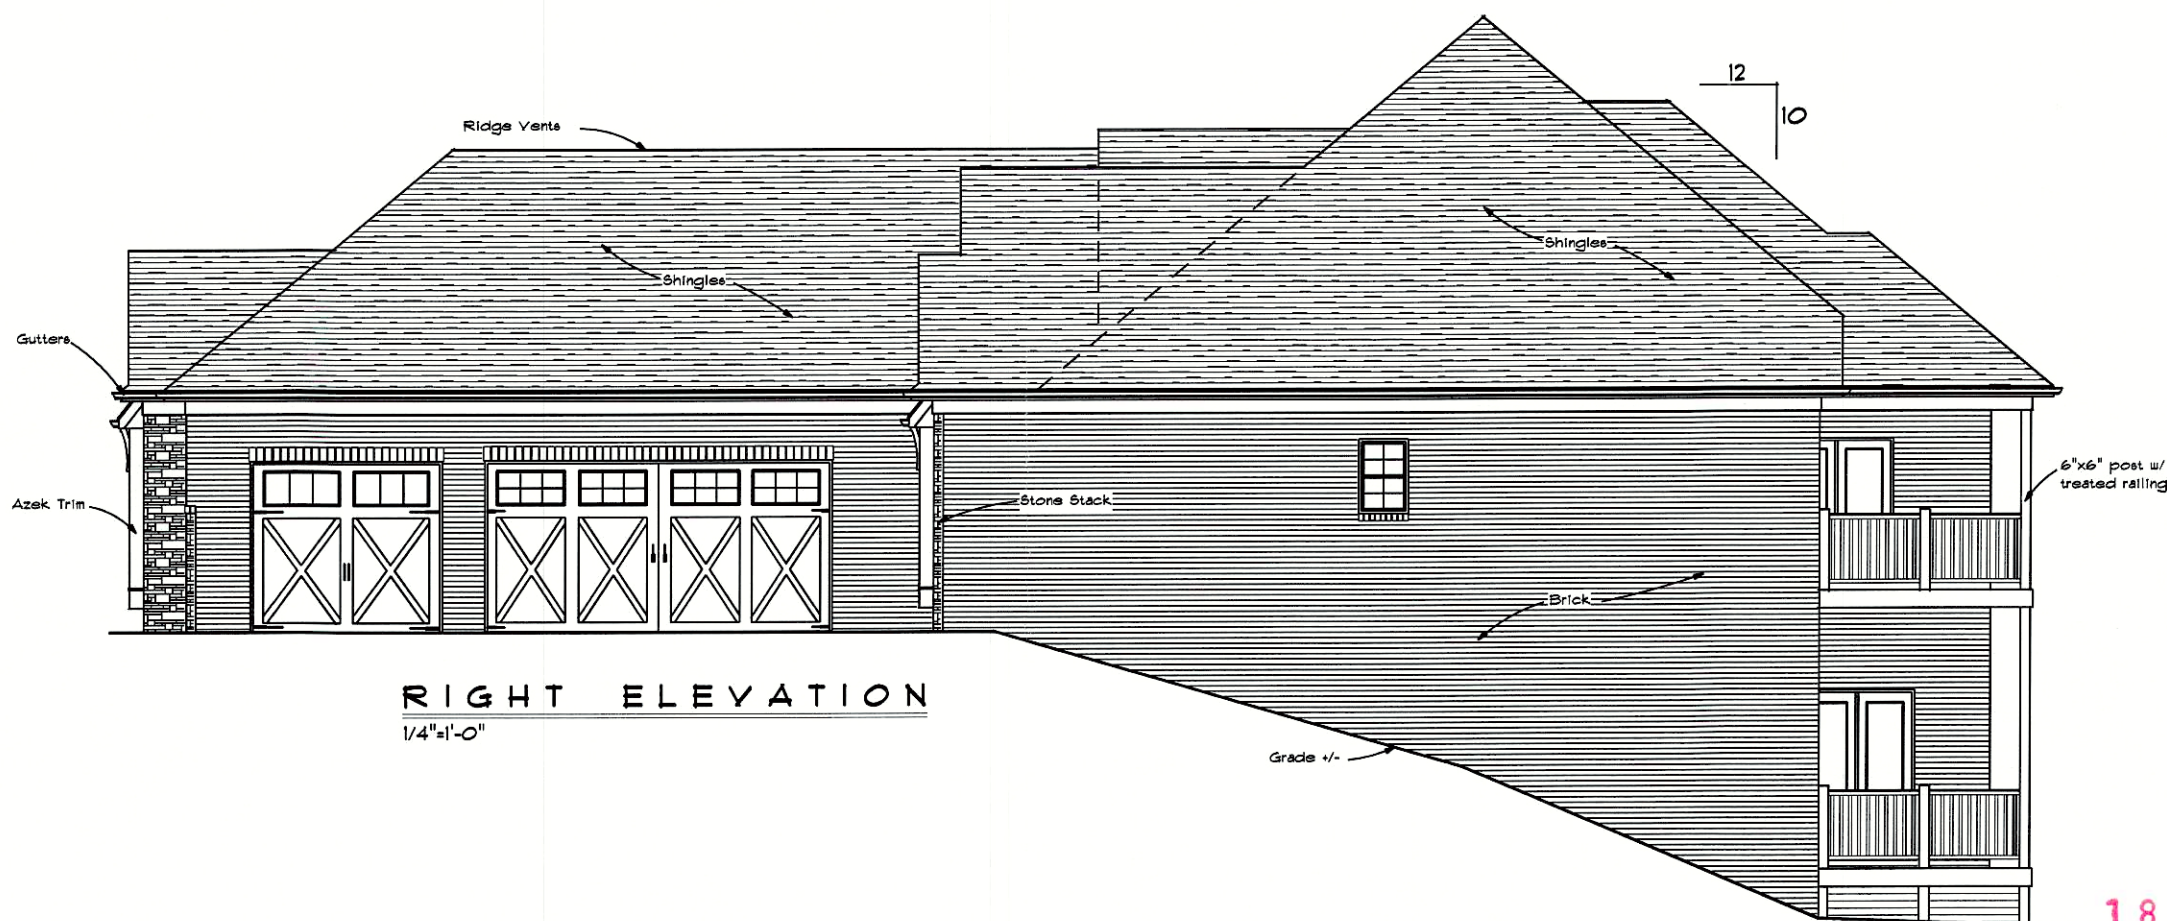

RIGHT ELEVATION

1/4"=1'-0"