



FILE NAME: U:\12304.EBI 1/2 U\ EAST BELKNAP CAMPUS IMPROVEMENTS\PHASE2\BROOK-WARNOCK STREET NAME CHANGE\PLANS\WARNOCK PLAN-60.DGN
 USER: rmar1in DATE PLOTTED: March 29, 2016
 E-SHEET NAME: MicroStation v8.11.7.443

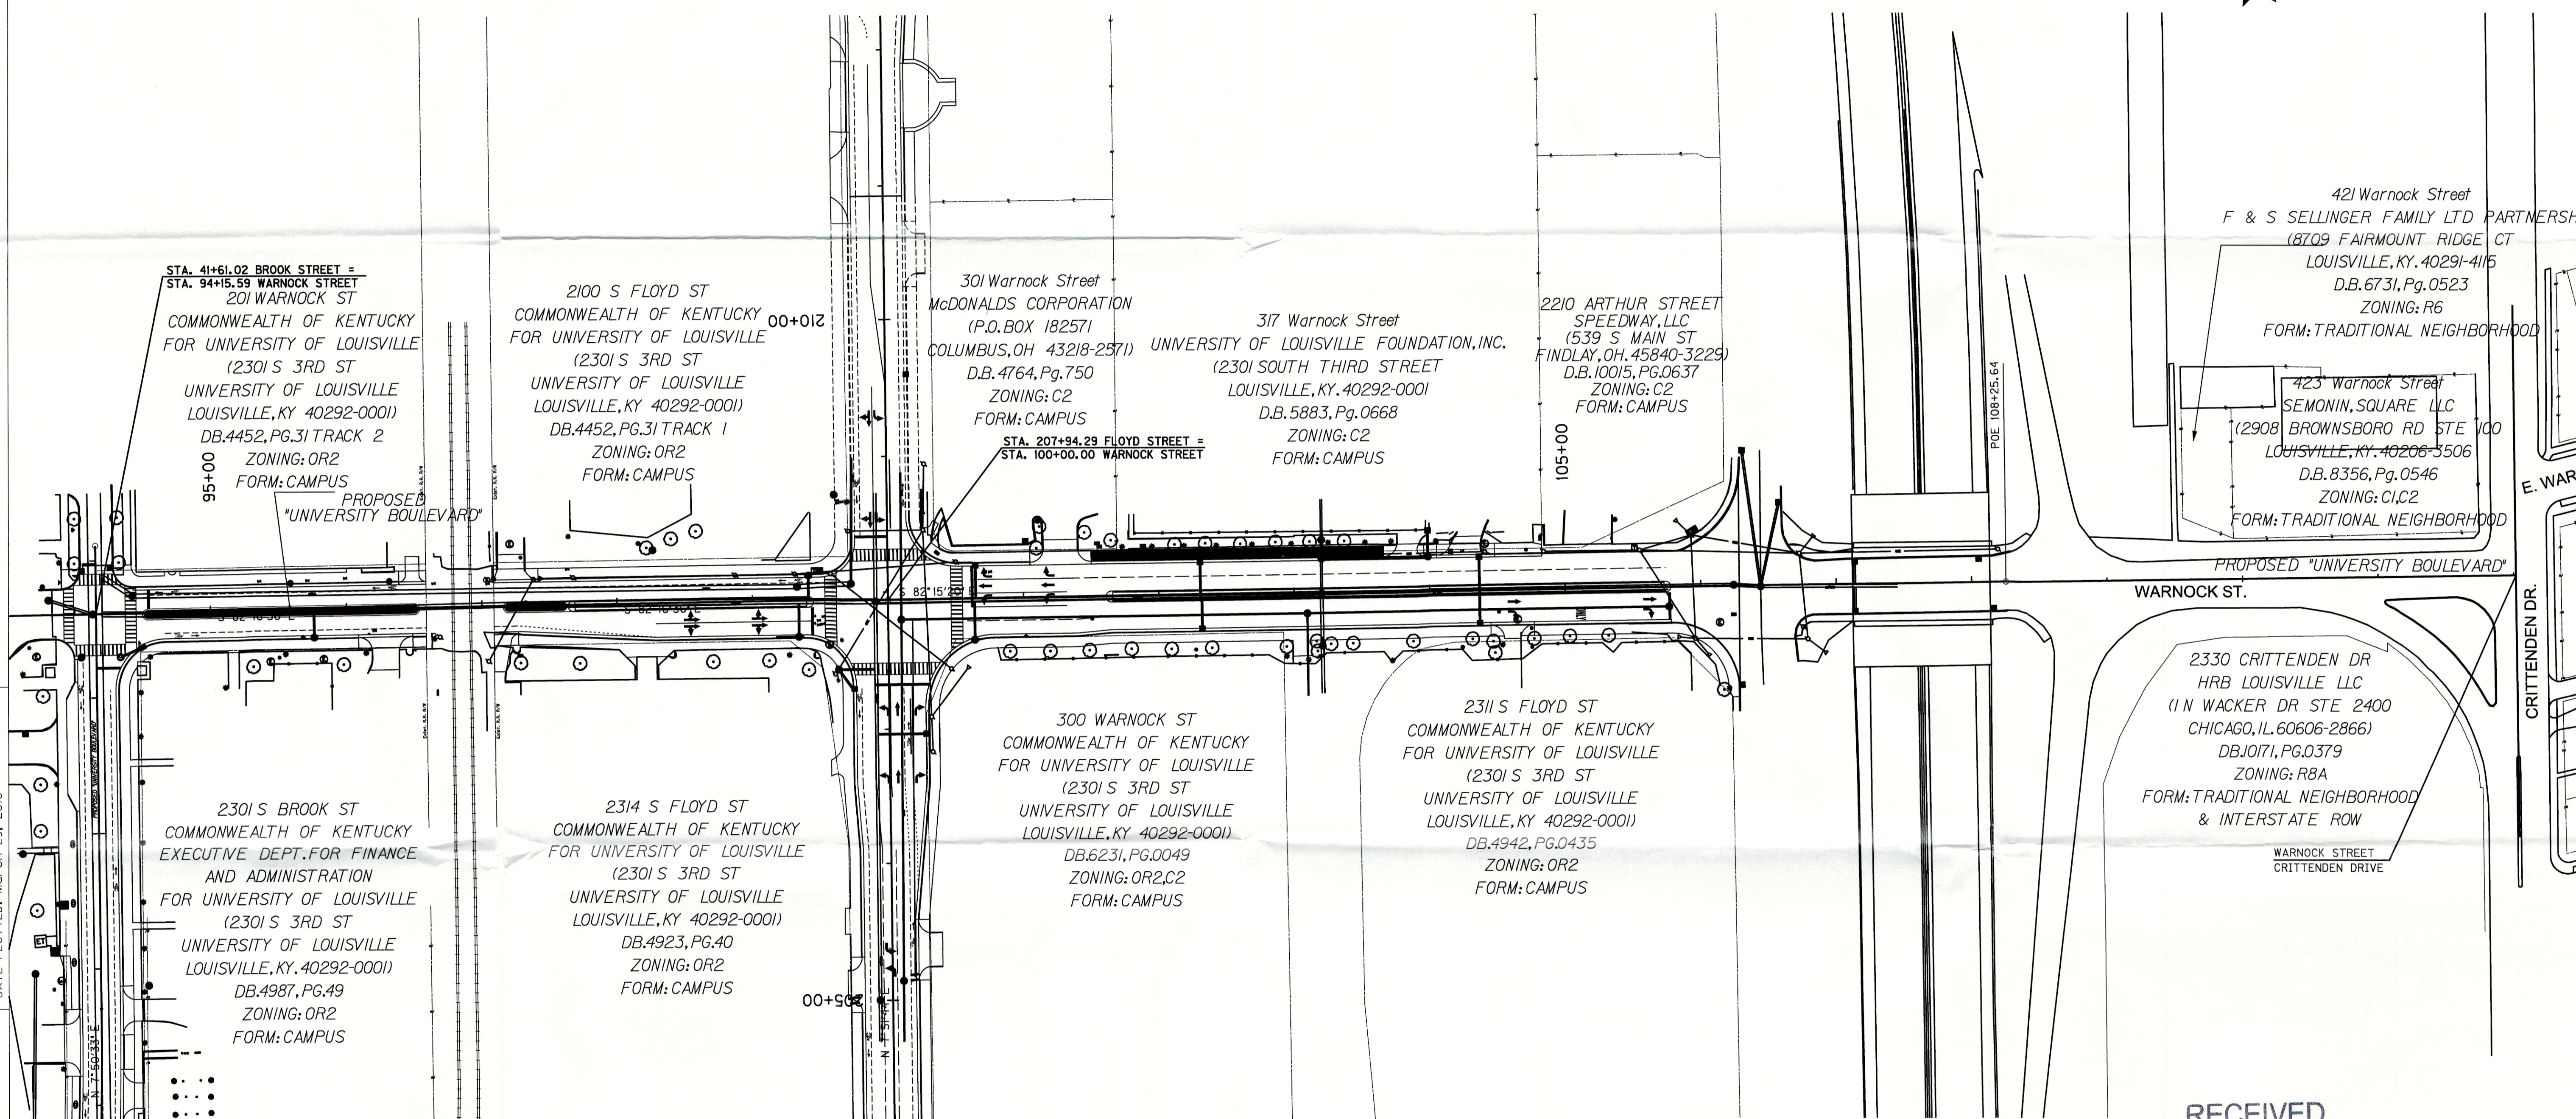

RECEIVED
 APR 01 2016
 PLANNING &
 DESIGN SERVICES

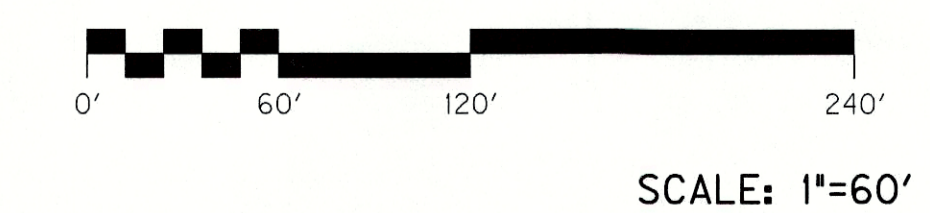

PROPOSED - UNIVERSITY BOULEVARD
 WARNOCK STREET
 STA. 93+83.27 TO STA. 112+01.72