


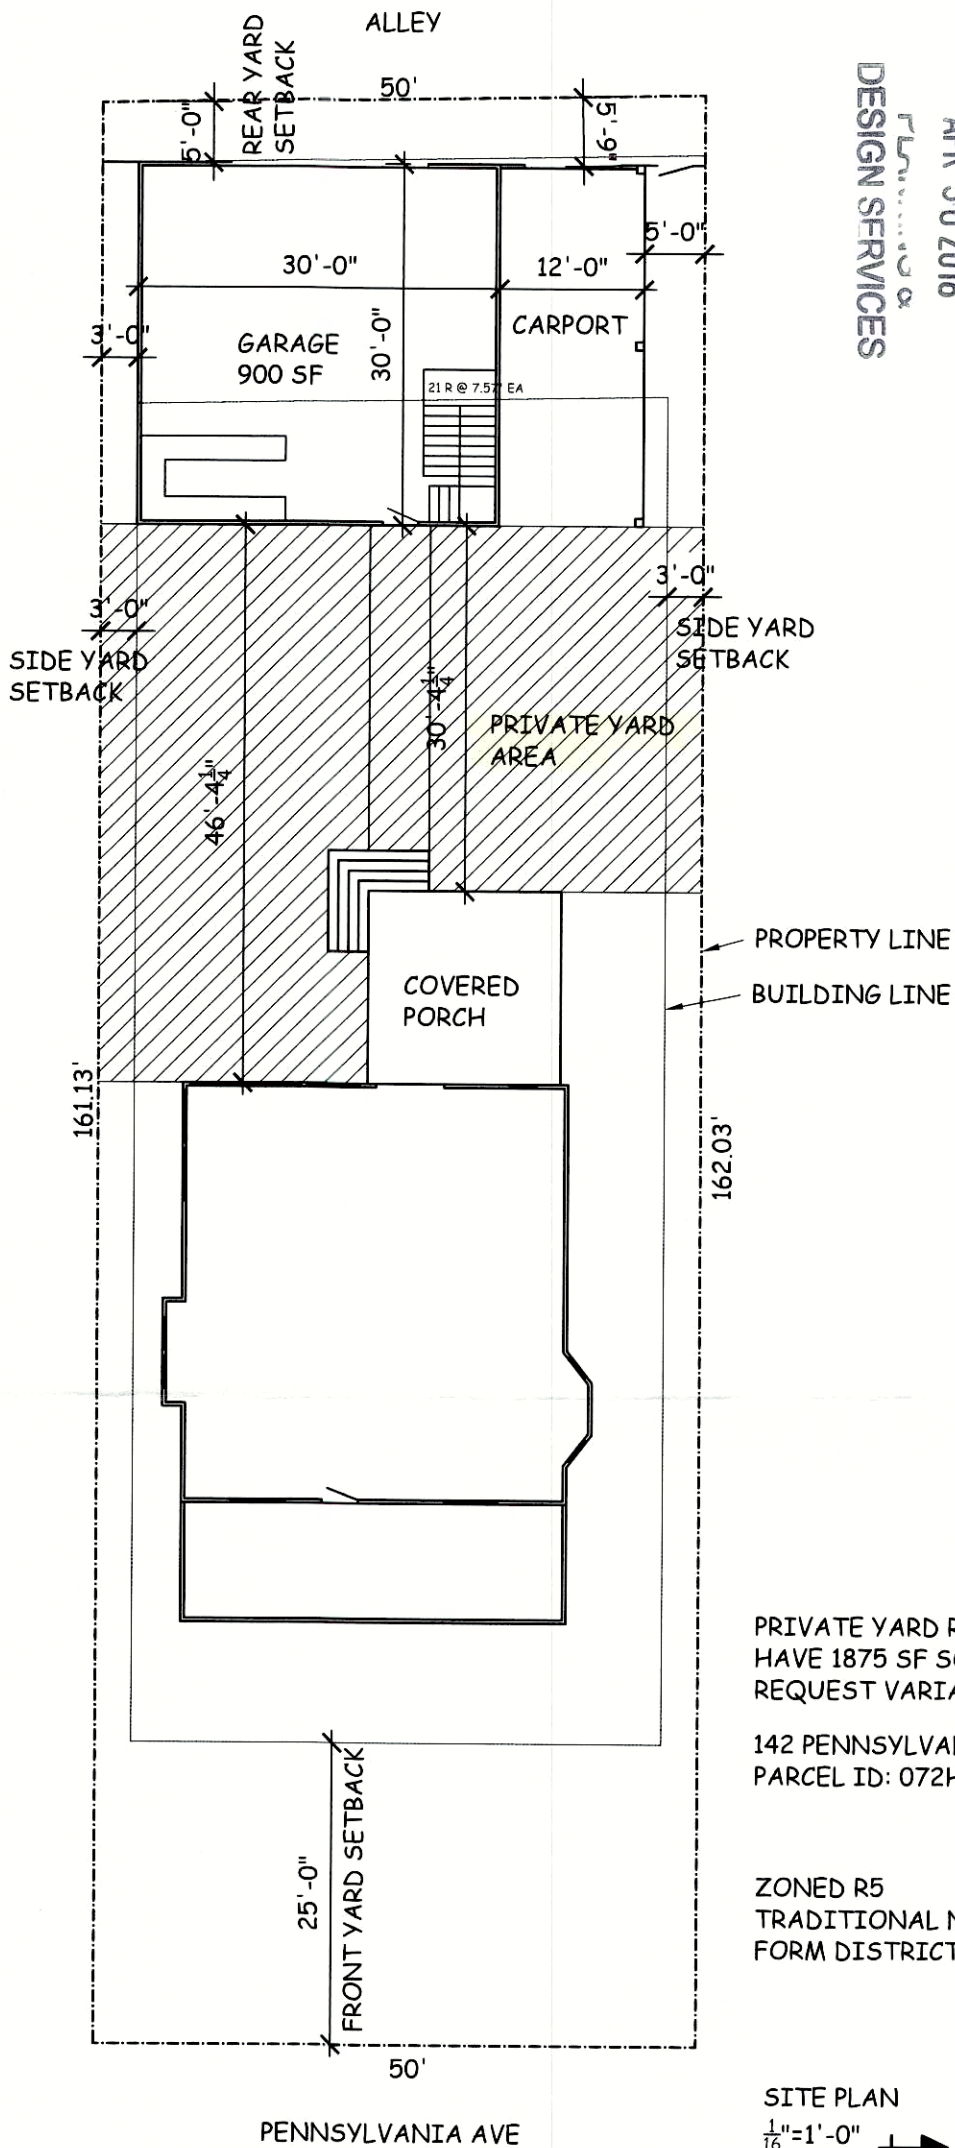

PRIVATE YARD REQUIRED: 2427 SF
 HAVE 1875 SF SO
 REQUEST VARIANCE OF 552 SF

142 PENNSYLVANIA AVE
 PARCEL ID: 072H01050000




ZONED R5
 TRADITIONAL NEIGHBORHOOD
 FORM DISTRICT

SITE PLAN
 1/16"=1'-0"

RECEIVED

APR 30 2018

FLANNERY &
 DESIGN SERVICES

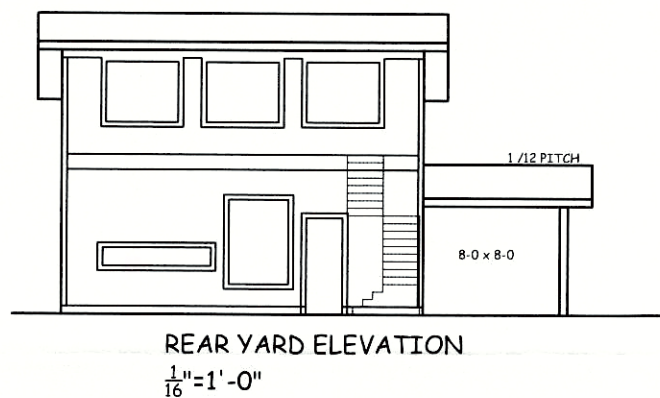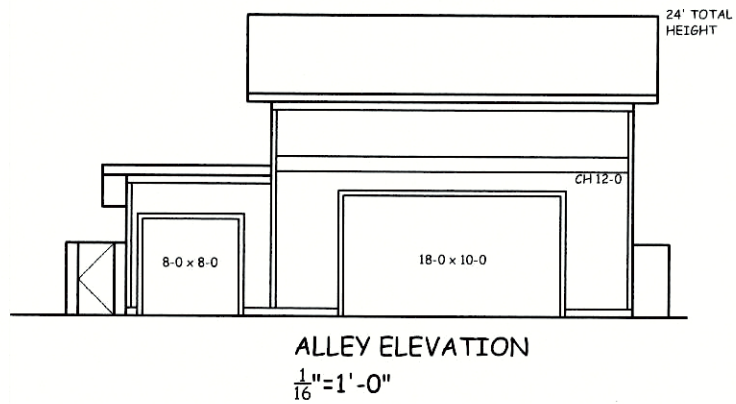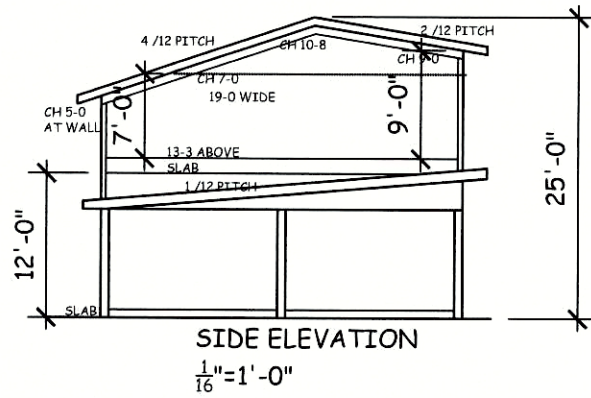

A-1

Site Plan
 Elevations
 1/16"=1'-0"
 4/25/18

Taylor/Edwards Garage
 142 Pennsylvania Ave
 Louisville, KY 40206

Anne Del Prince, Architect
 640 Country Club Road
 (502) 893-6026

18 VARIANCE 1041