

Old Louisville Site Plan

Site Information

Site Address:
1358 S. 6th Street
Louisville, KY 40208

Scale:
Each Unit = 1 SF

Zoning:
TNZD - TN
Single Family Home

Vacinity Map
Not to Scale

Old Louisville Home Site

Myrtle Street

6th Street

Directions

W


N

E

S

Public Site Walk (Not to Scale)

Site Plan Key											
	Lot Boundaries		Public Walkways		Public Alley Way		Lawn		Plant Beds		Hedges & Trees
	House & Carriage House		Private Walk/Drive (Historic Mix)		Fencing		Gates		Porch/Court Yard/Patio		Dimensions
	Load Bearing Columns		Property & Building Names								

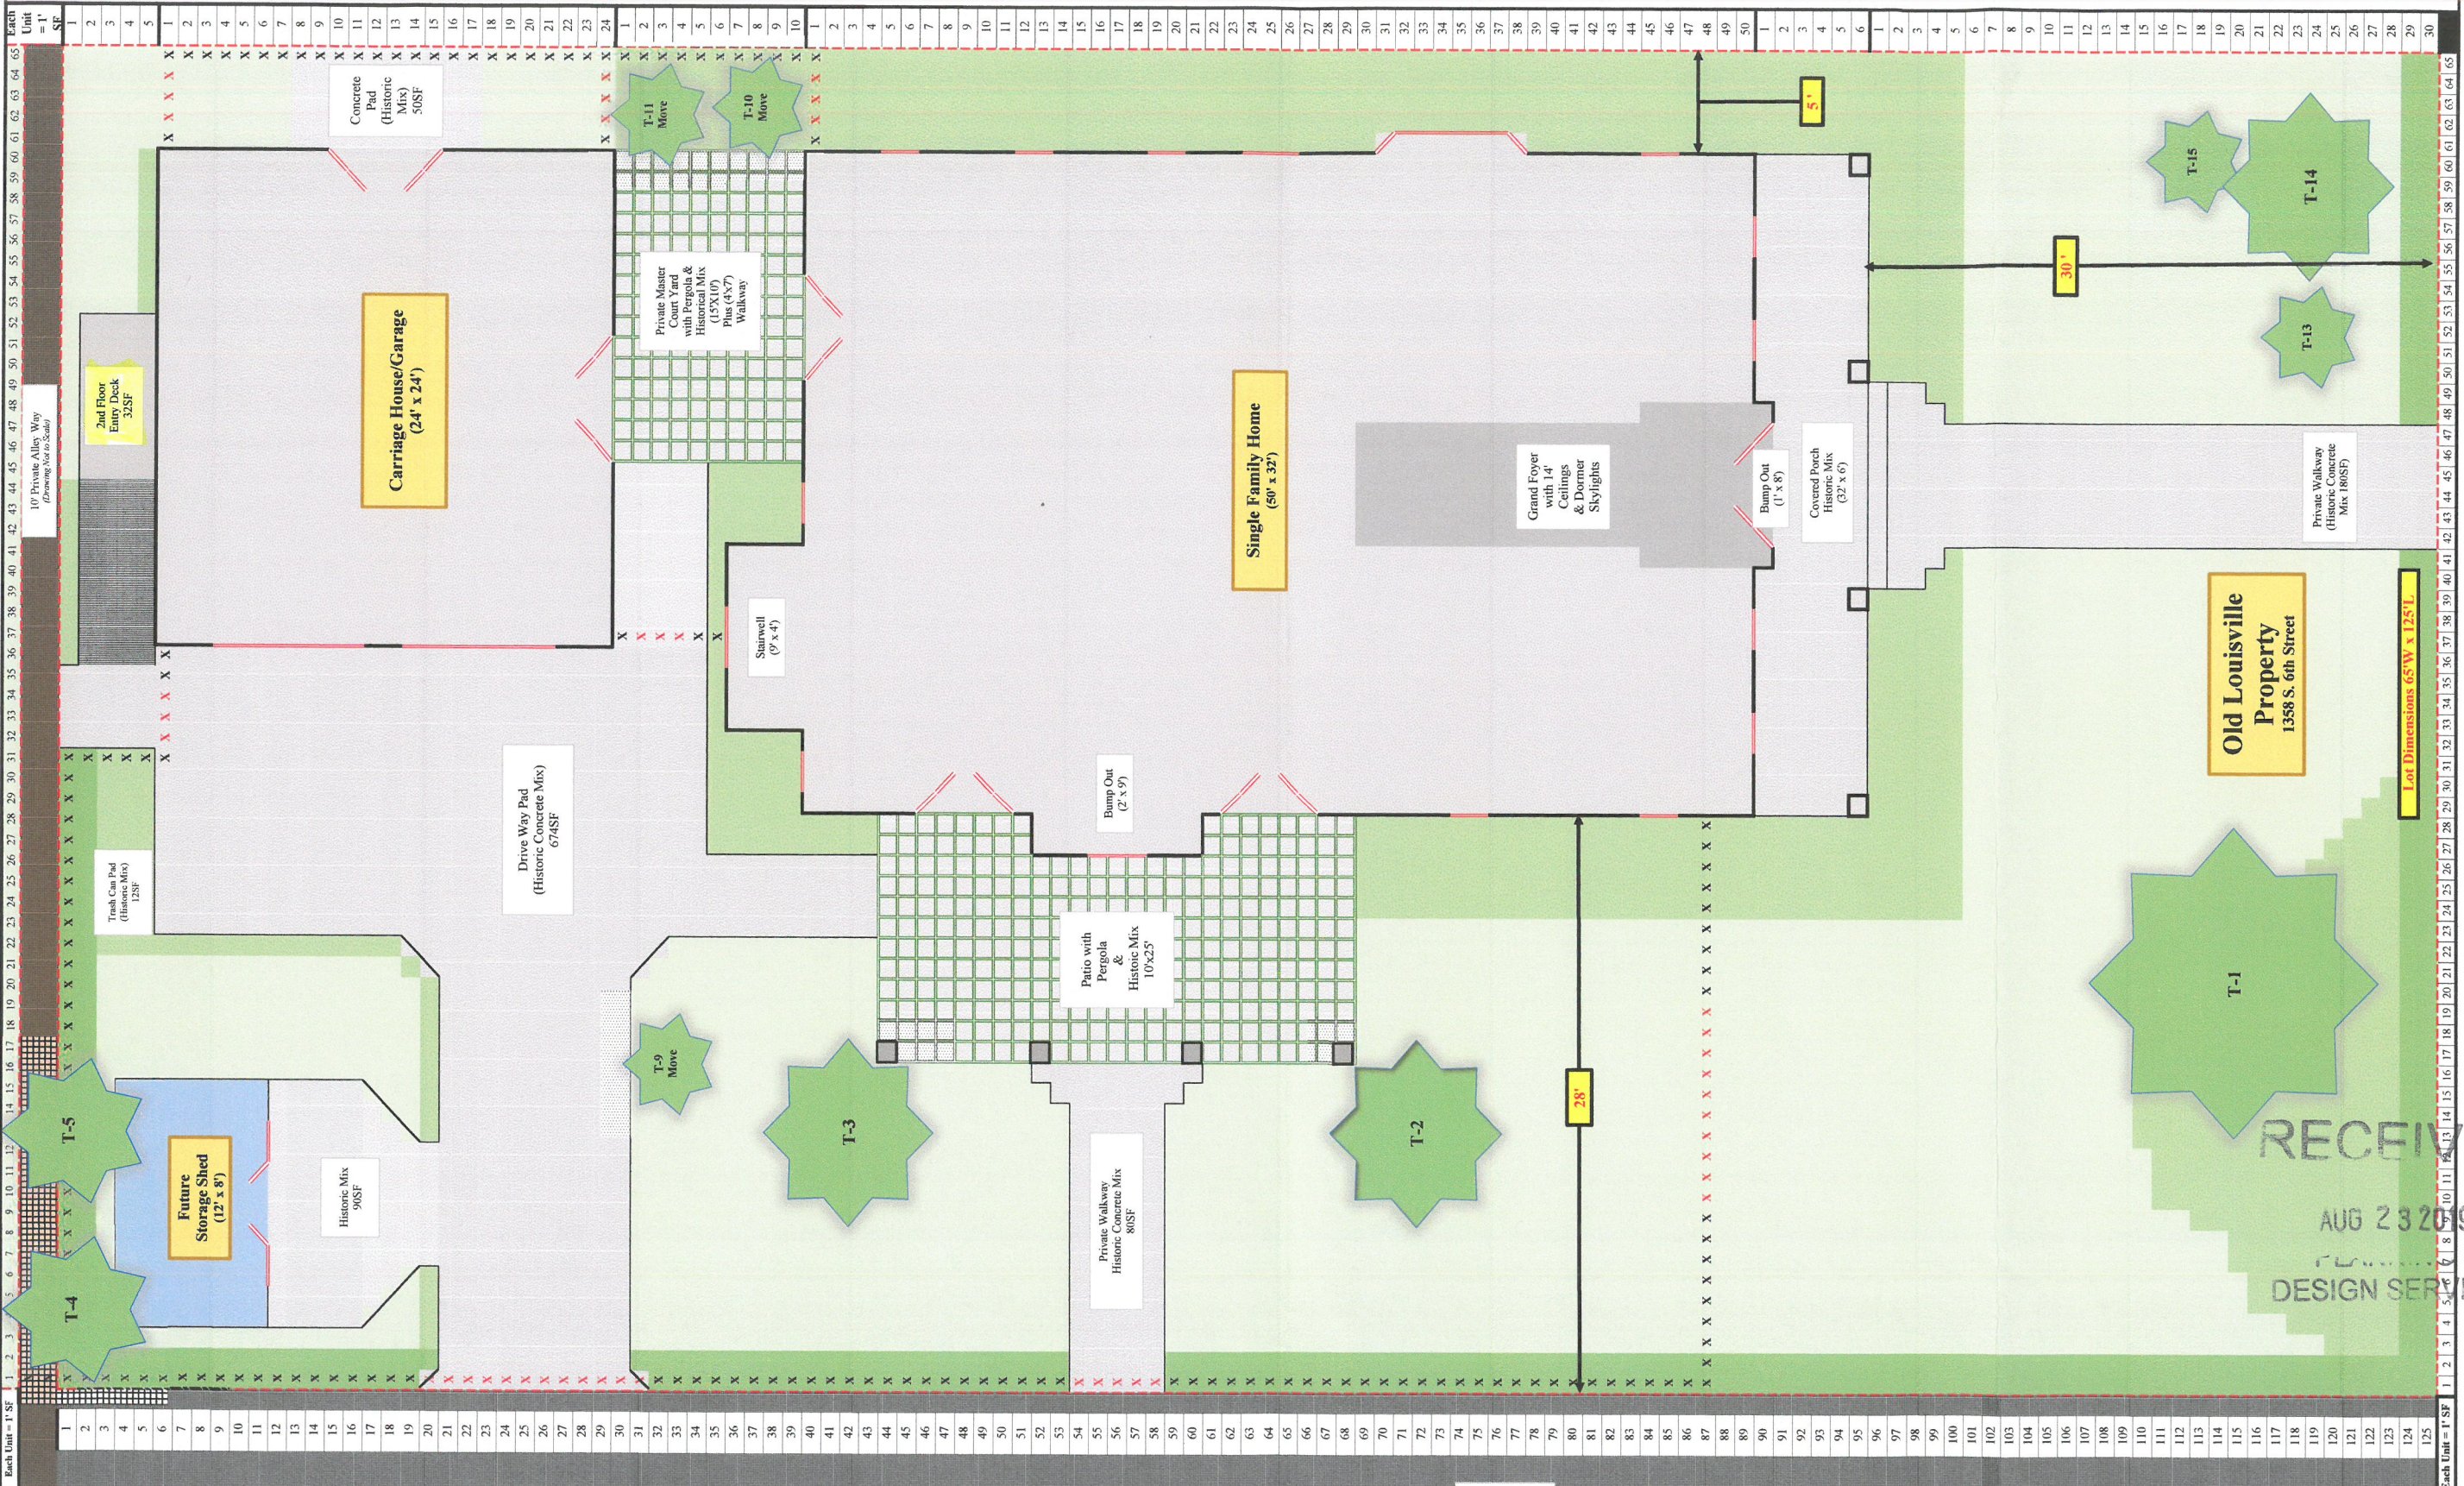

Old Louisville Property
1358 S. 6th Street

Lot Dimensions 68'W x 128'L

RECEIVED
AUG 23 2019
PLANNING & DESIGN SERVICES