


PROPOSED NORTH ELEVATION
CRESCENT HILL WTP STAND-BY GENERATORS BUILDING
 LOUISVILLE, KENTUCKY

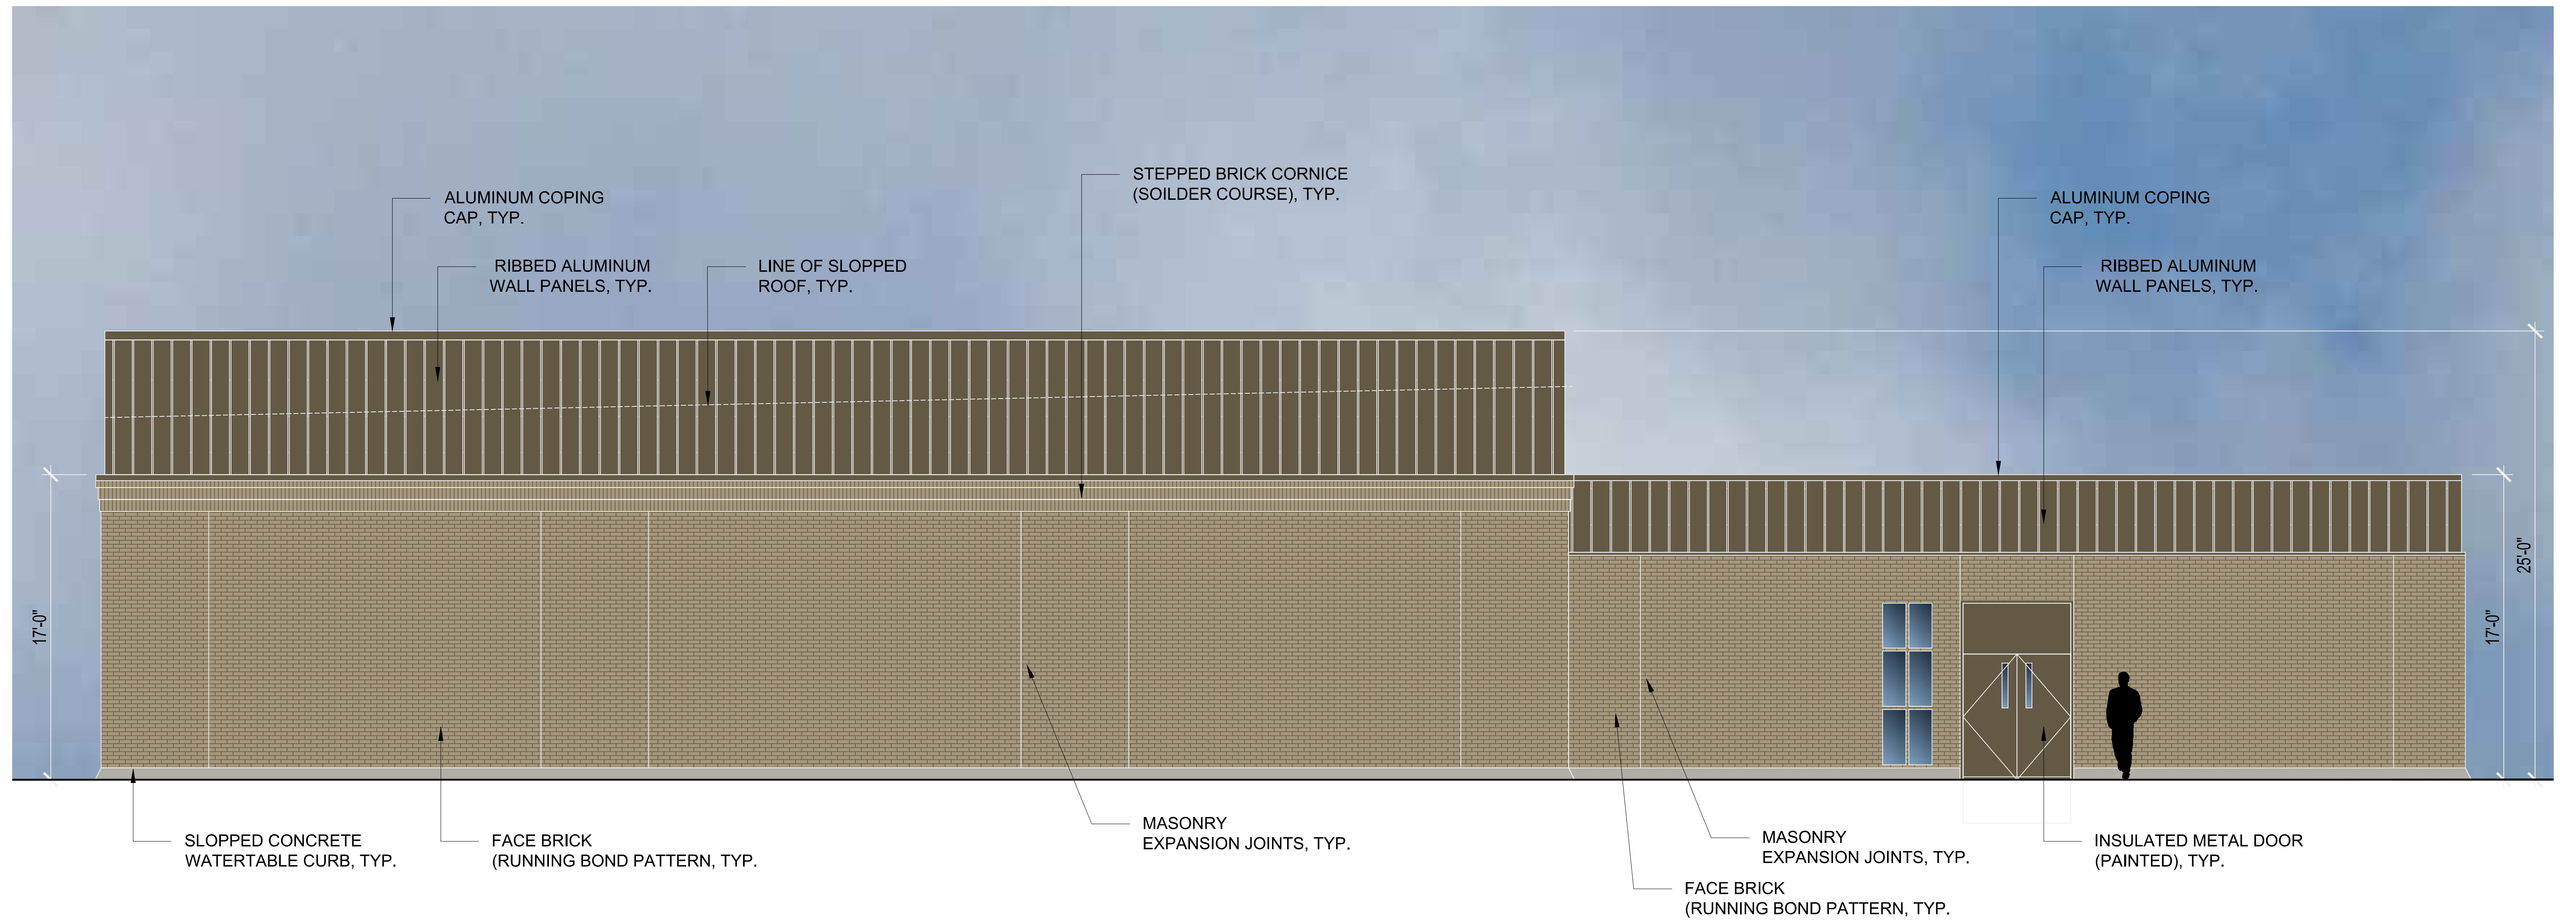


PROPOSED EAST ELEVATION

CRESCENT HILL WTP STAND-BY GENERATORS BUILDING

LOUISVILLE, KENTUCKY



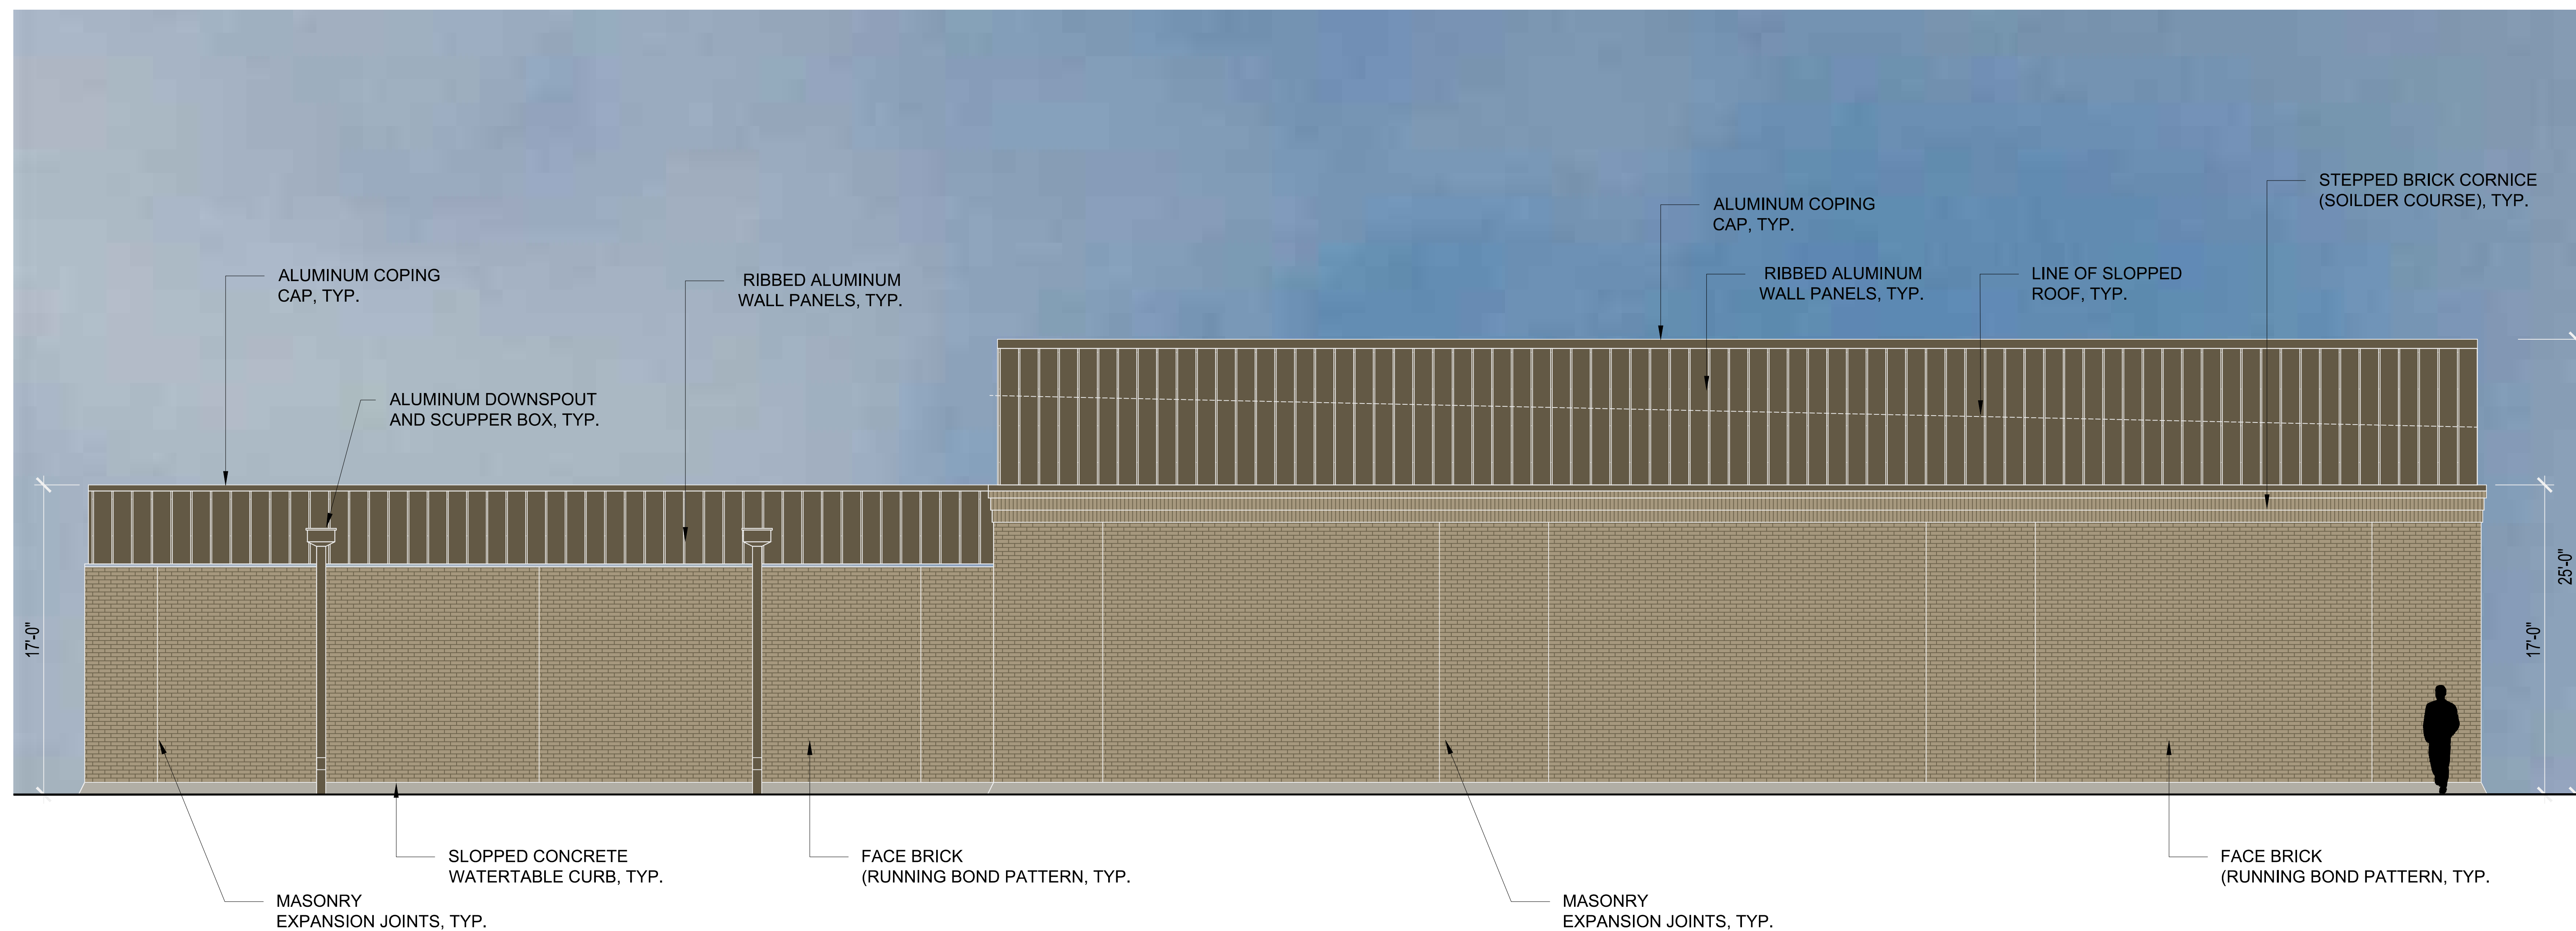


PROPOSED WEST ELEVATION

CRESCENT HILL WTP STAND-BY GENERATORS BUILDING

LOUISVILLE, KENTUCKY



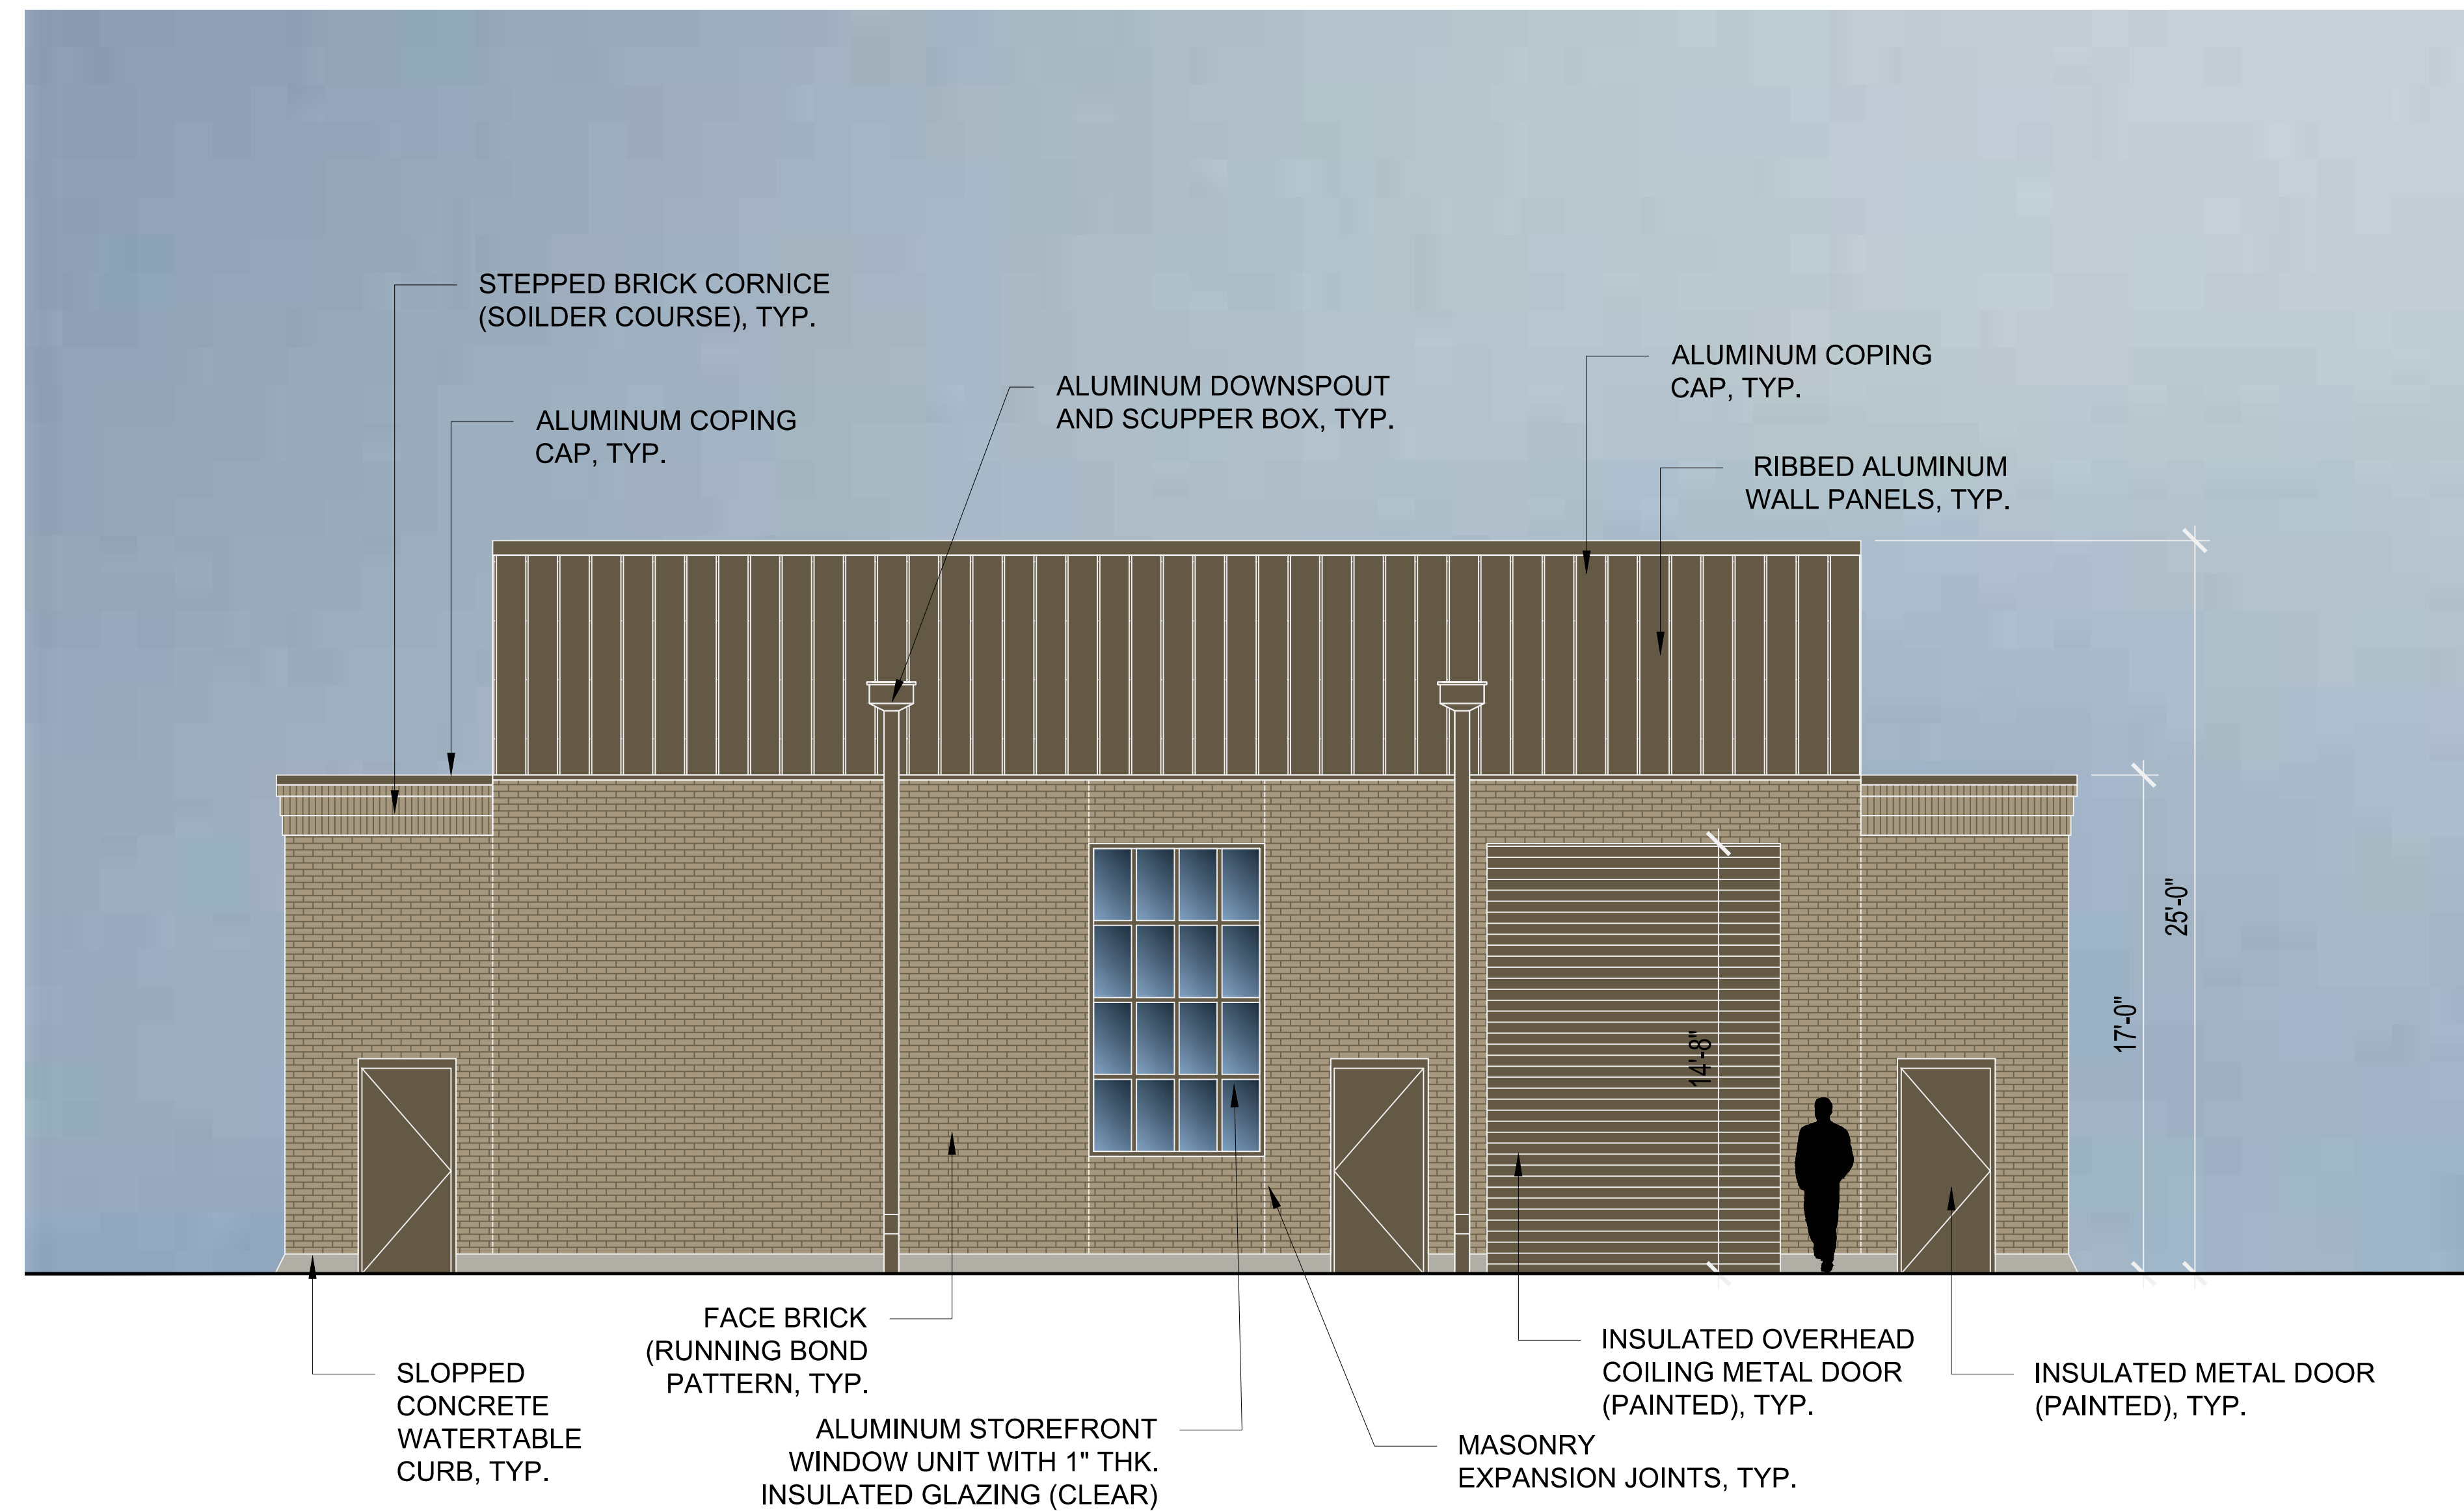

PROPOSED SOUTH ELEVATION
CRESCENT HILL WTP STAND-BY GENERATORS BUILDING
 LOUISVILLE, KENTUCKY