



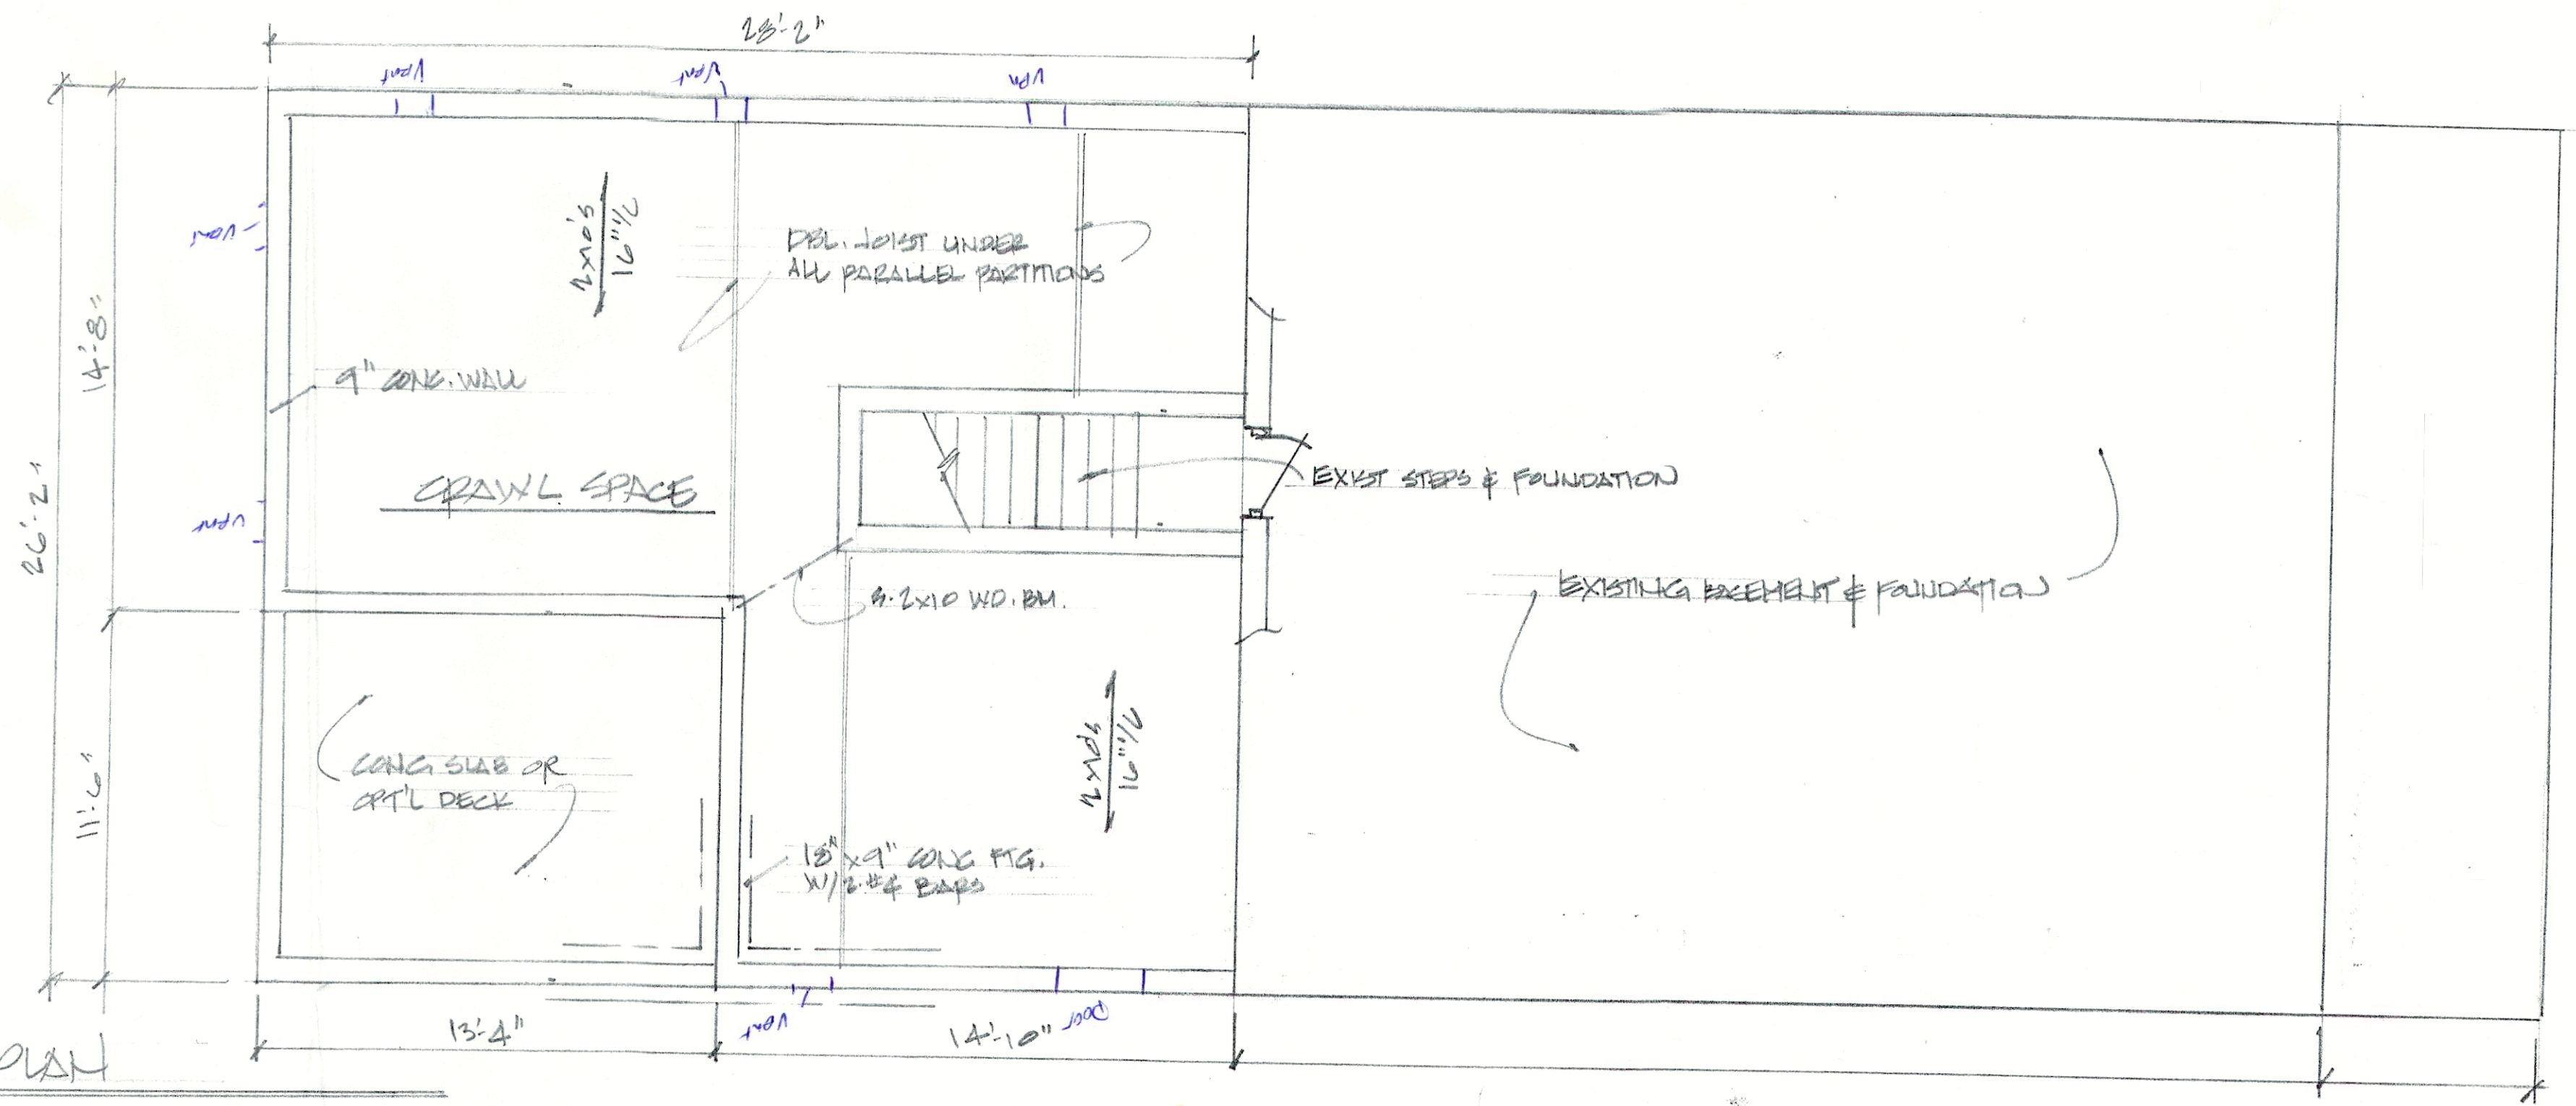

FOUNDATION PLAN
1/4" = 1'-0"

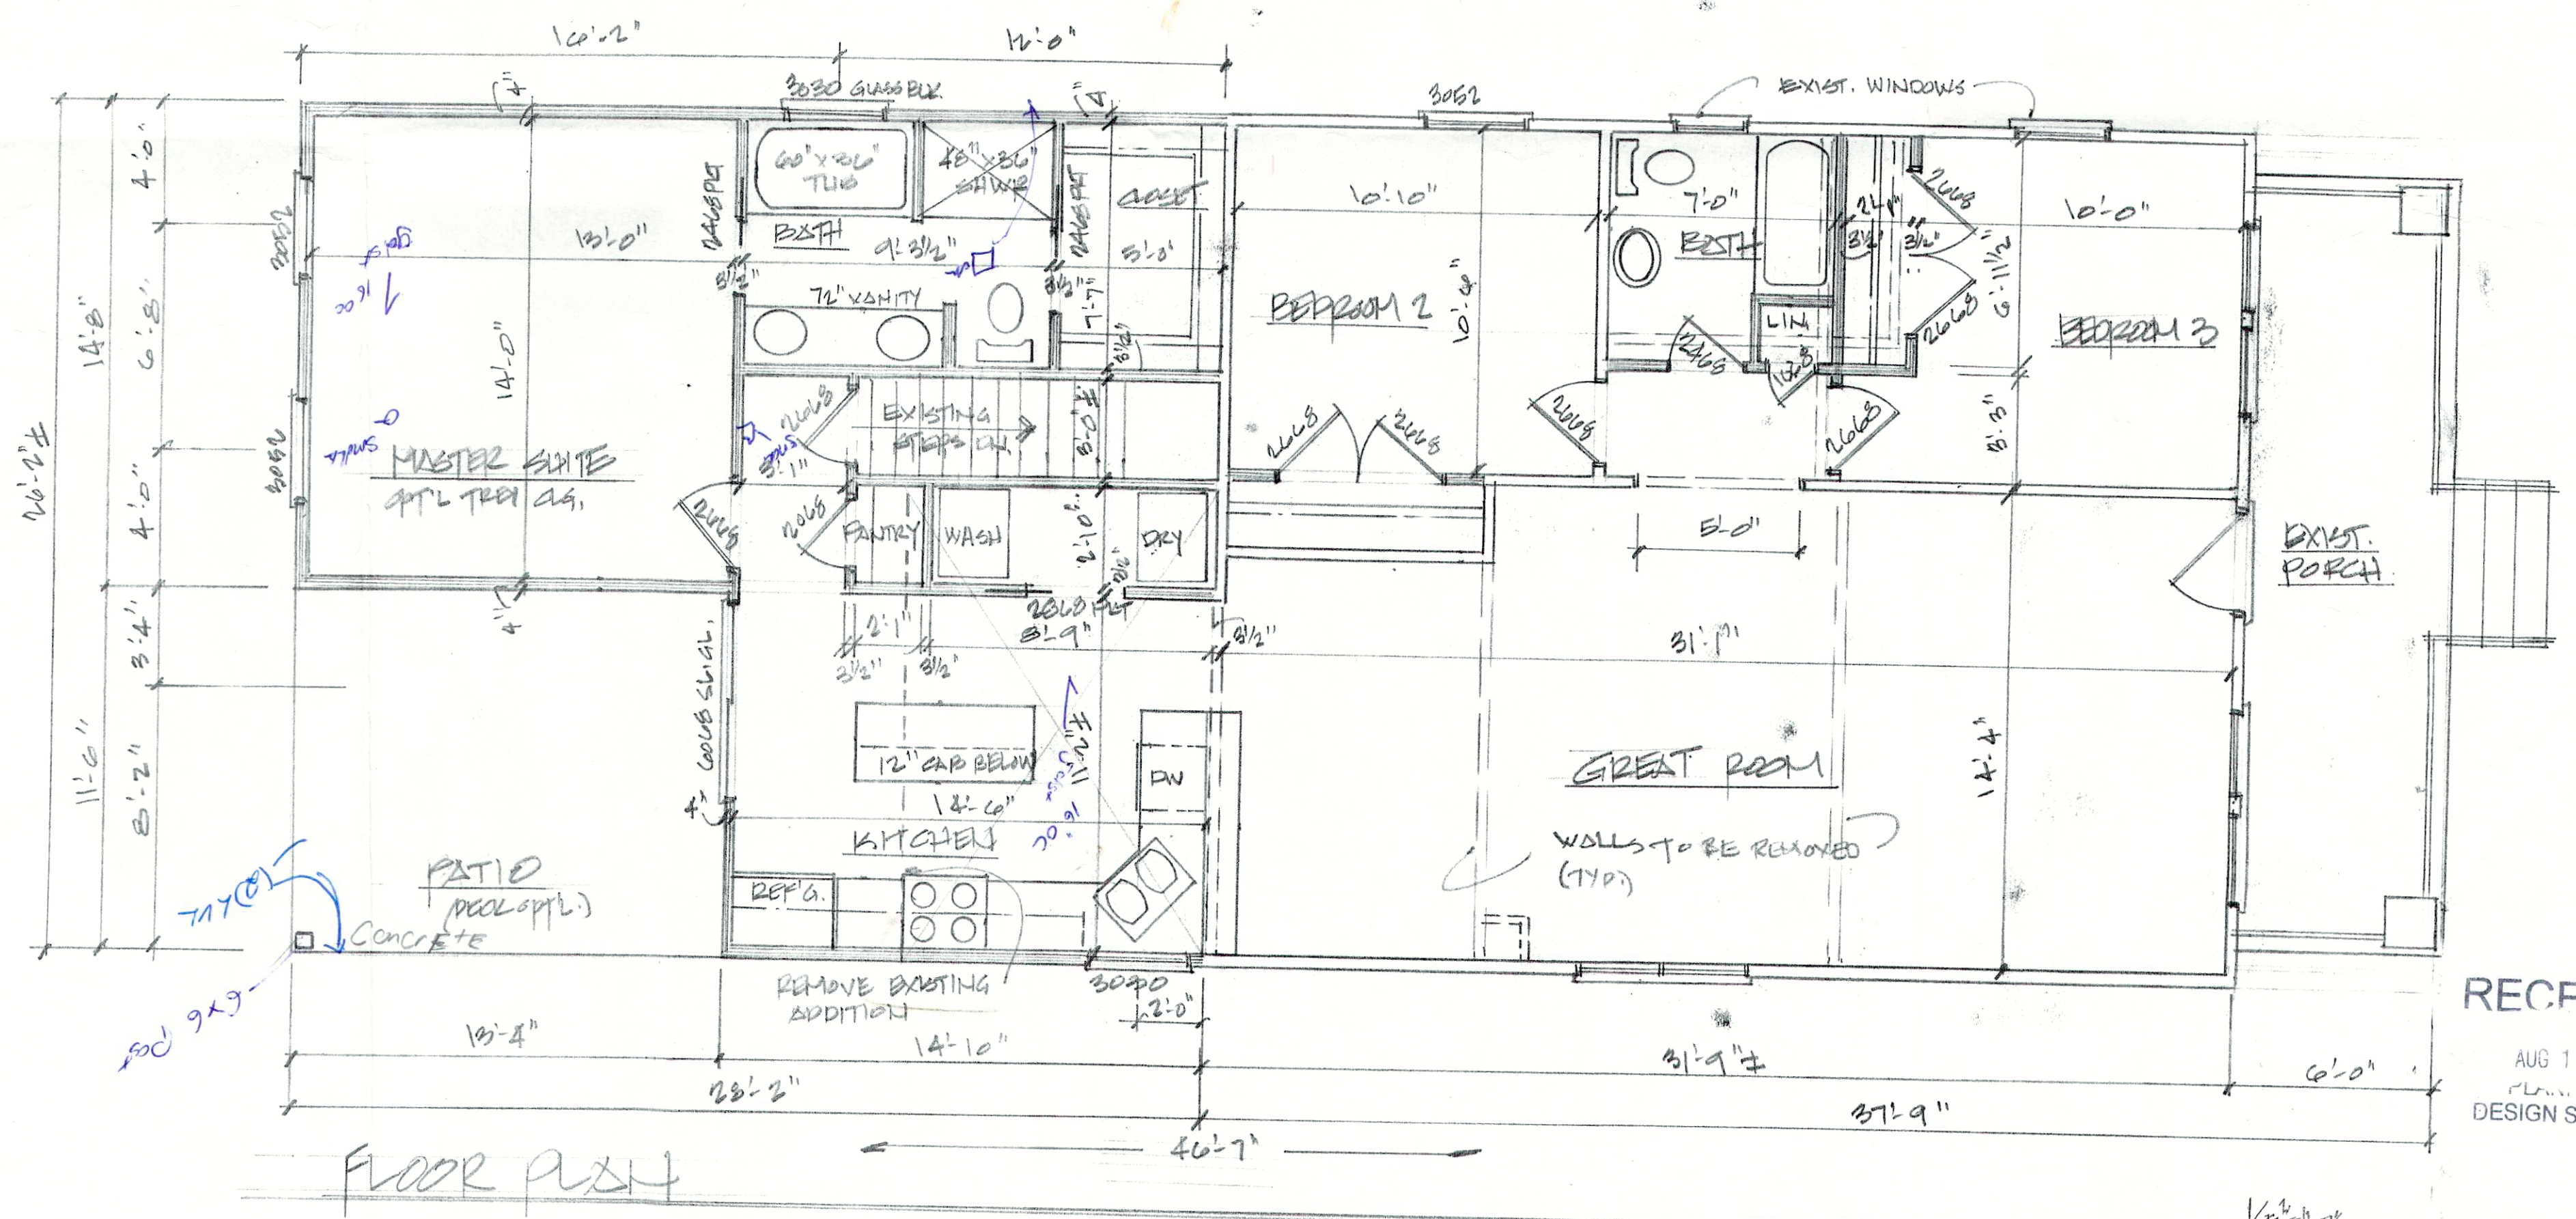

FLOOR PLAN
1/4" = 1'-0"

RECEIVED
AUG 15 2016
PLANNING &
DESIGN SERVICES
16 VARIANCE 1.0 6.4