



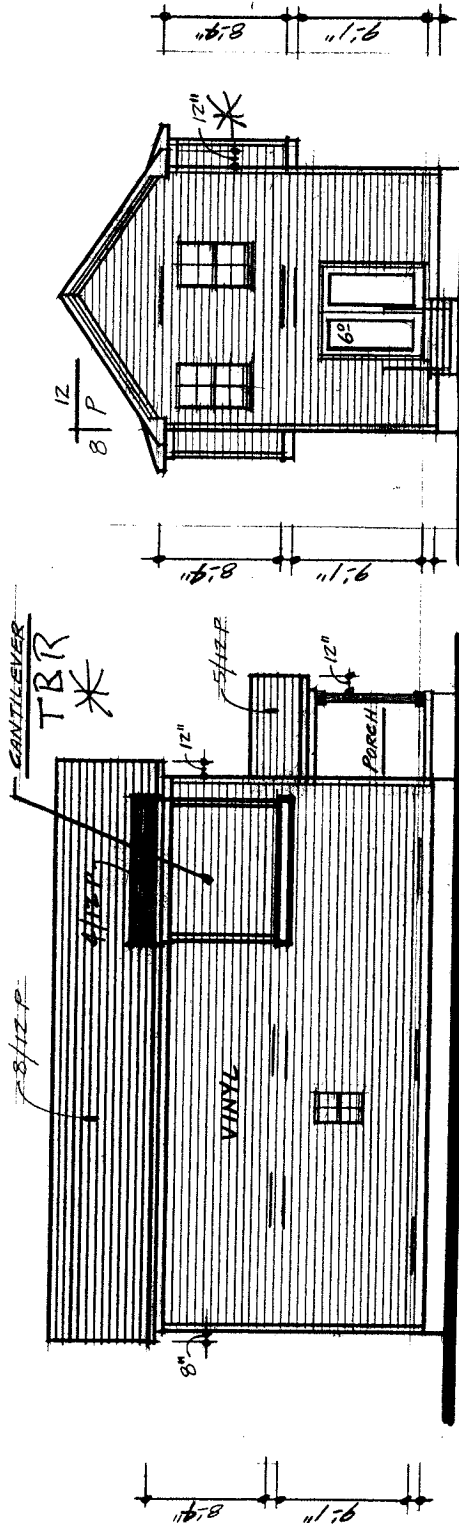

LEFT ELEVATION

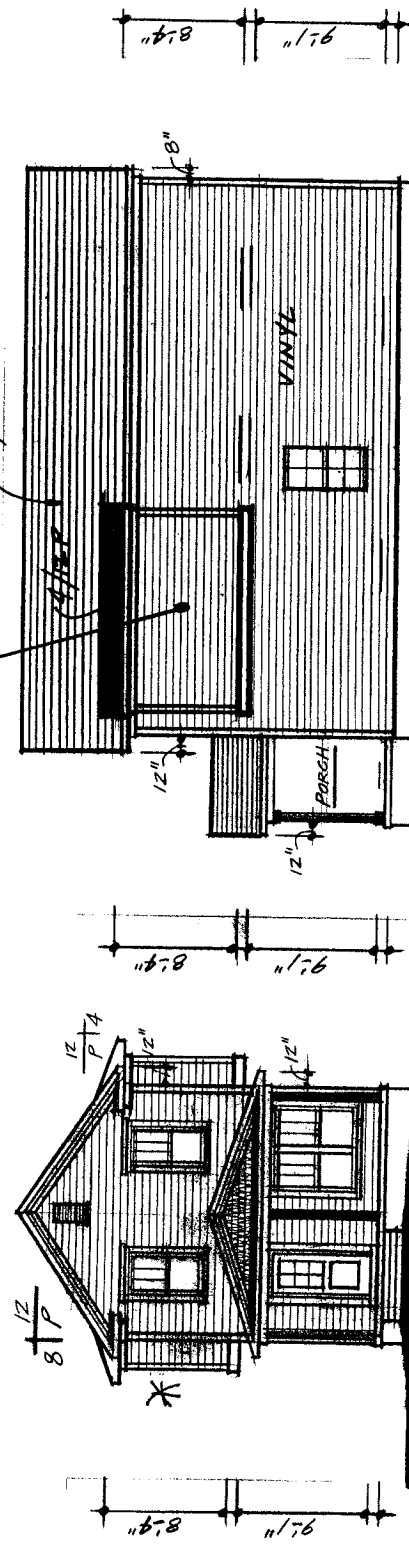

RIGHT ELEVATION

OF 2

1133 REUTELINGER 2-23-16

* Cantilever will only be present on right side

RECEIVED

AUG 21 2017

PLANNING & DESIGN SERVICES

17 VARIANCE 105

BEACH REUTELINGER