


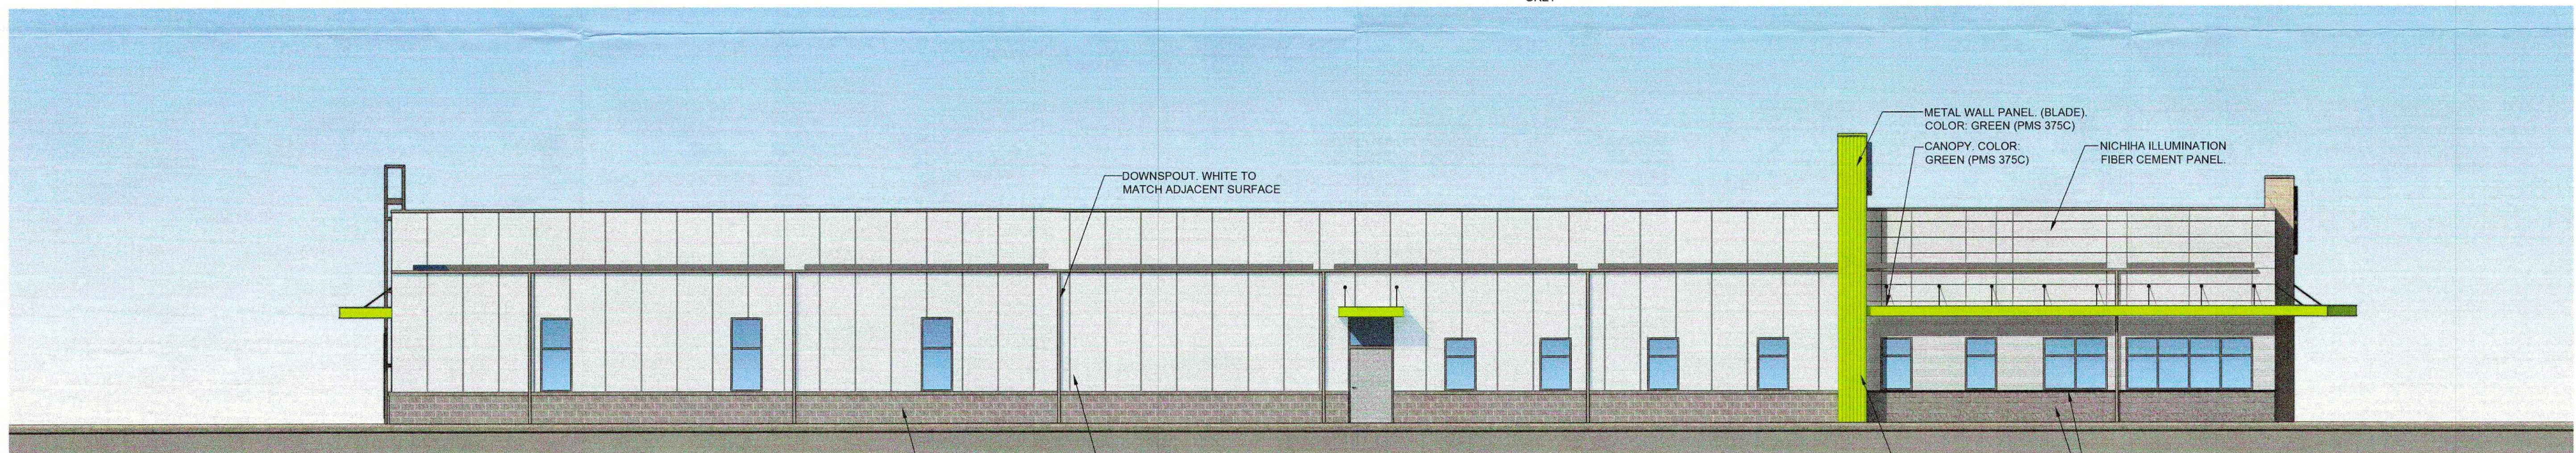

REAR ELEVATION

FRONT ELEVATION



SIDE ELEVATION



SIDE ELEVATION


RECEIVED

APR 18 2018
PETERSON &
DESIGN SERVICES



PETSUITES
Louisville, KY

THE COLORS SHOWN IN THIS RENDERING ARE CLOSE APPROXIMATIONS. BECAUSE OF INK VARIATIONS AND DIFFERENCES IN PRINTERS, AN EXACT COLOR MATCH CANNOT BE ACHIEVED. THE VIEWER IS ADVISED TO USE THE RENDERING AS A GUIDE FOR THE ARRANGEMENT OF COLORS ON THE BUILDING, AND TO THEN REFER TO THE ACTUAL COLOR OF MATERIAL SAMPLES PROVIDED.

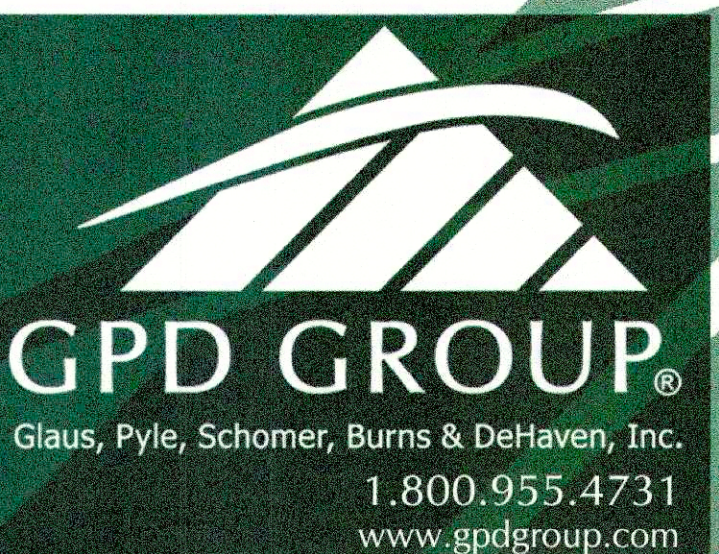

18devplan1031/17cup1118