



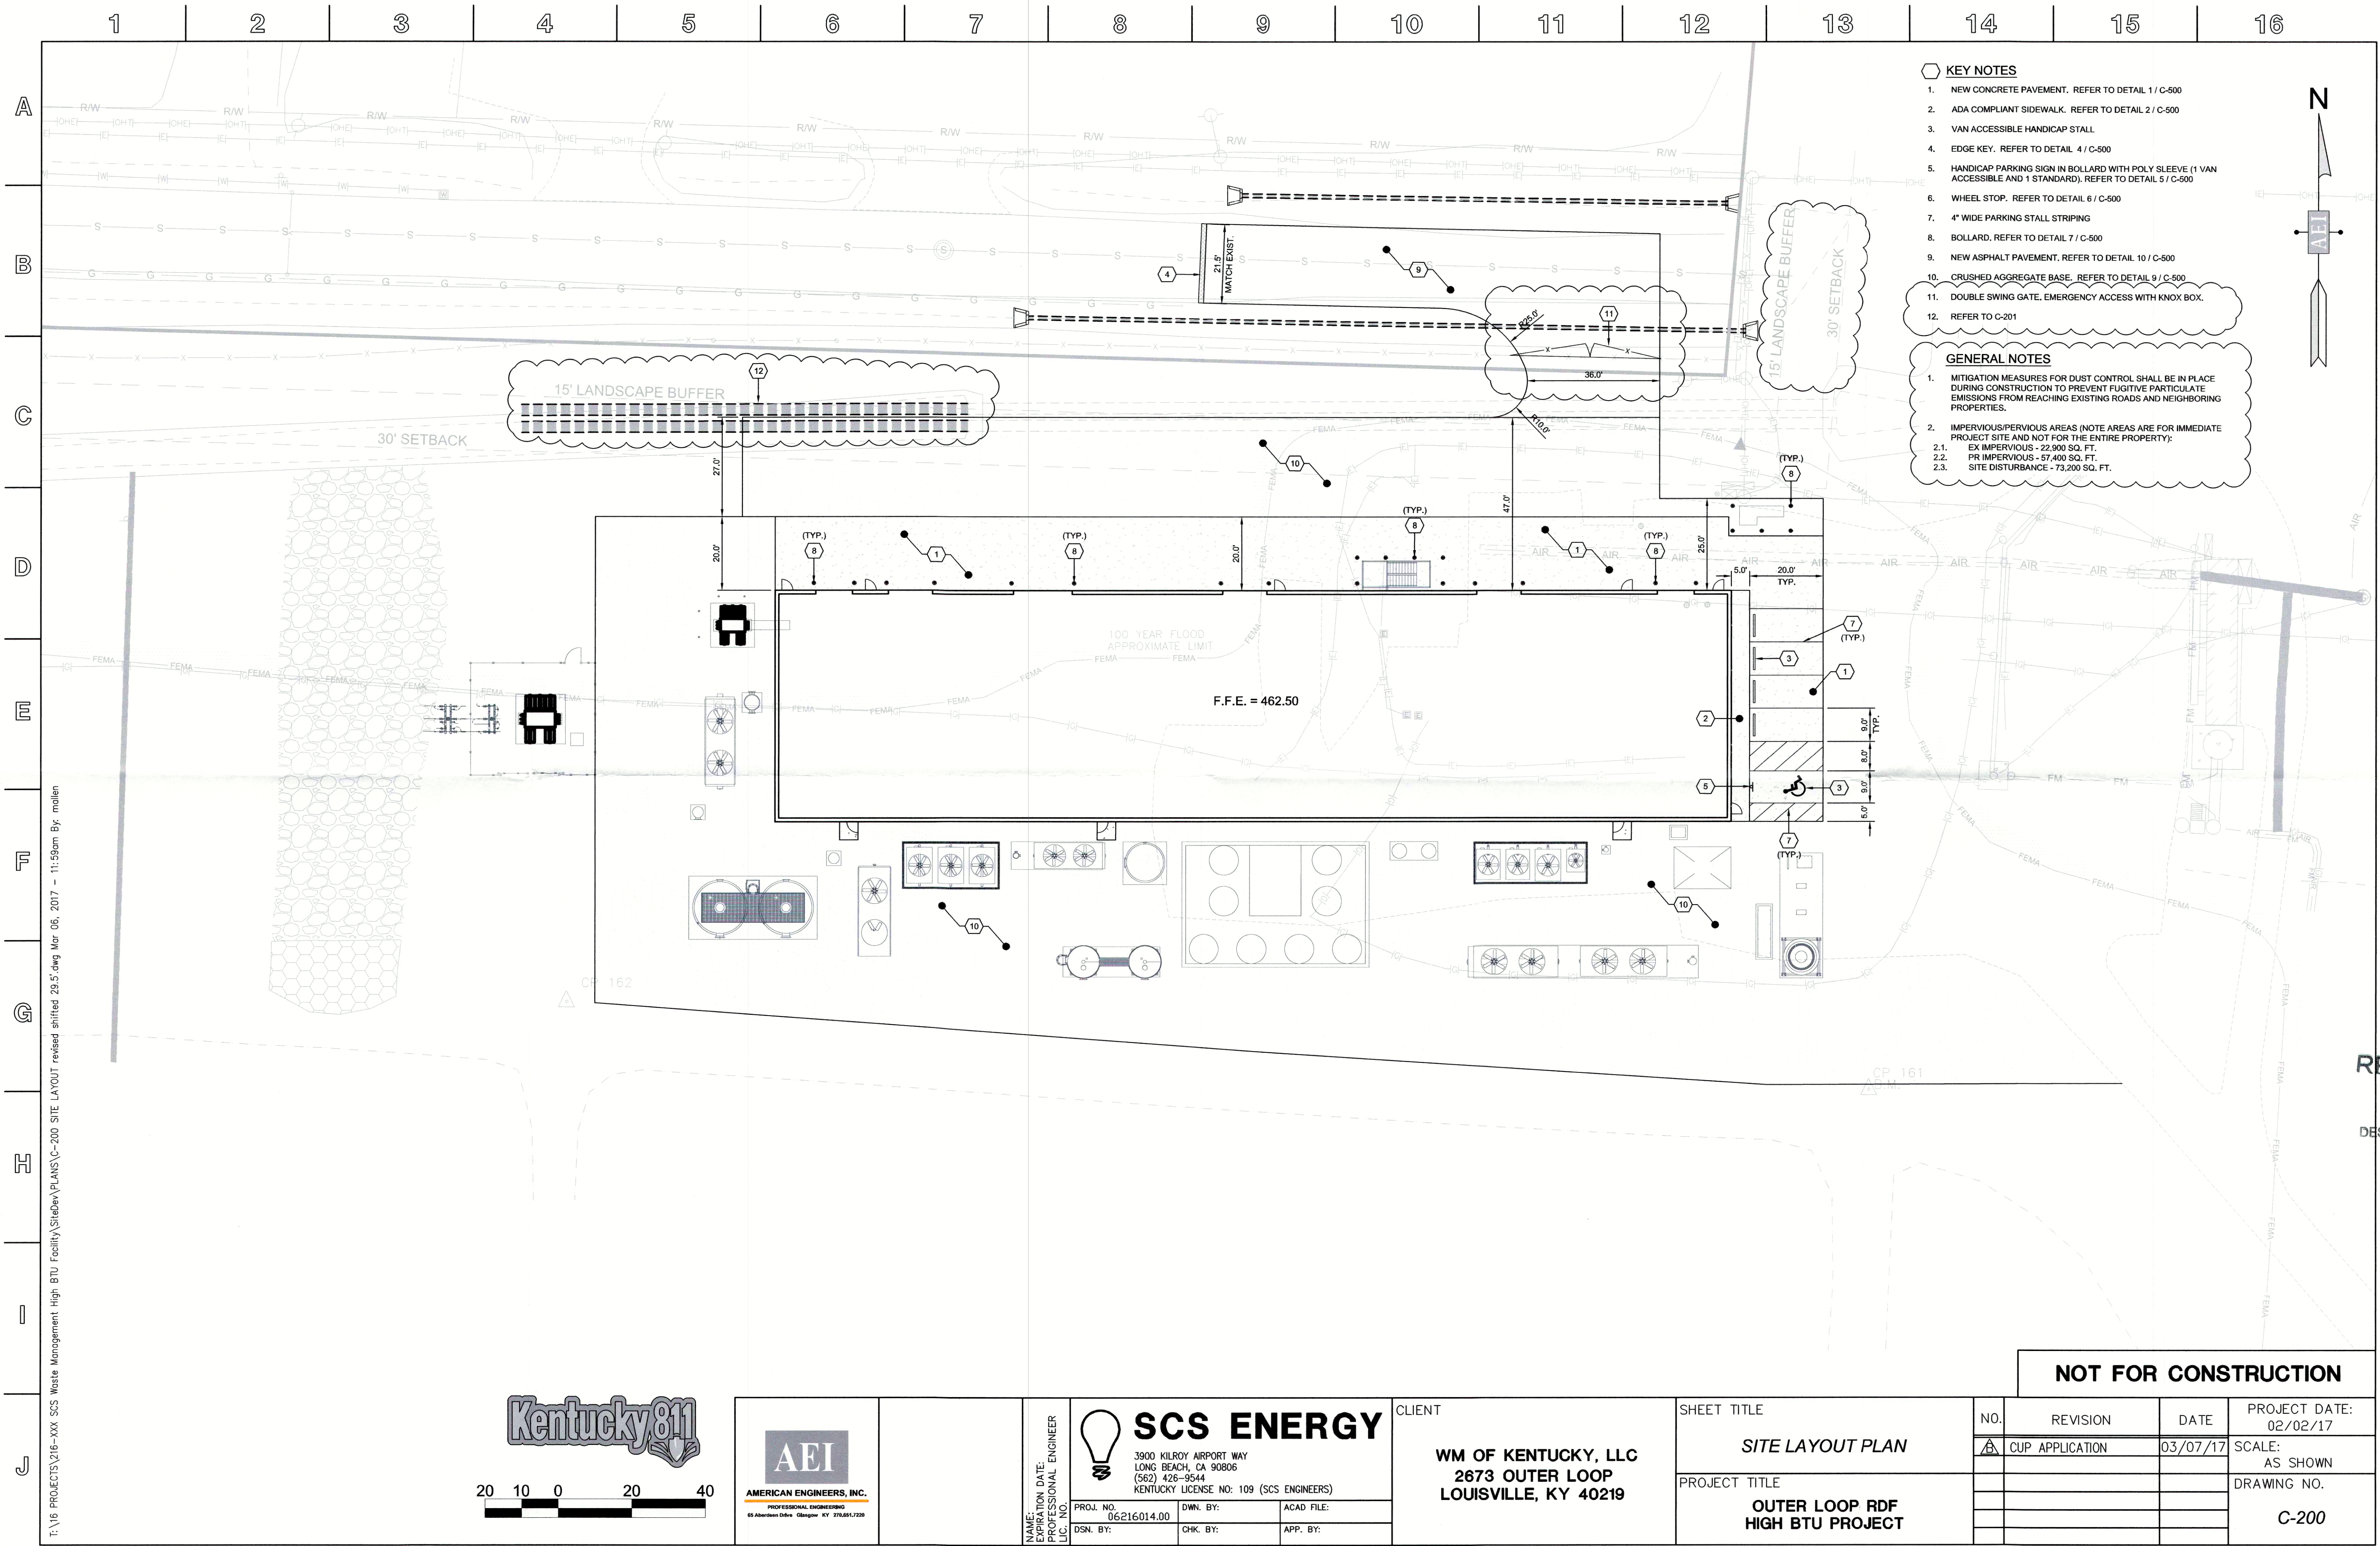

- KEY NOTES**
1. NEW CONCRETE PAVEMENT. REFER TO DETAIL 1 / C-500
 2. ADA COMPLIANT SIDEWALK. REFER TO DETAIL 2 / C-500
 3. VAN ACCESSIBLE HANDICAP STALL
 4. EDGE KEY. REFER TO DETAIL 4 / C-500
 5. HANDICAP PARKING SIGN IN BOLLARD WITH POLY SLEEVE (1 VAN ACCESSIBLE AND 1 STANDARD). REFER TO DETAIL 5 / C-500
 6. WHEEL STOP. REFER TO DETAIL 6 / C-500
 7. 4" WIDE PARKING STALL STRIPING
 8. BOLLARD. REFER TO DETAIL 7 / C-500
 9. NEW ASPHALT PAVEMENT. REFER TO DETAIL 10 / C-500
 10. CRUSHED AGGREGATE BASE. REFER TO DETAIL 9 / C-500
 11. DOUBLE SWING GATE. EMERGENCY ACCESS WITH KNOX BOX.
 12. REFER TO C-201
- GENERAL NOTES**
1. MITIGATION MEASURES FOR DUST CONTROL SHALL BE IN PLACE DURING CONSTRUCTION TO PREVENT FUGITIVE PARTICULATE EMISSIONS FROM REACHING EXISTING ROADS AND NEIGHBORING PROPERTIES.
 2. IMPERVIOUS/PERVIOUS AREAS (NOTE AREAS ARE FOR IMMEDIATE PROJECT SITE AND NOT FOR THE ENTIRE PROPERTY):
 - 2.1. EX IMPERVIOUS - 22,900 SQ. FT.
 - 2.2. PR IMPERVIOUS - 57,400 SQ. FT.
 - 2.3. SITE DISTURBANCE - 73,200 SQ. FT.

RECEIVED
MAR 09 2017
PLANNING &
DESIGN SERVICES

T:\16 PROJECTS\16-XXX SCS Waste Management High BTU Facility\Stadev\PLANS\C-200 SITE LAYOUT revised shifted 29.5' dwg Mar 06, 2017 - 11:39am By: mollen

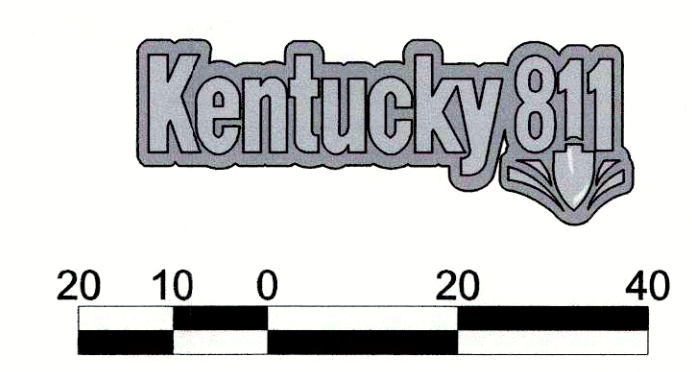

 AMERICAN ENGINEERS, INC. PROFESSIONAL ENGINEERING 65 Aberdeen Drive - Glasgow, KY 40306-1725		NAME: PROFESSIONAL ENGINEER LIC. NO. EXPIRATION DATE: 06/21/2014	 SCS ENERGY 3900 KILROY AIRPORT WAY LONG BEACH, CA 90806 (562) 426-9544 KENTUCKY LICENSE NO: 109 (SCS ENGINEERS)		CLIENT WM OF KENTUCKY, LLC 2673 OUTER LOOP LOUISVILLE, KY 40219	SHEET TITLE <i>SITE LAYOUT PLAN</i>		NO.	REVISION	DATE	PROJECT DATE: 02/02/17
				CUP APPLICATION		03/07/17	SCALE: AS SHOWN				
							DRAWING NO.				
							<i>C-200</i>				