
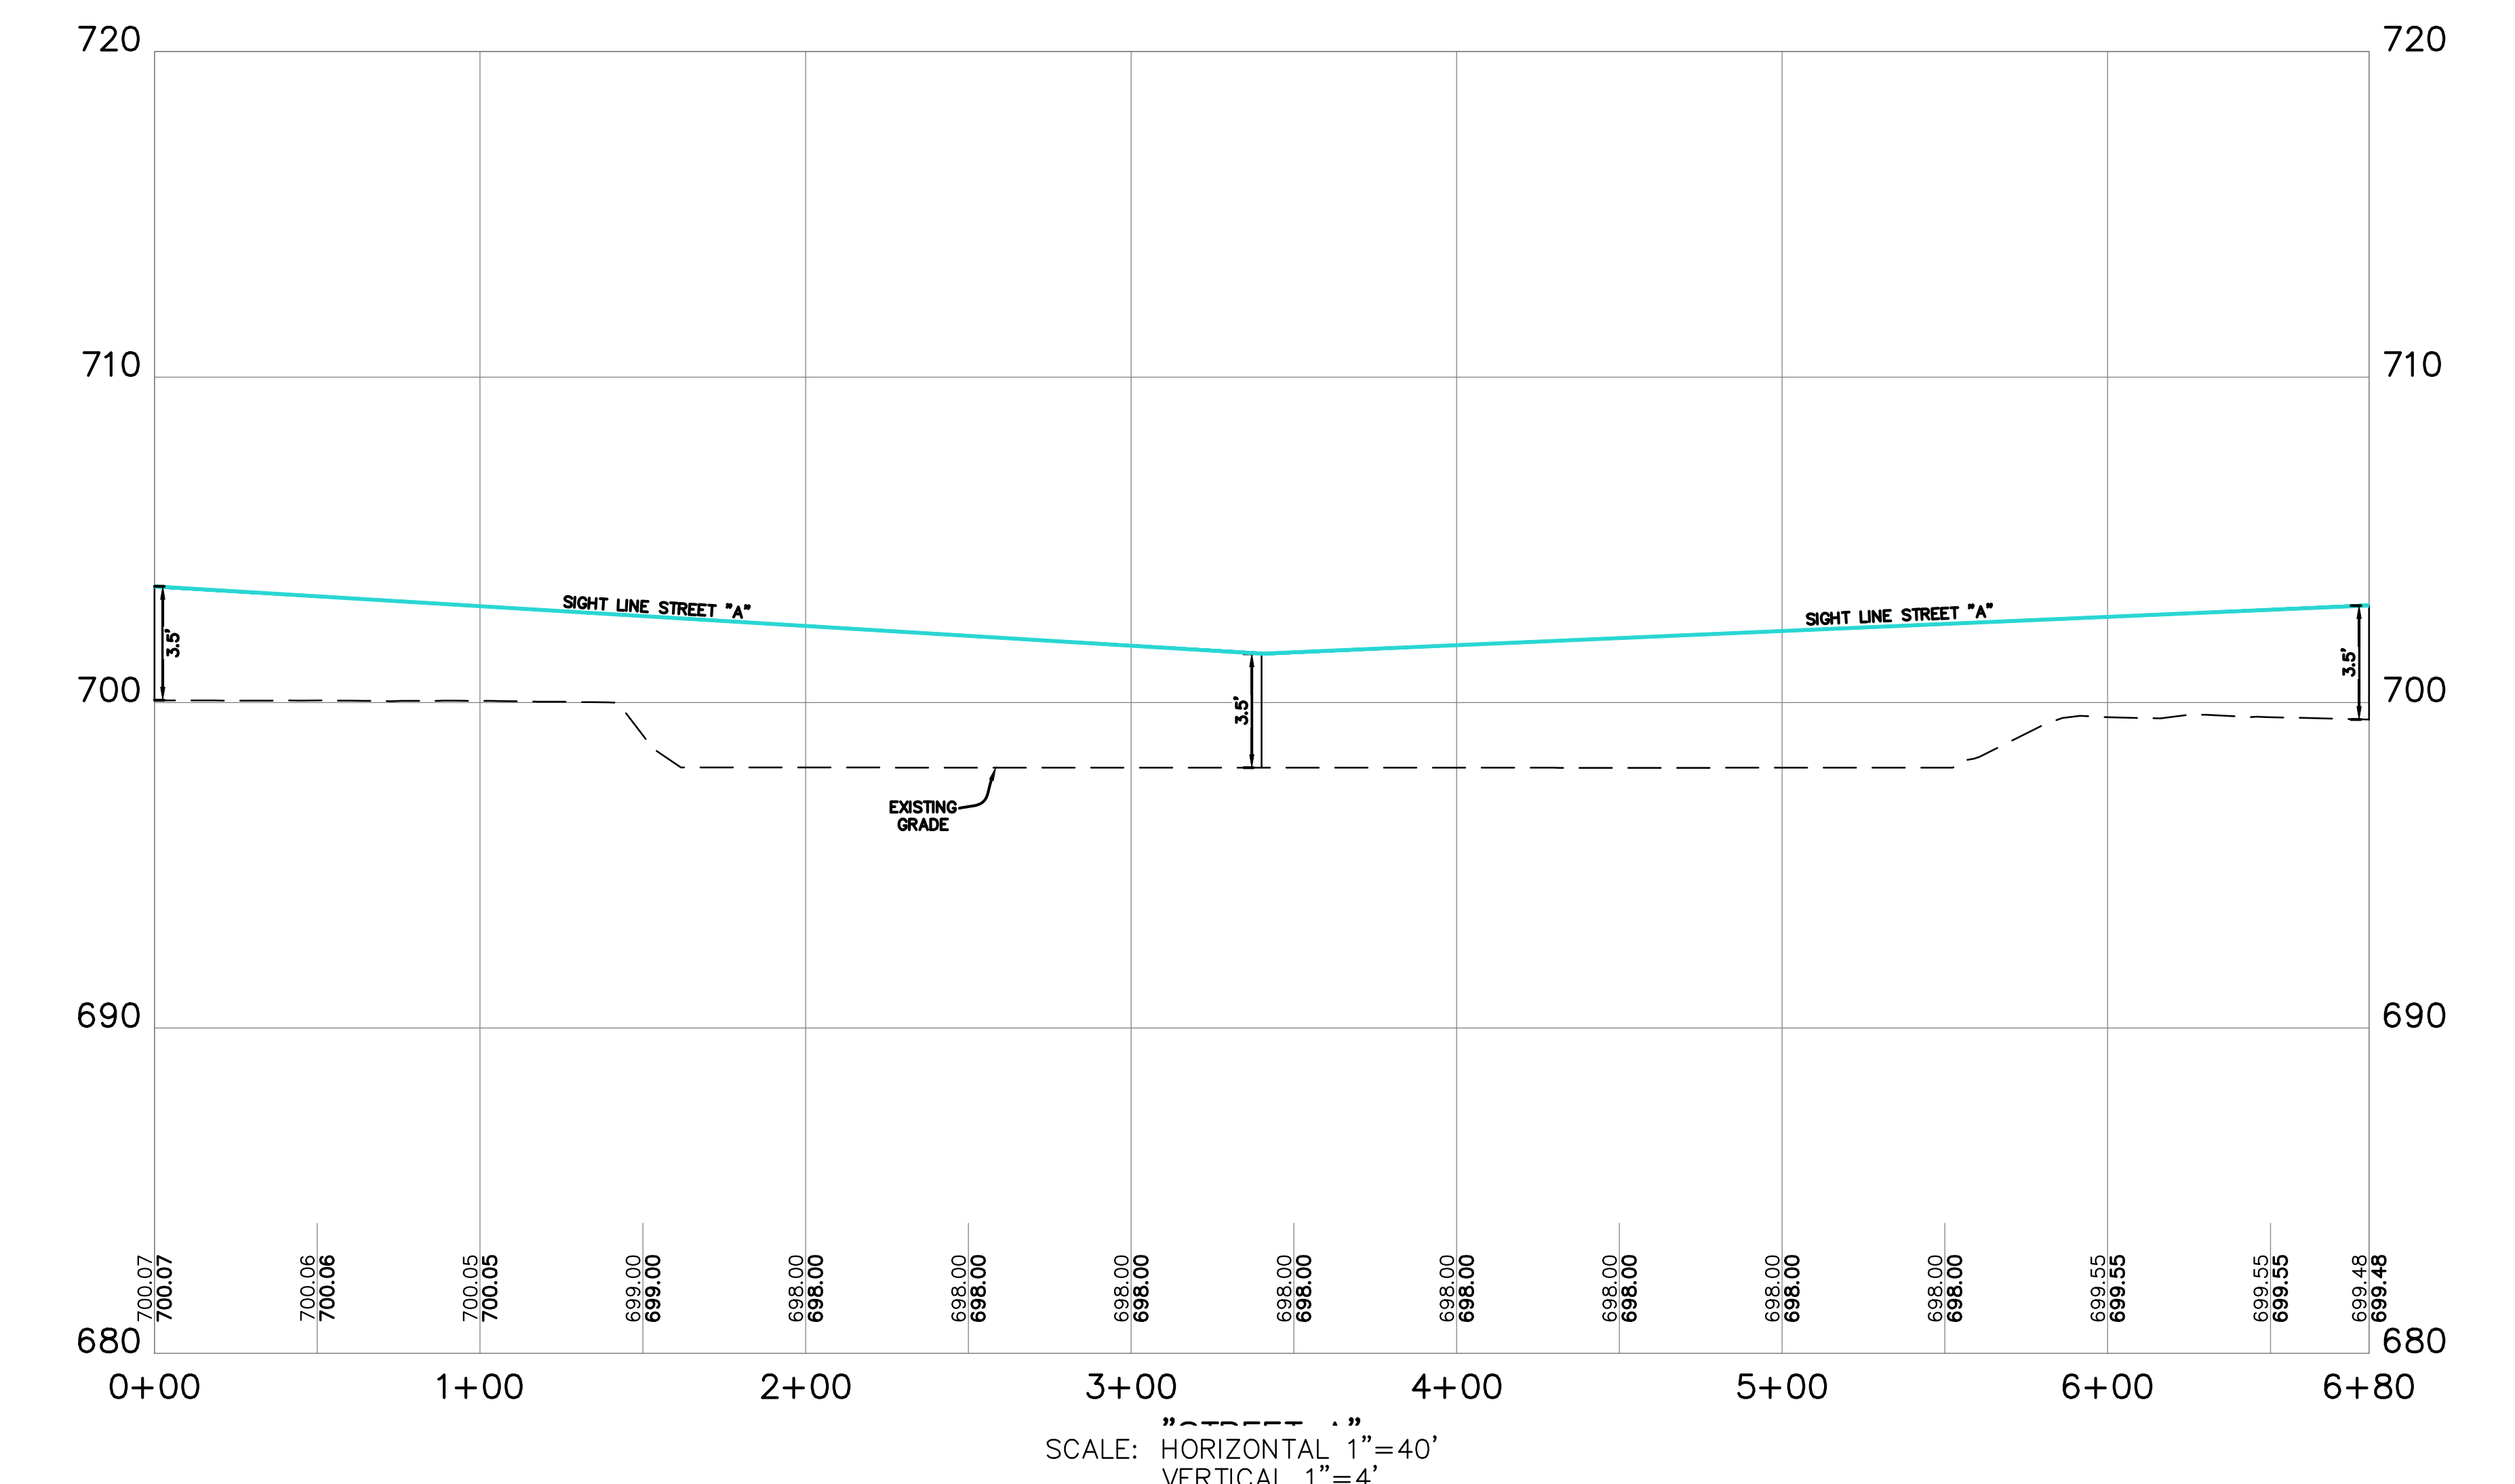


NOTE: EXISTING TOPOGRAPHY BASED UPON LOJIC ONLINE MAPPING. SIGHT DISTANCE WILL BE VERIFIED DURING DETAILED CONSTRUCTION DOCUMENTATION PHASE OF THIS PROJECT.

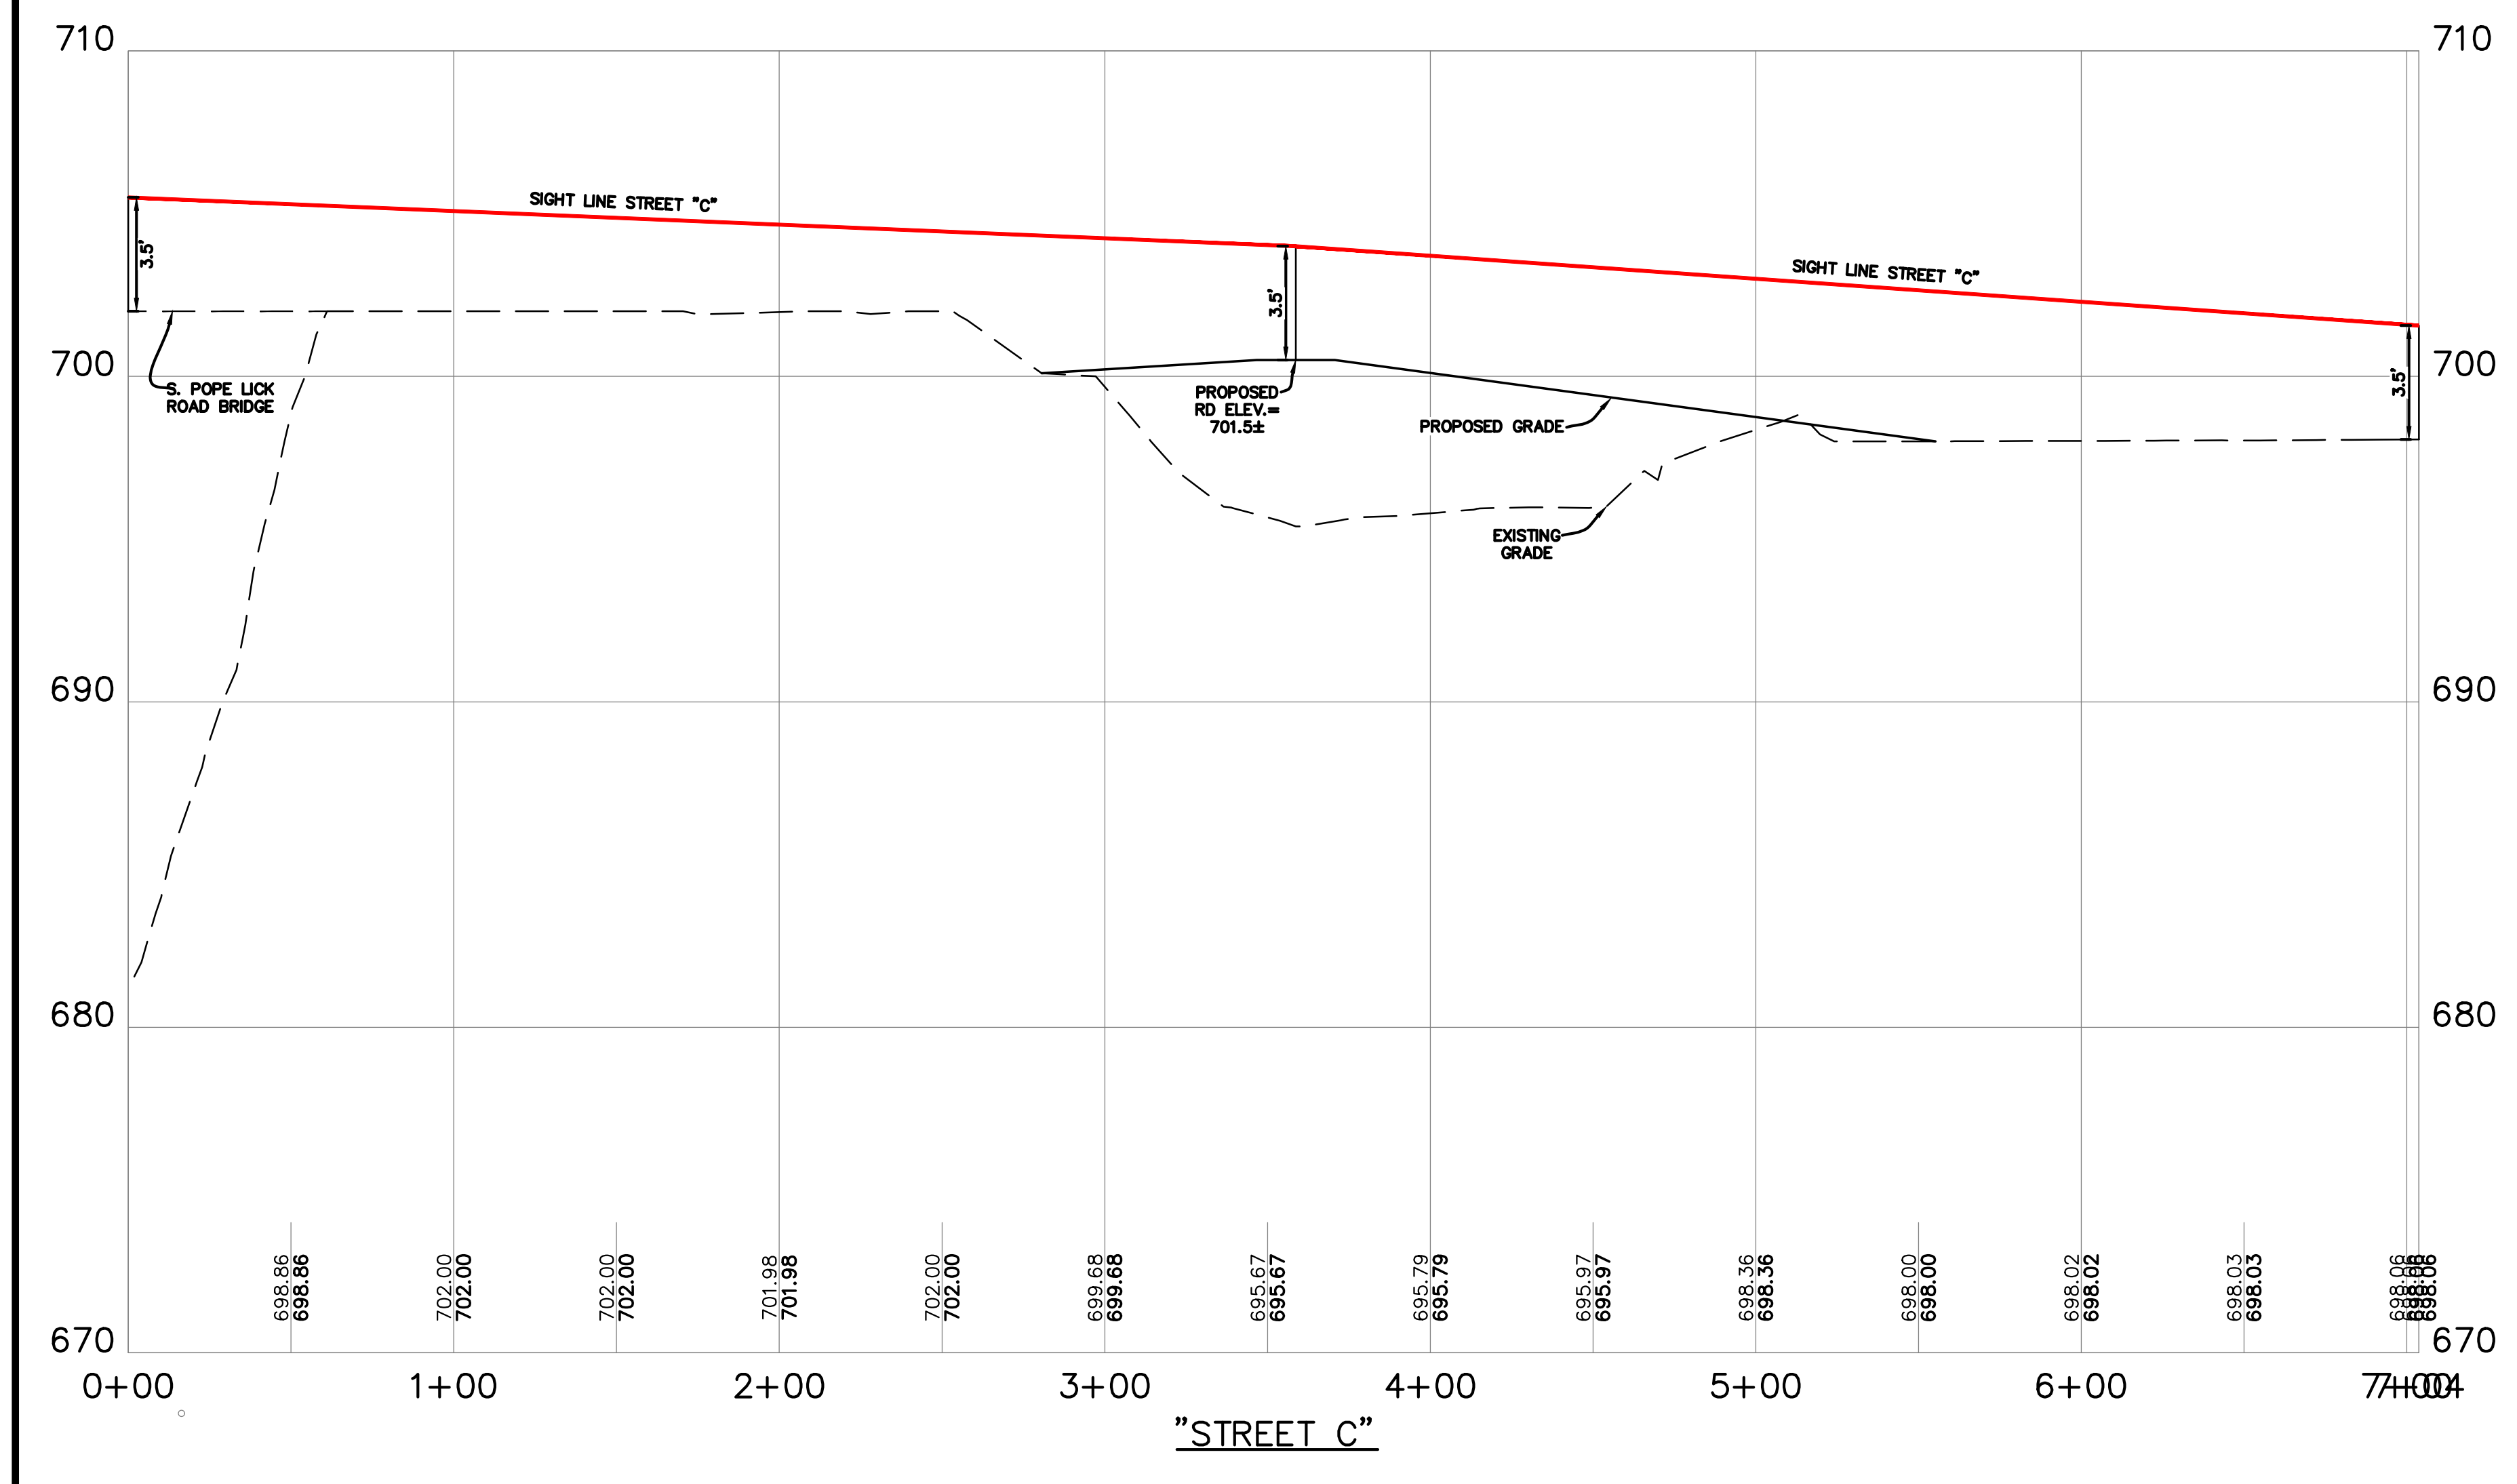

SOUTH POPE LICK RESIDENTIAL

SIGHT DISTANCE EXHIBIT
09/29/22