
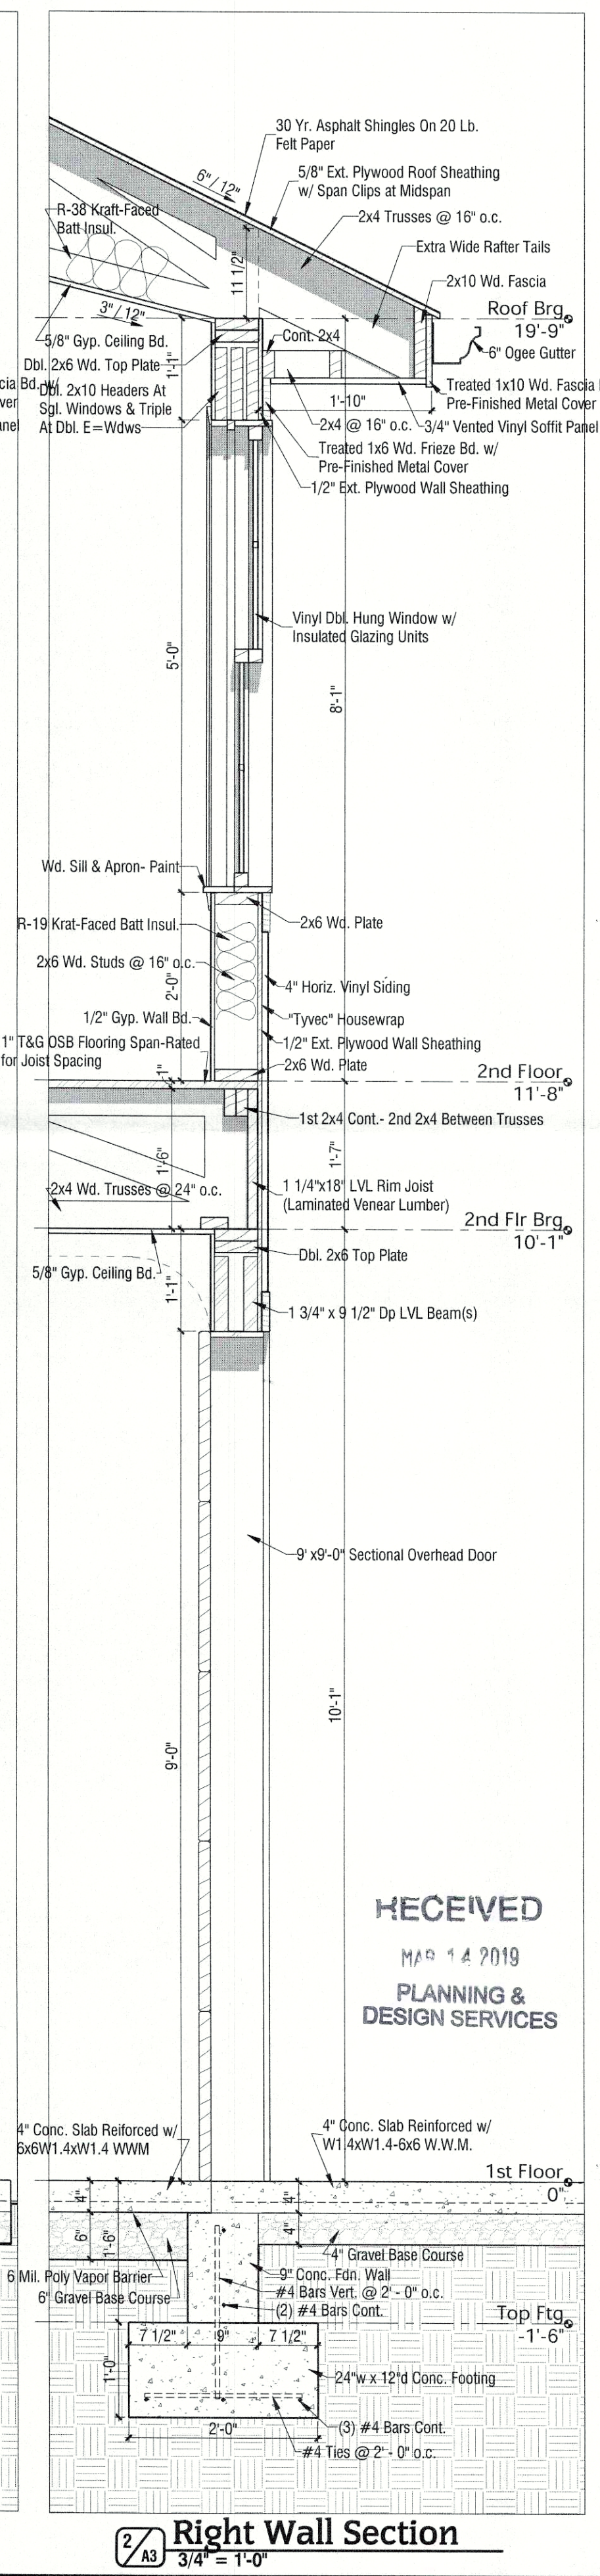
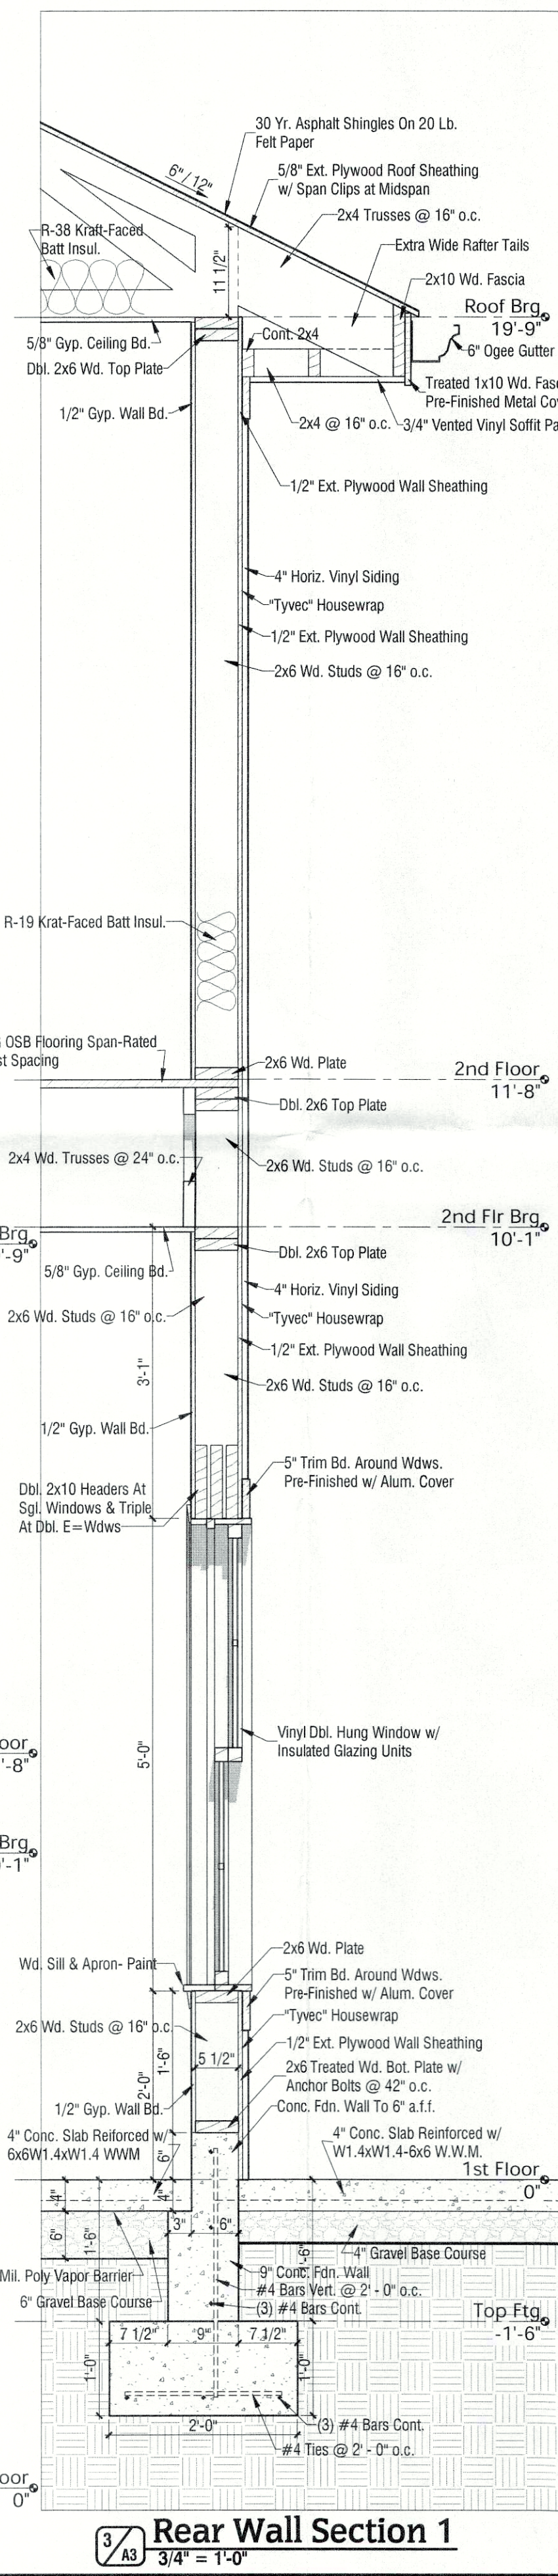
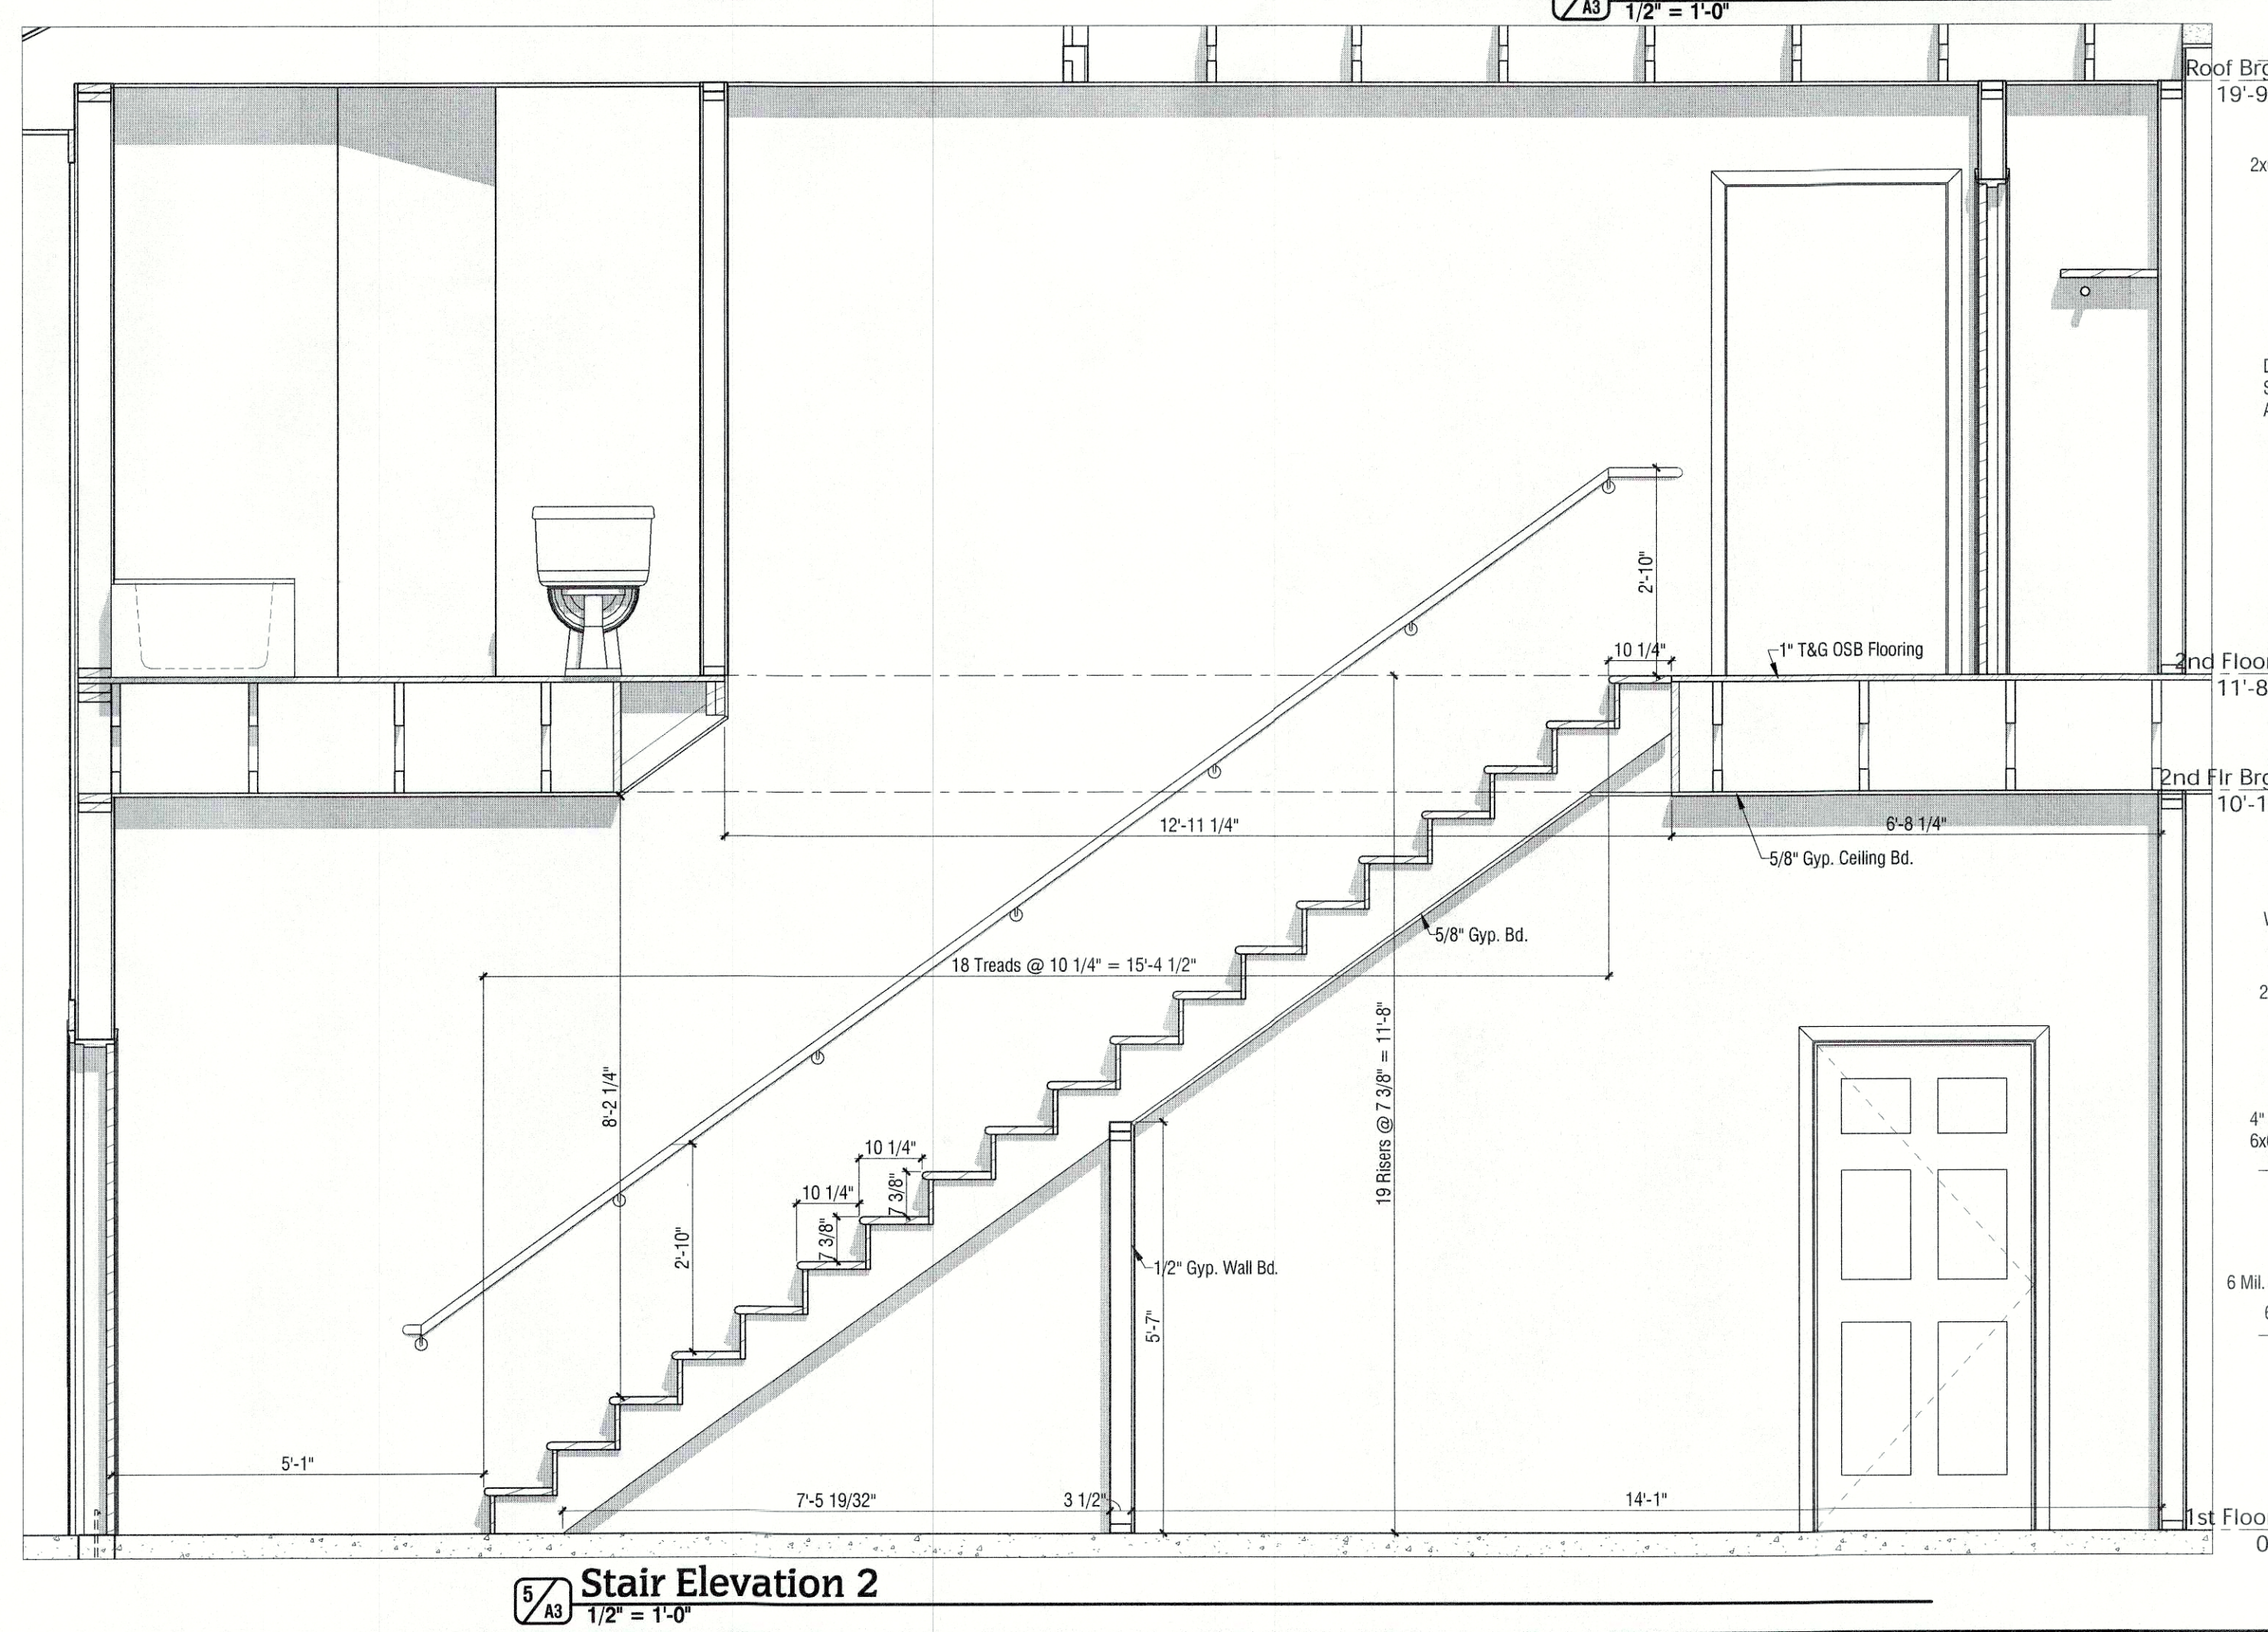
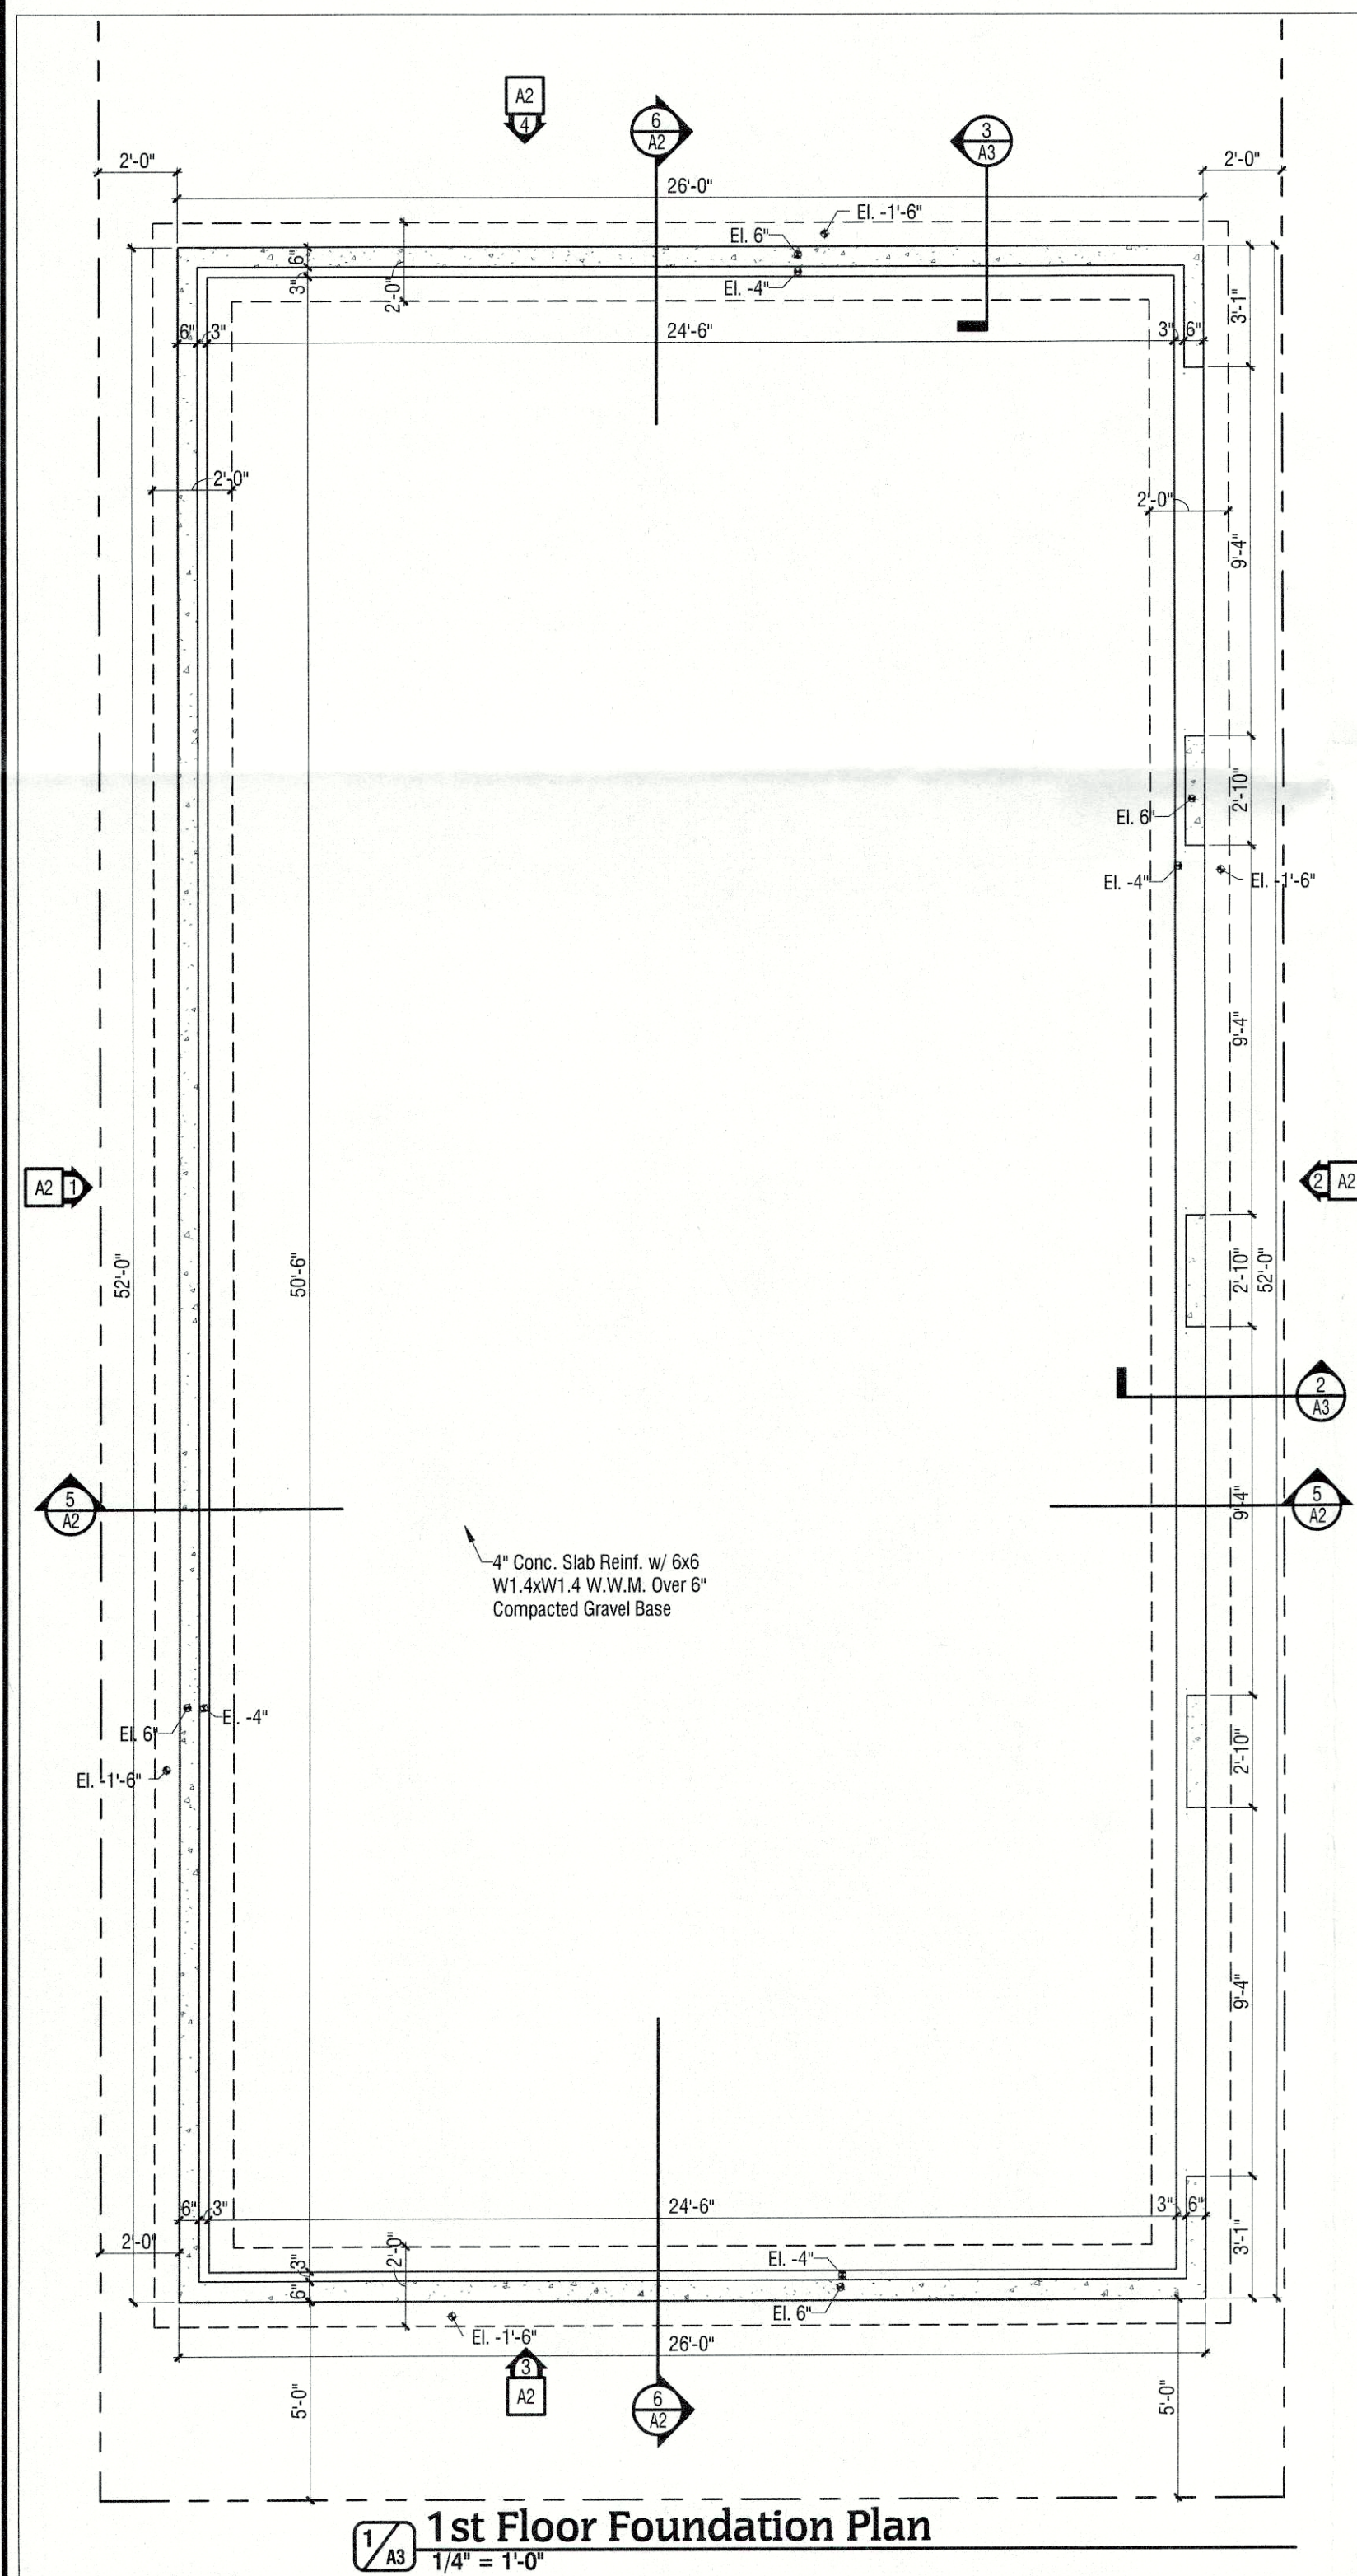
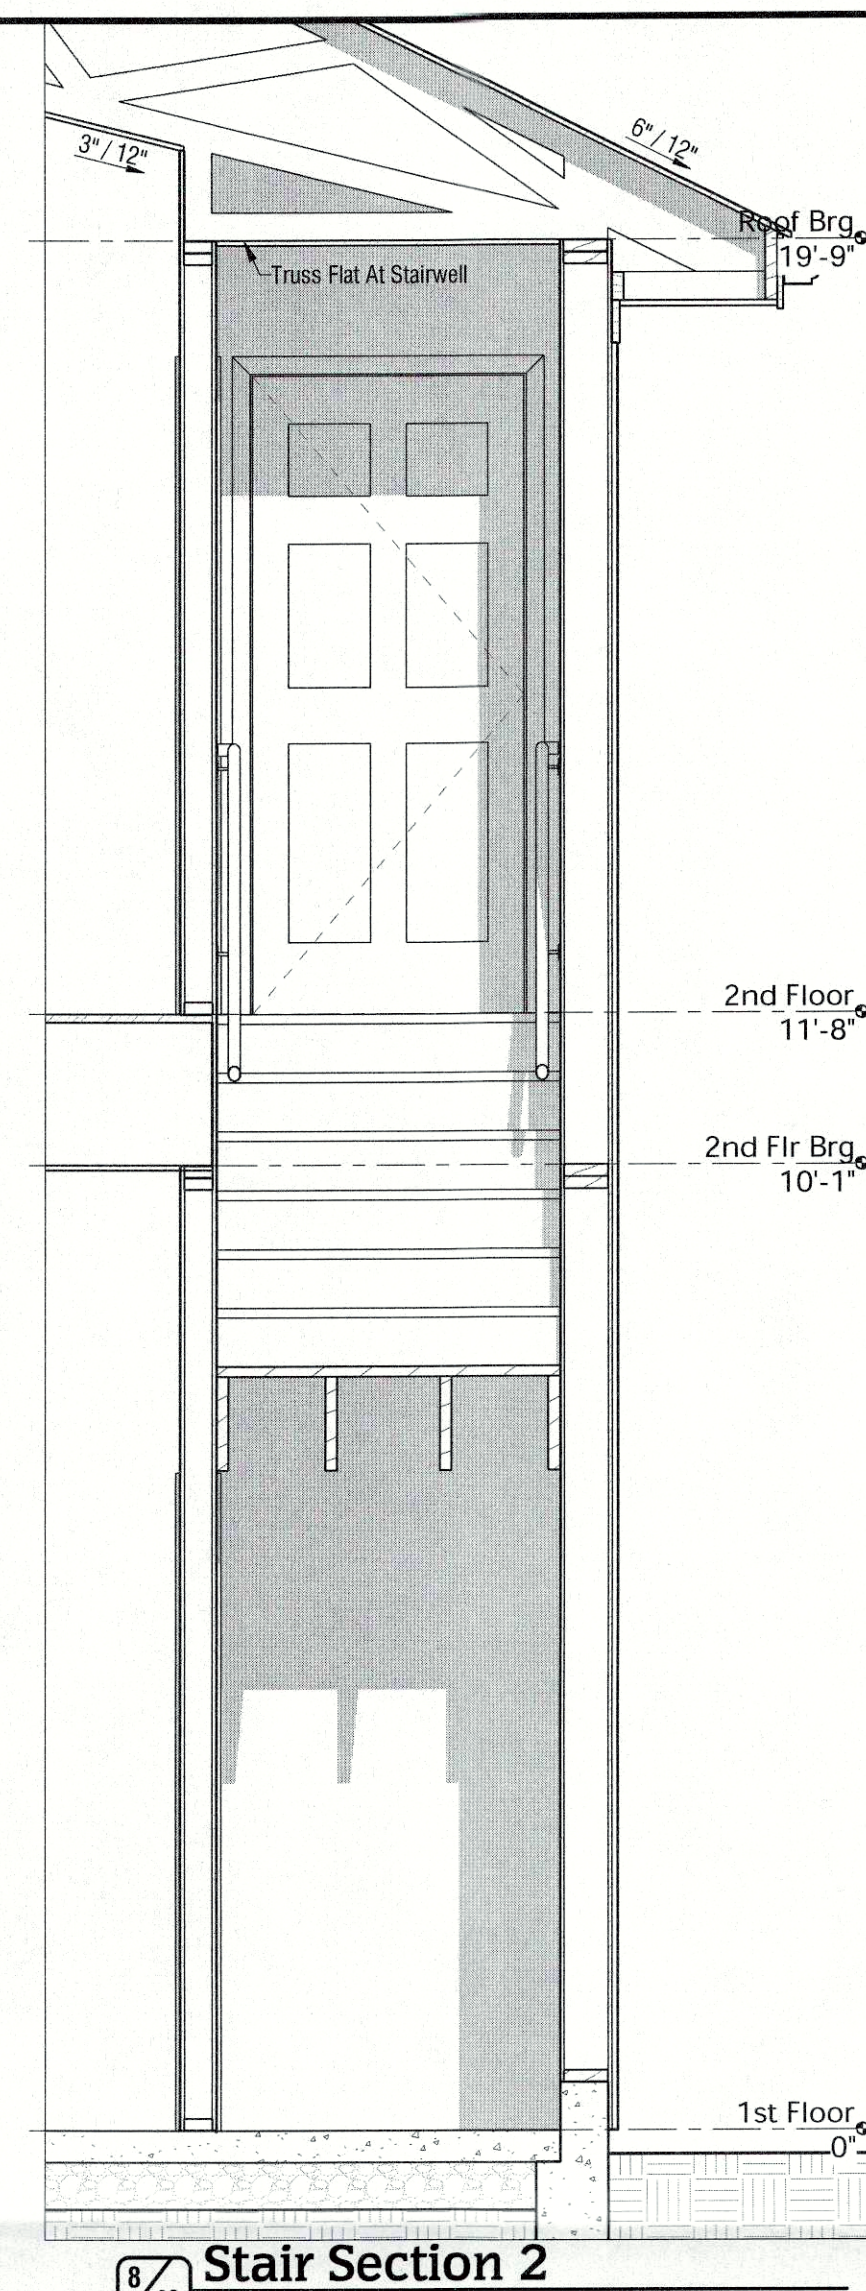
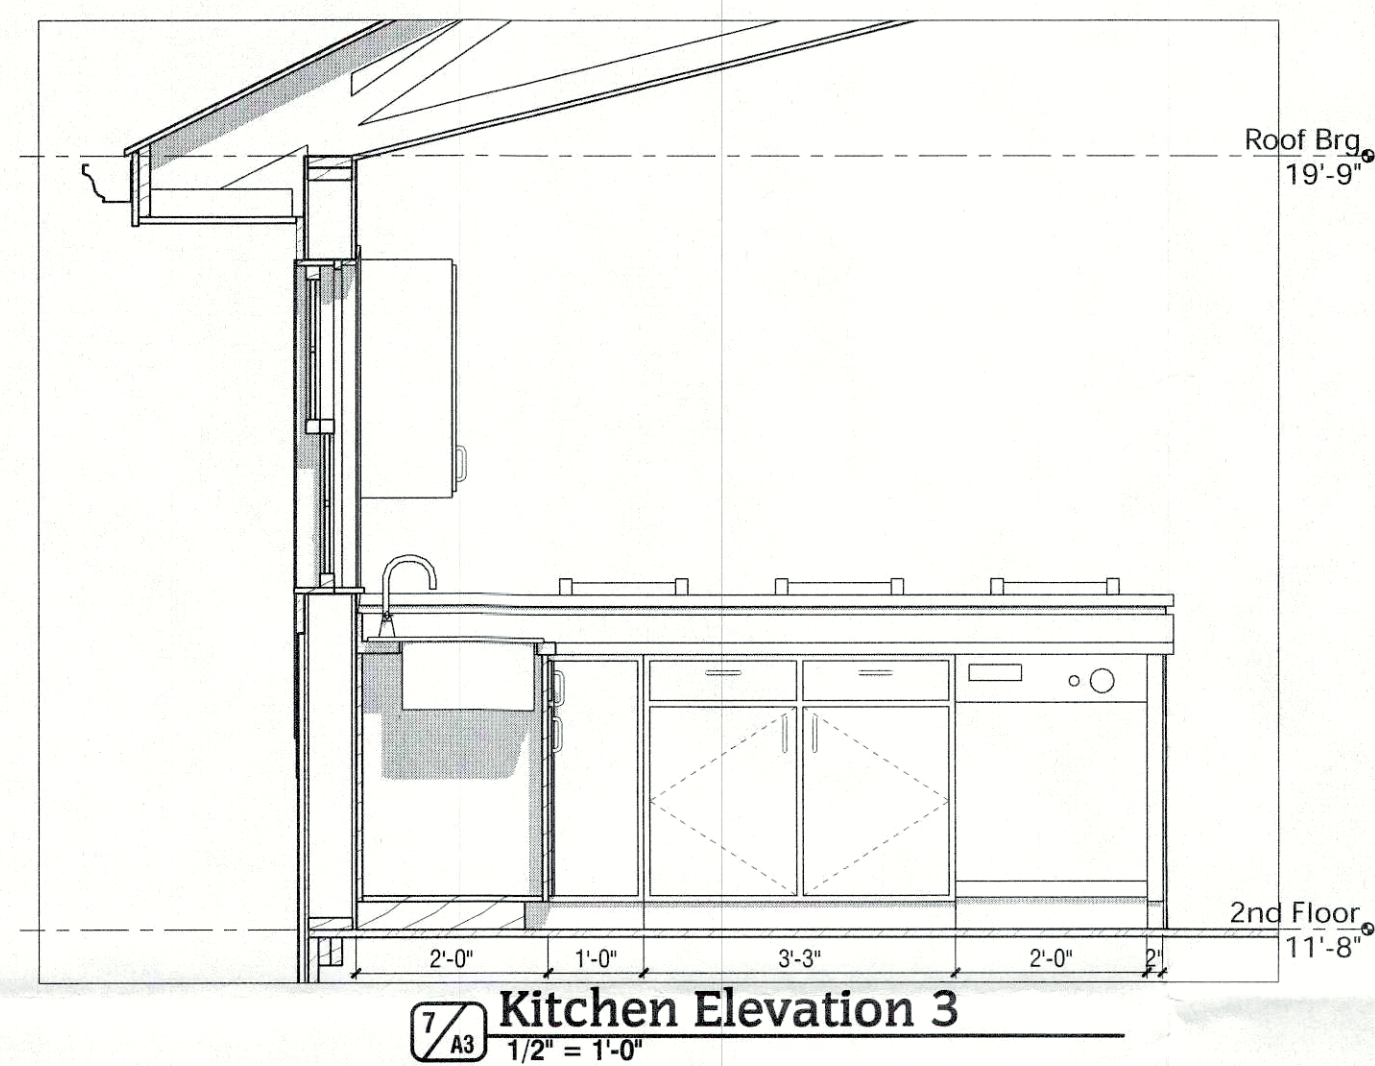
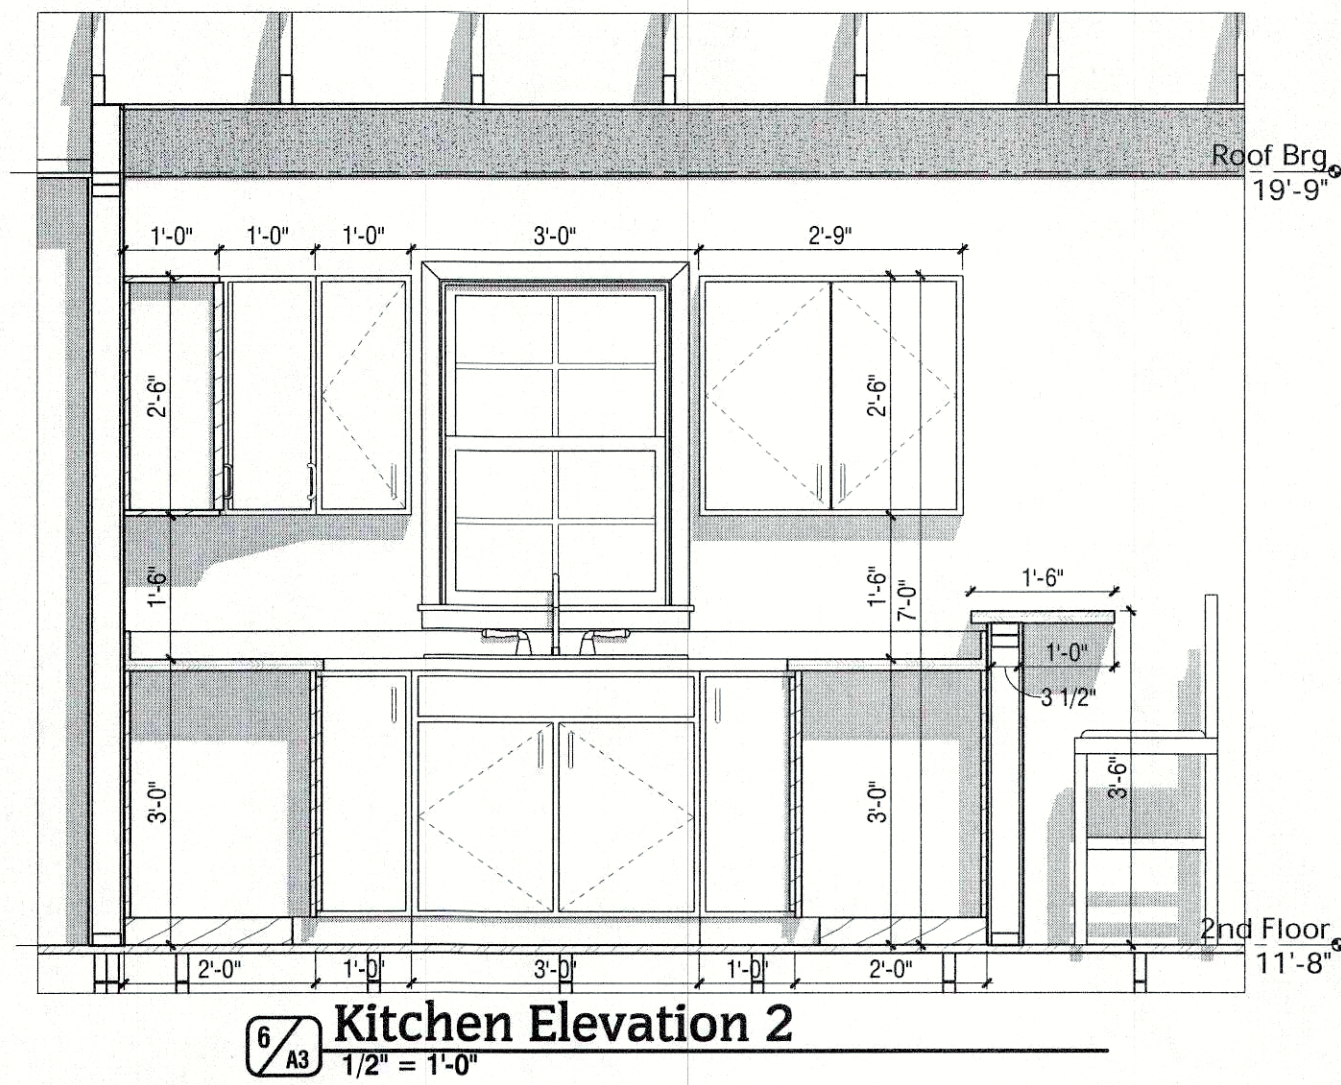


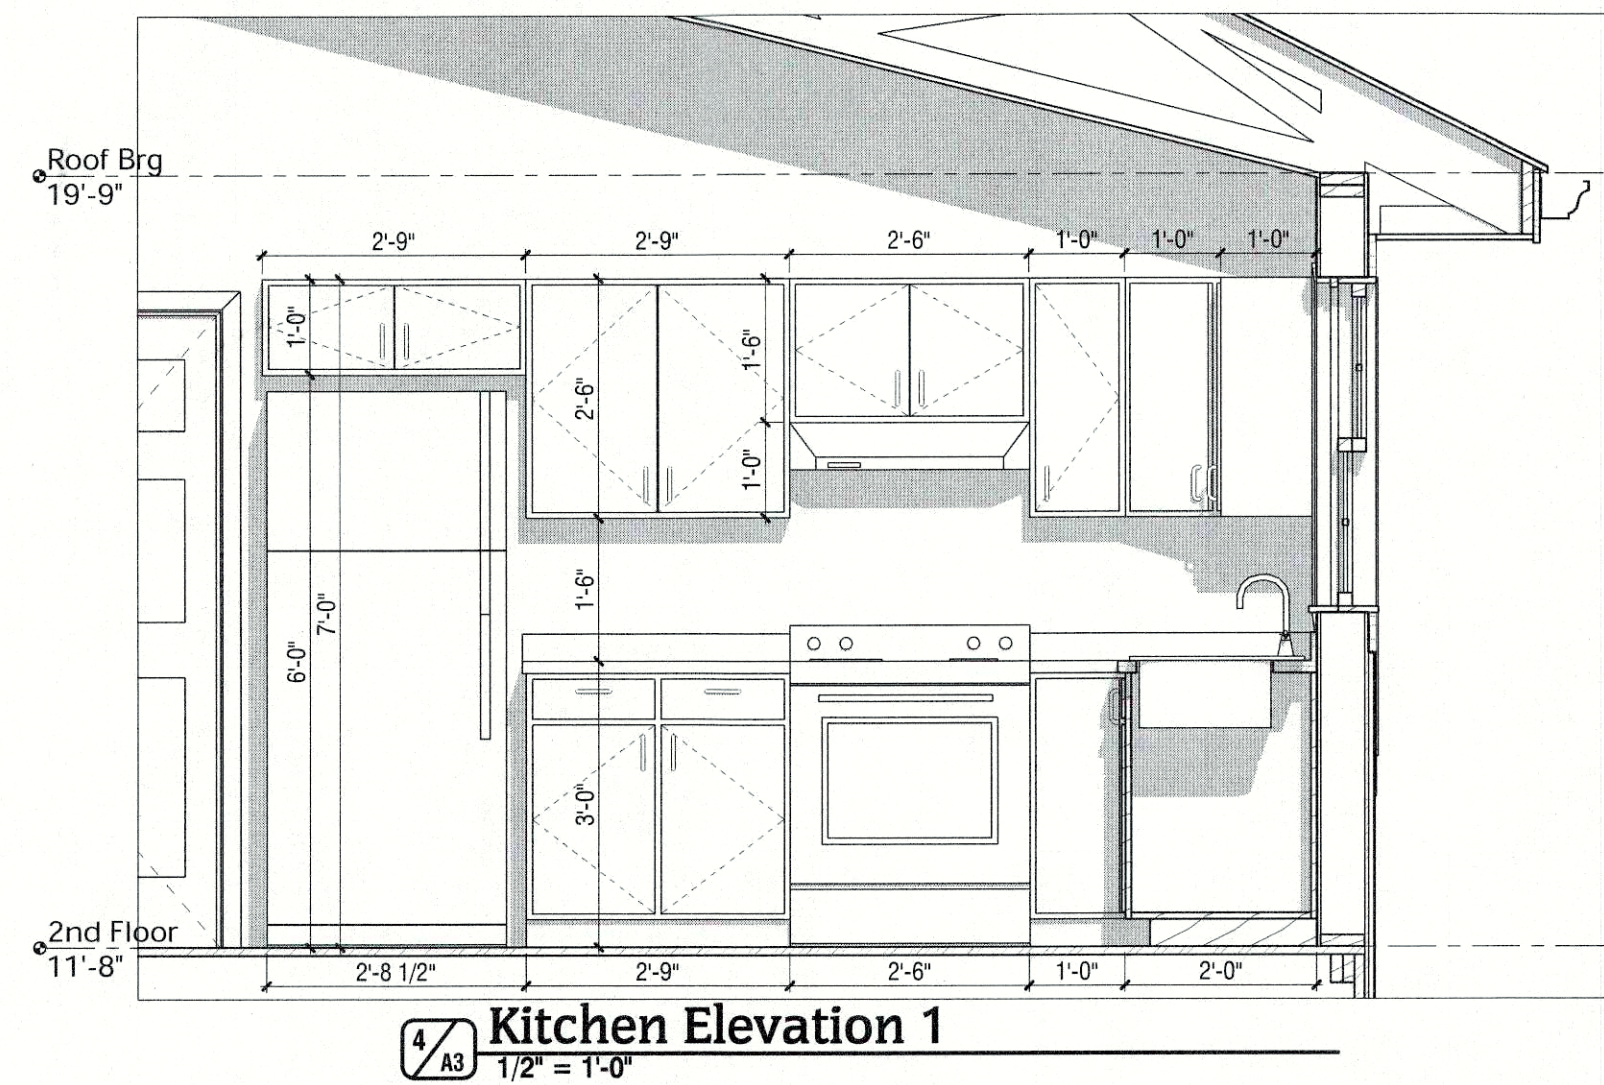

New Garage & Carriage House

Troy Residence Garage

848 Frankfort Avenue
Louisville KY 40206

Louisville KY 40206

ECDesign

& ARCHITECTS 40242
Louisville, Kentucky
8801 Hermitage Court
502-742-5200

Title _____
 Date 1/5/2019 _____
 Rev _____
 Job No. 901 _____
 Drawn By DC _____
 © 2018 ec Design

Sheet No.

3