


# 73 VALLEY ROAD LOUISVILLE, KY 40204

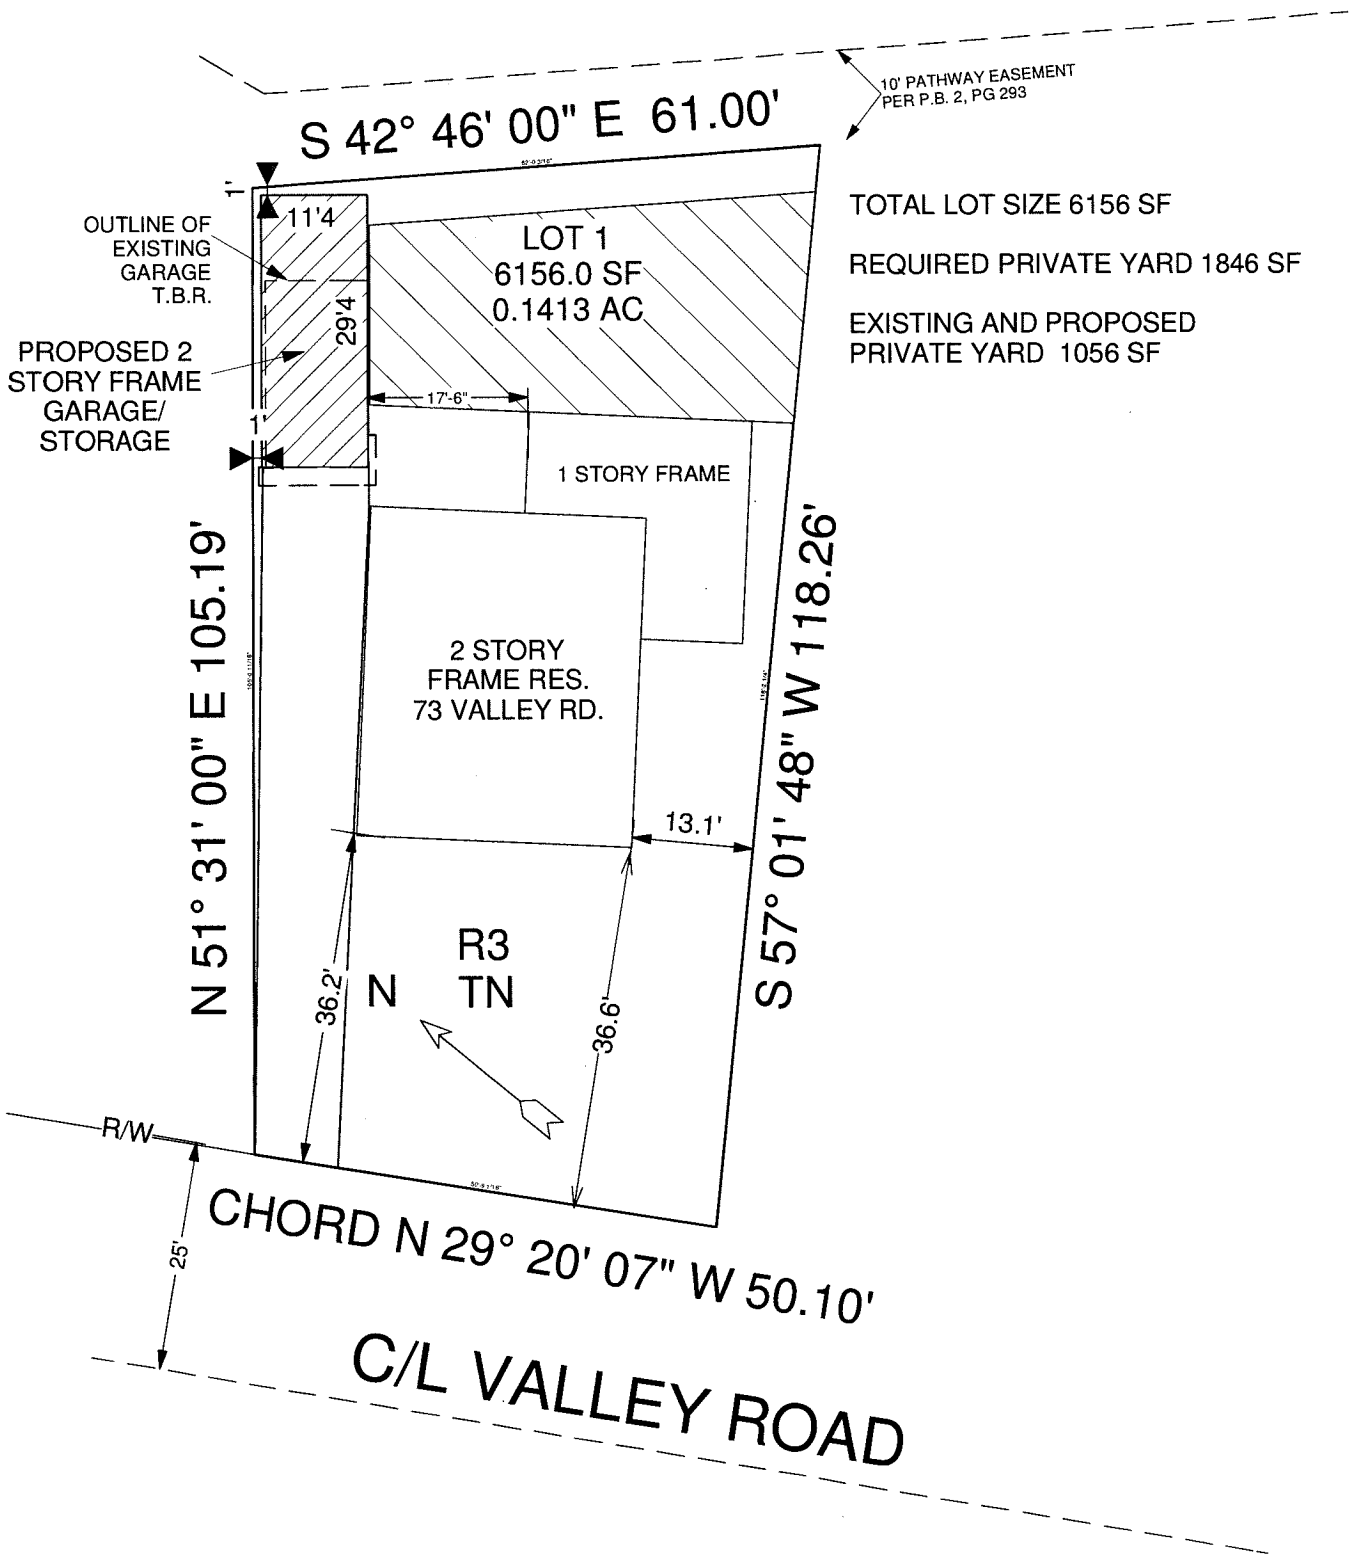

TOTAL LOT SIZE 6156 SF  
 REQUIRED PRIVATE YARD 1846 SF  
 EXISTING AND PROPOSED PRIVATE YARD 1056 SF

SCALE 1"=20'