


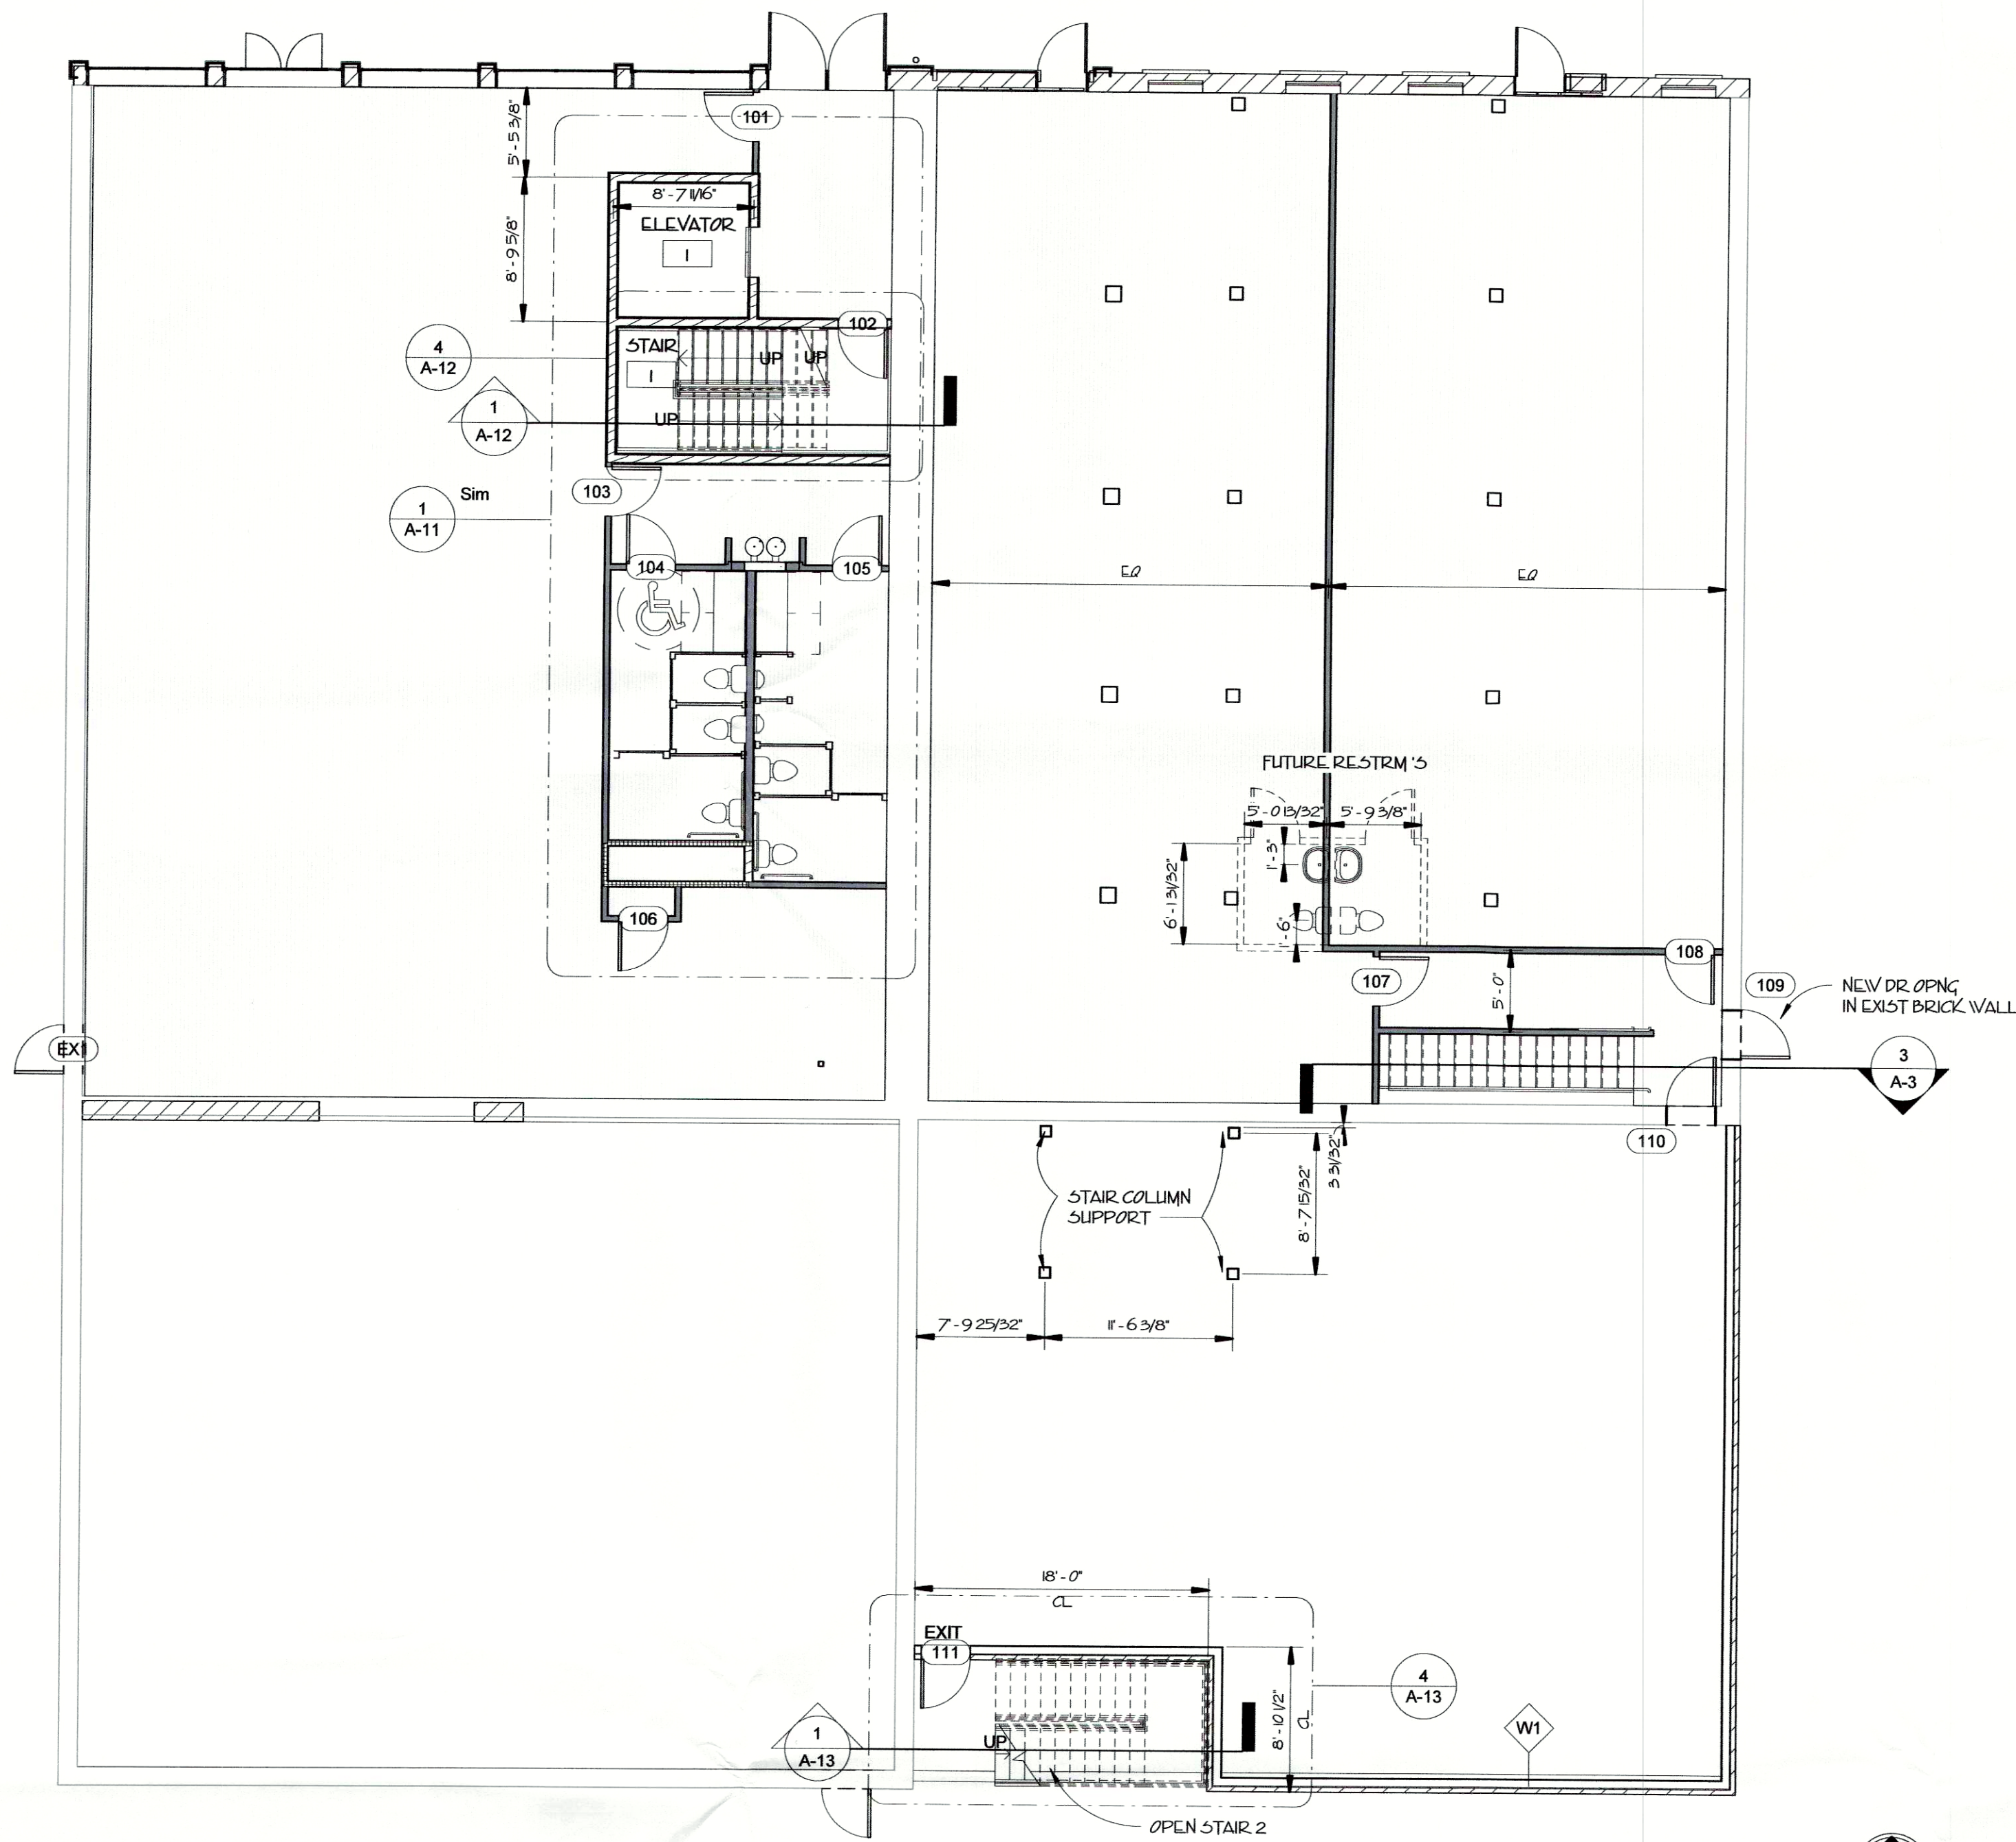

RECEIVED
MAY 04 2017
PLANNING &
DESIGN SERVICES

PRELIMINARY

JOSEPH & JOSEPH
ARCHITECTS SINCE 1908
550 S. 4TH STREET
LOUISVILLE, KY. 40202
V. 502.583.8888
F. 502.583.8414
www.josephandjoseph.net
© 2016 JOSEPH & JOSEPH ARCHITECTS PLLC
C. Merrill Moter III Architect, Cassius M. Moter IV Architect

1st FLOOR PLAN
FLOOR
ARCHITECTURAL

HEADQUARTERS
BUILDING
906 E Main St.
Louisville KY 40206
MOBILE MED TEK

COMMITTEE	DRAWN	IN USE	DATE
A7240	E.W.	C.M.	4/3/17

