


Reddy Residence- Hardscape Plan

Scale: 1"=15'-0"
12.05.18

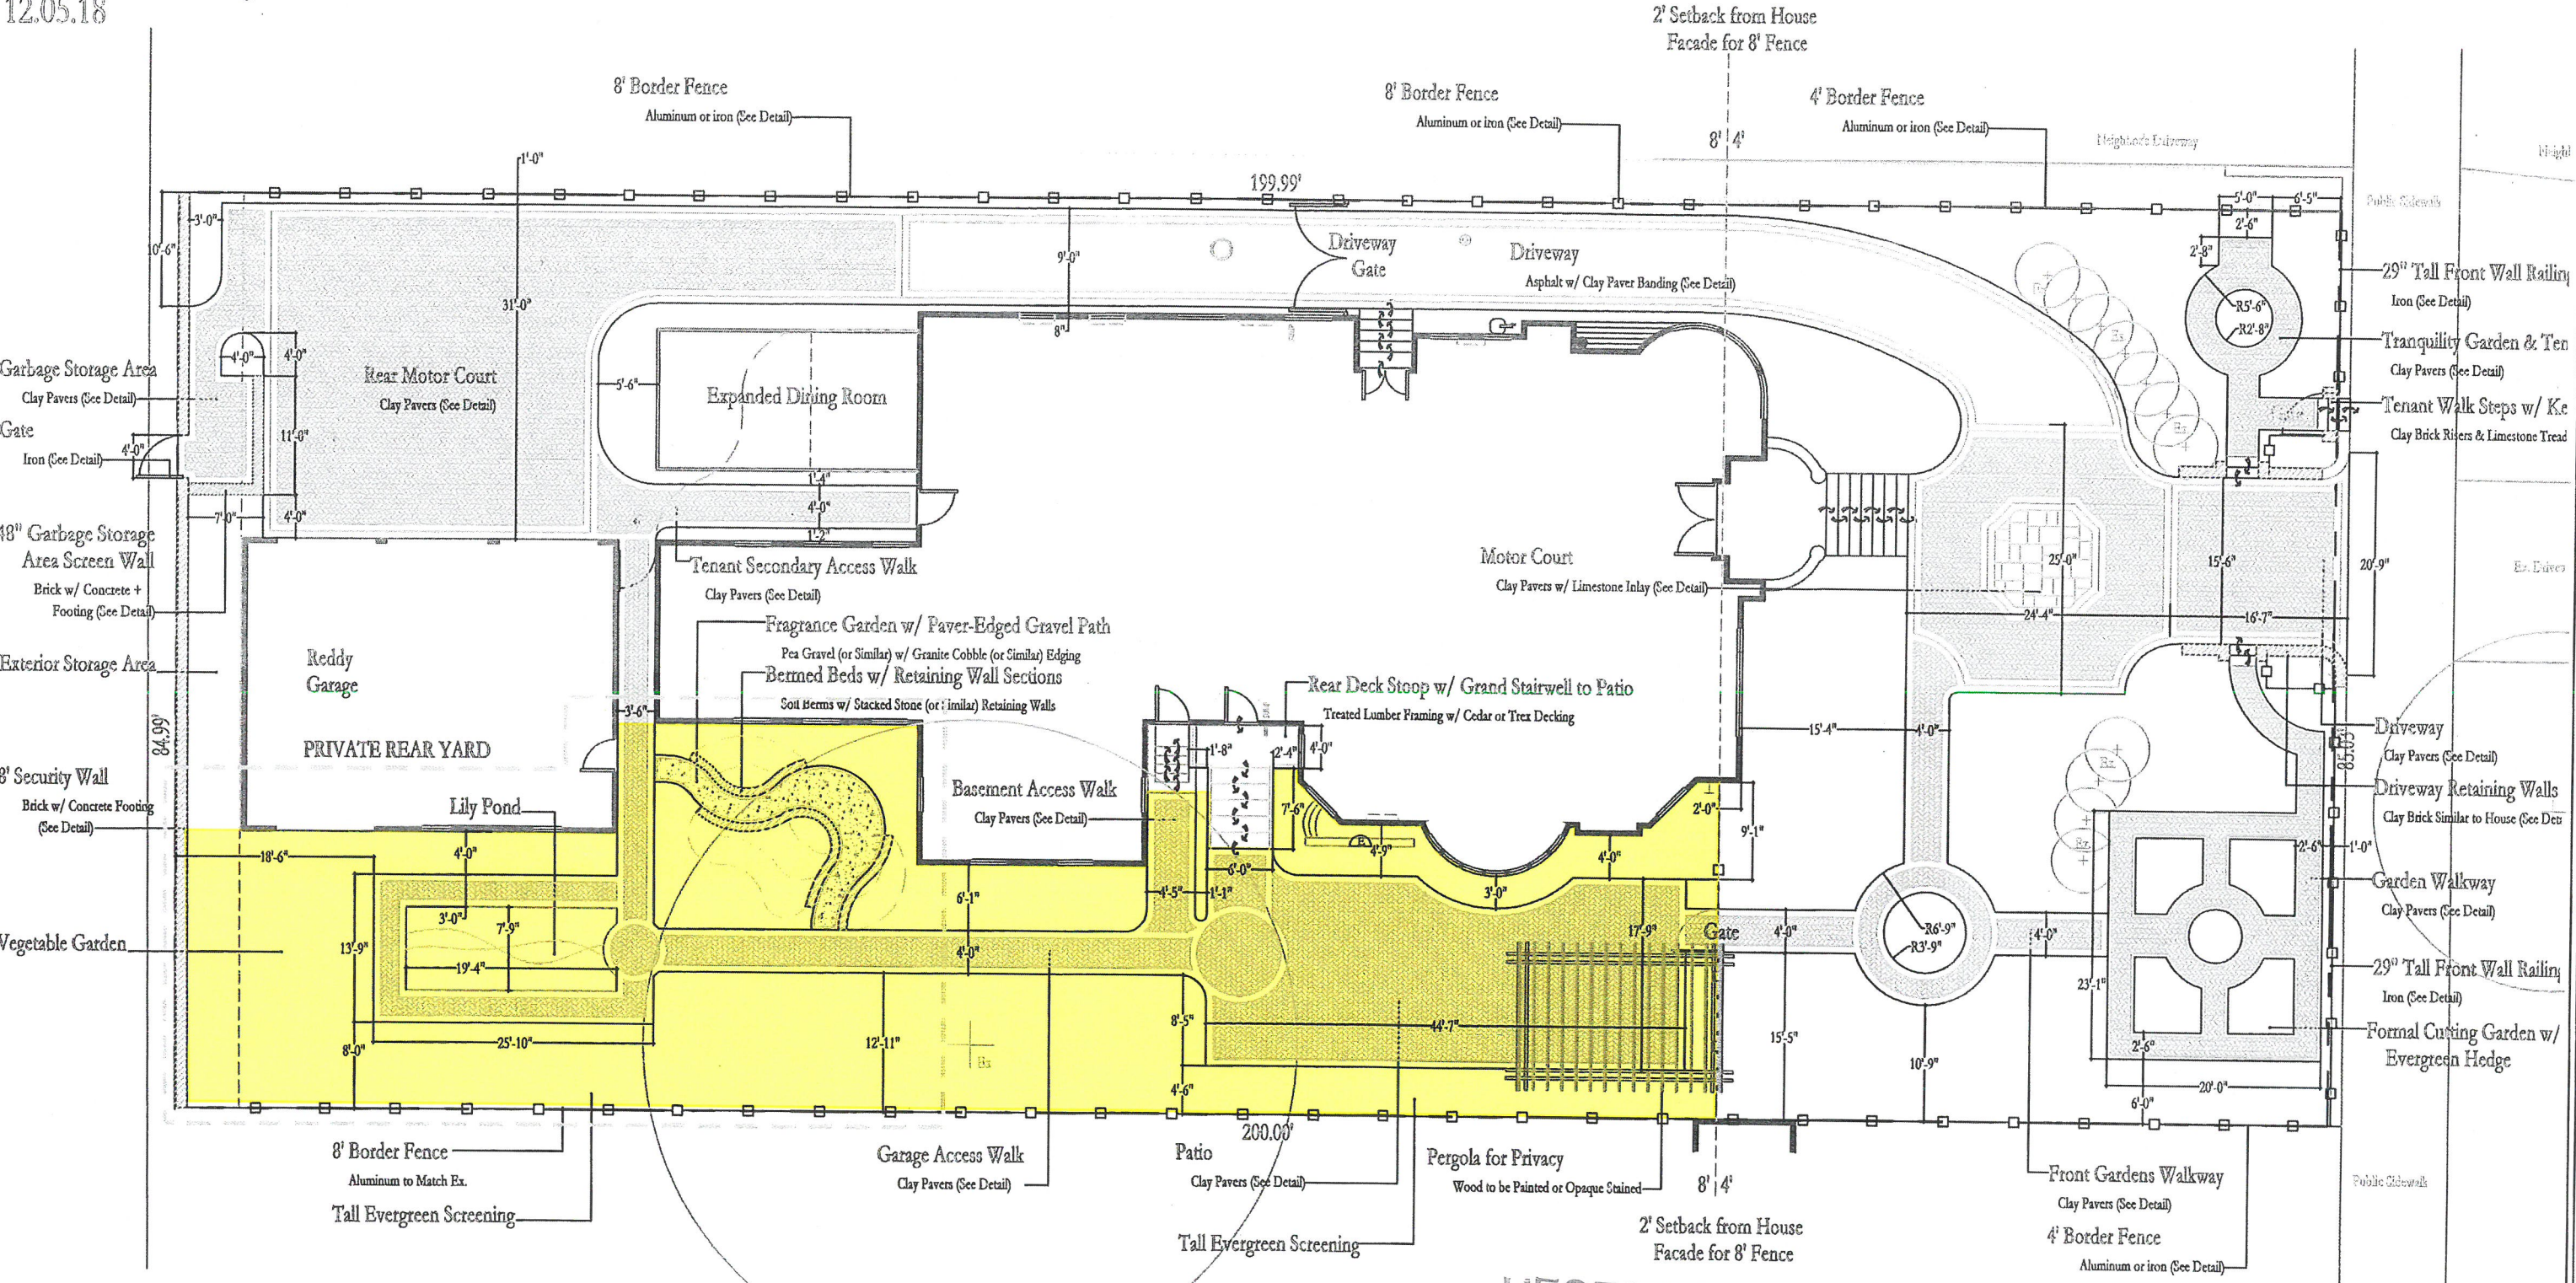

NOTICE: ALL RIGHTS RESERVED. NO PARTS OF THESE PLANS MAY BE USED, REPRODUCED, OR CHANGED IN ANY WAY FROM OR BY ANY MEANS WITHOUT WRITTEN PERMISSION FROM FRANK OTTE LANDSCAPE & DESIGN GROUP OR UNTIL FRANK OTTE LANDSCAPE & DESIGN GROUP HAS BEEN COMPENSATED FOR THEIR SERVICES AND THE PLANS HAVE BEEN SIGNED BY A FRANK OTTE LANDSCAPE & DESIGN GROUP OFFICIAL. THIS USE IS LIMITED AND INTENDED AS PERMISSION TO CONSTRUCT ONLY ONE PROJECT. REPETITIVE USE IS SUBJECT TO AN ADDITIONAL FEE. FRANK OTTE LANDSCAPE & DESIGN GROUP IS PROVIDING PLANS ONLY AS A SERVICE. ANY OTHER TYPE OF DESIGN SERVICE IS NEITHER INTENDED NOR IMPLIED. DISCOVERY OF ANY ERROR OR OMISSION MUST BE REPORTED TO FRANK OTTE LANDSCAPE & DESIGN GROUP PRIOR TO CONSTRUCTION. THESE PLANS ARE INTENDED TO BE USED ONLY BY COMPETENT CONTRACTORS KNOWLEDGEABLE IN THE LANDSCAPE TRADES WHO WILL CHECK AND VERIFY ALL DIMENSIONS AND CONDITIONS AND BE RESPONSIBLE FOR THEM. FRANK OTTE LANDSCAPE & DESIGN GROUP WILL NOT ACCEPT ANY RESPONSIBILITY FOR THE CONSTRUCTION PROCESS AND SAFETY PRECAUTIONS WHICH MUST COMPLY WITH ALL LOCAL BUILDING AND SAFETY CODES. FRANK OTTE LANDSCAPE & DESIGN GROUP WILL NOT ACCEPT LIABILITY FOR PRODUCTS AND MATERIAL SPECIFIED ON THESE DRAWINGS. MANUFACTURERS' WARRANTIES AND WARRANTIES SHALL APPLY. INFRINGEMENT OF THIS NOTICE MAY RESULT IN LEGAL ACTION. THIS DRAWING IS AN ARTISTIC INTERPRETATION OF THE GENERAL APPEARANCE OF THIS DESIGN. IT IS NOT MEANT TO BE AN EXACT REPRODUCTION.

RECEIVED
DEC 27, 2018
PLANNING &
DESIGN SERVICES

FRANK OTTE
LANDSCAPE &
DESIGN GROUP

18 VARIANCE 1120