


Copyright 2014

These drawings are the property of Meridian Construction and are not to be reproduced or used for any purpose, in whole or part, without their expressed written consent

NOTE:

Builder must verify all dimensions, drawings and code compliance before starting construction

DOAN DESIGN RAFTING
SCOTT DOAN
(502) 833-2229

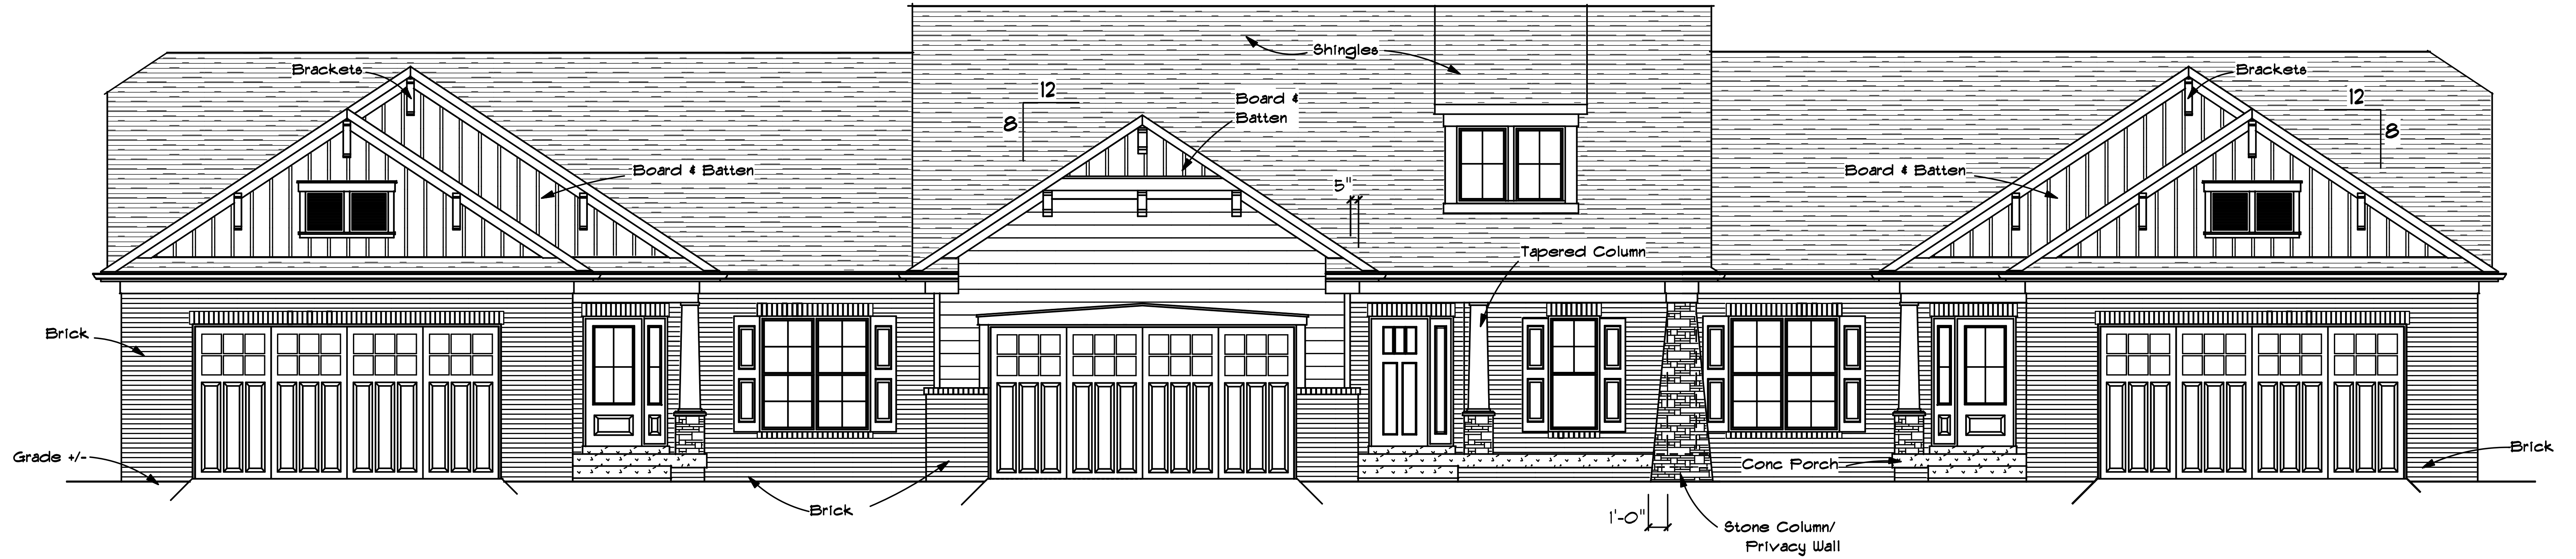


FRONT ELEVATION

1/4"=1'-0"

Grey Ledge Development

Units 17, 18, 19
Building #4

Meridian
www.meridianconstructionllc.com

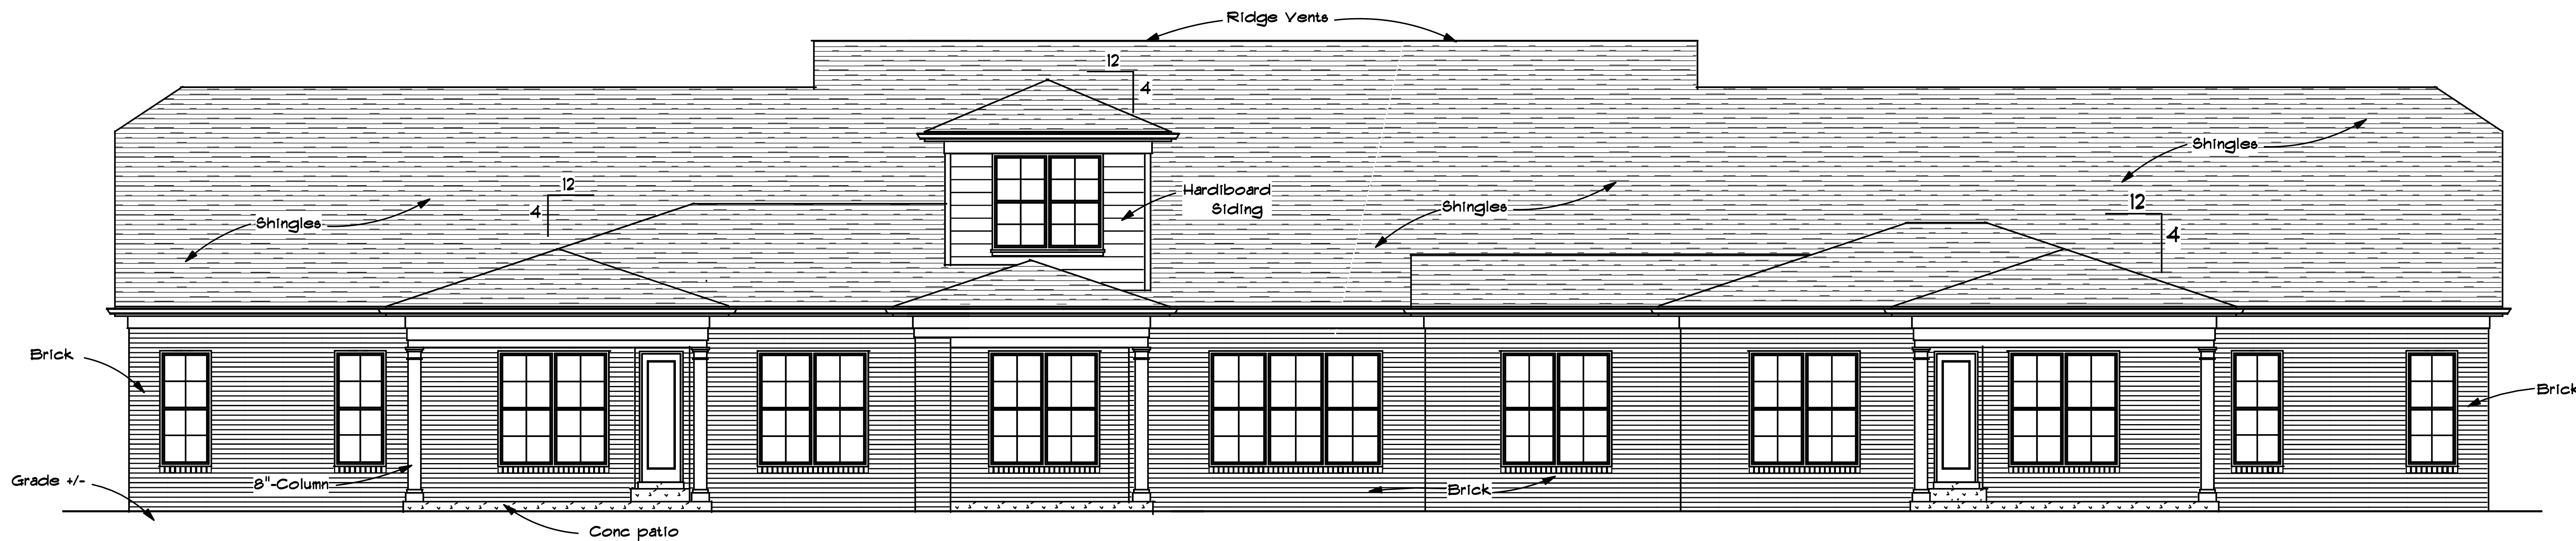

REAR ELEVATION

1/4"=1'-0"