
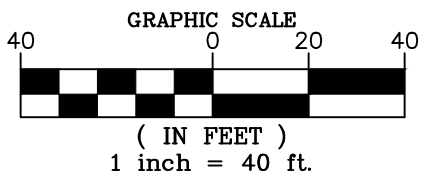


G:\Current Projects\20254\DWG\Planning\EXHIBITS\20254-VEHICLE TRACKING EXHIBIT.dwg, 5/11/2022 9:41:08 AM, Helton, 1:1

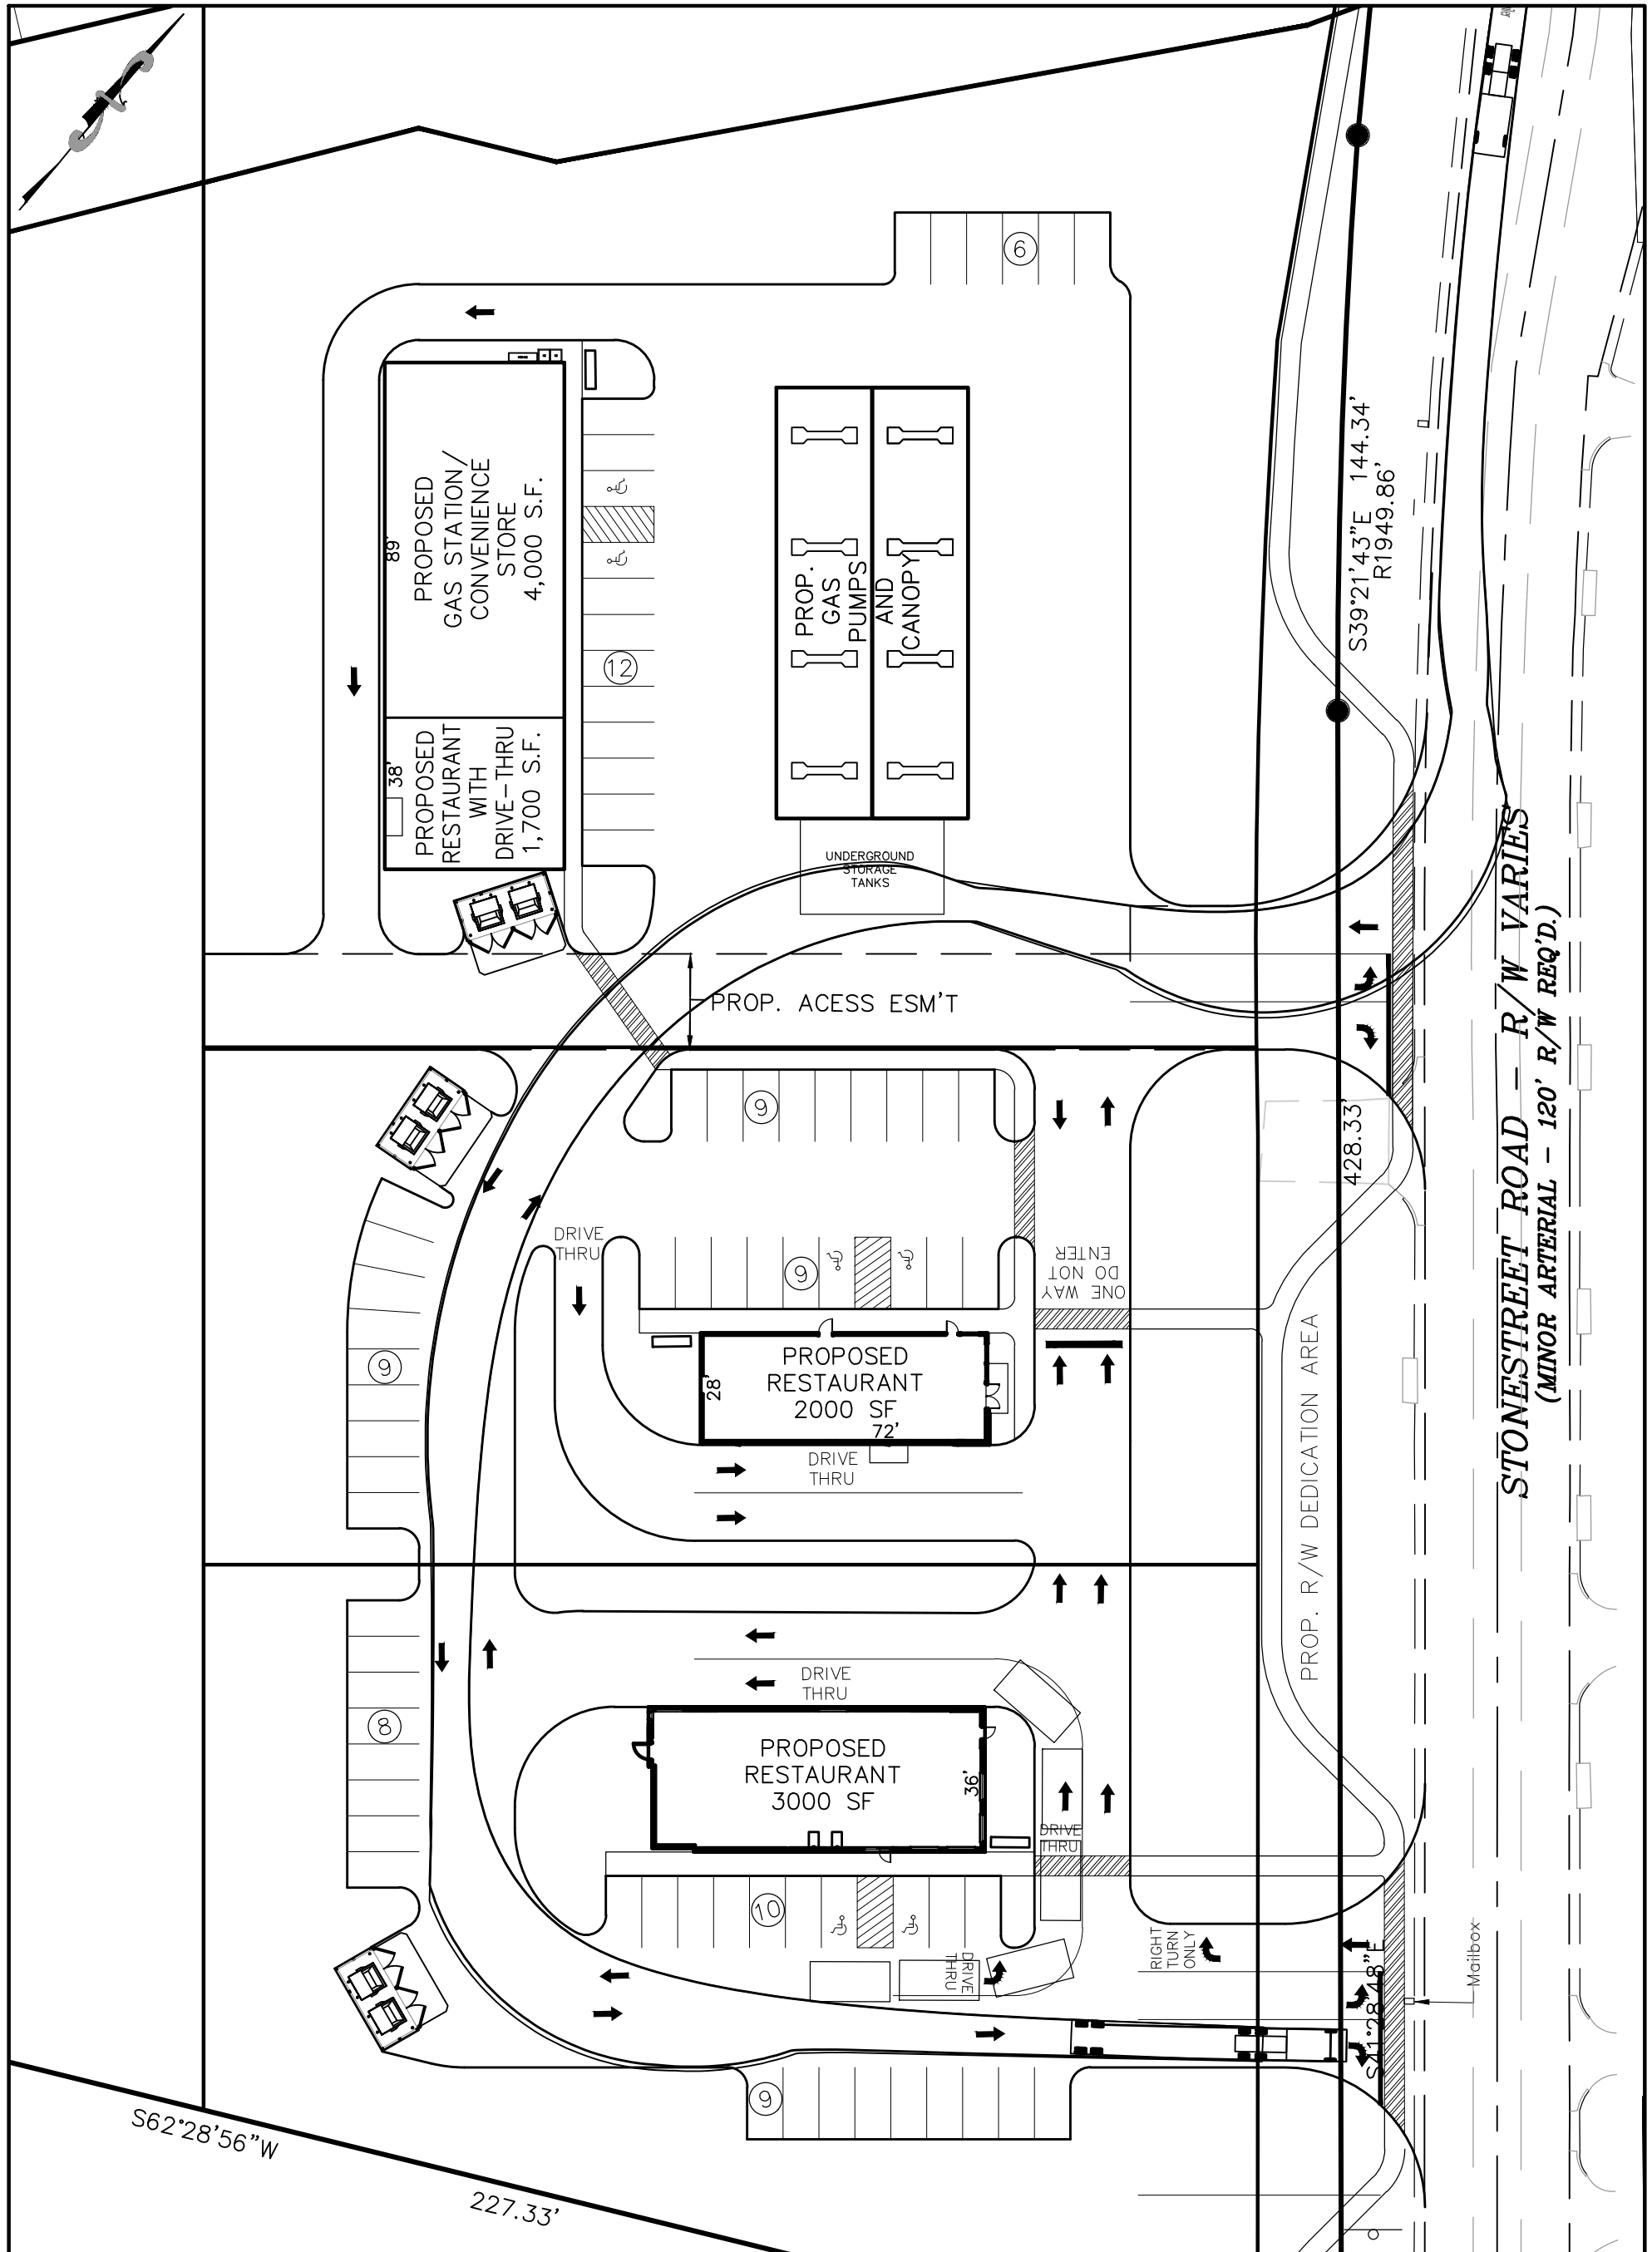

LAND DESIGN & DEVELOPMENT, INC.

AUGUST 30, 2017

# VEHICLE TRACKING EXHIBIT

10310 & 10312 AXIS STONETREET

JOB: 20254