




**1 Elevation - Type A - Front**  
A201 1/8" = 1'-0"

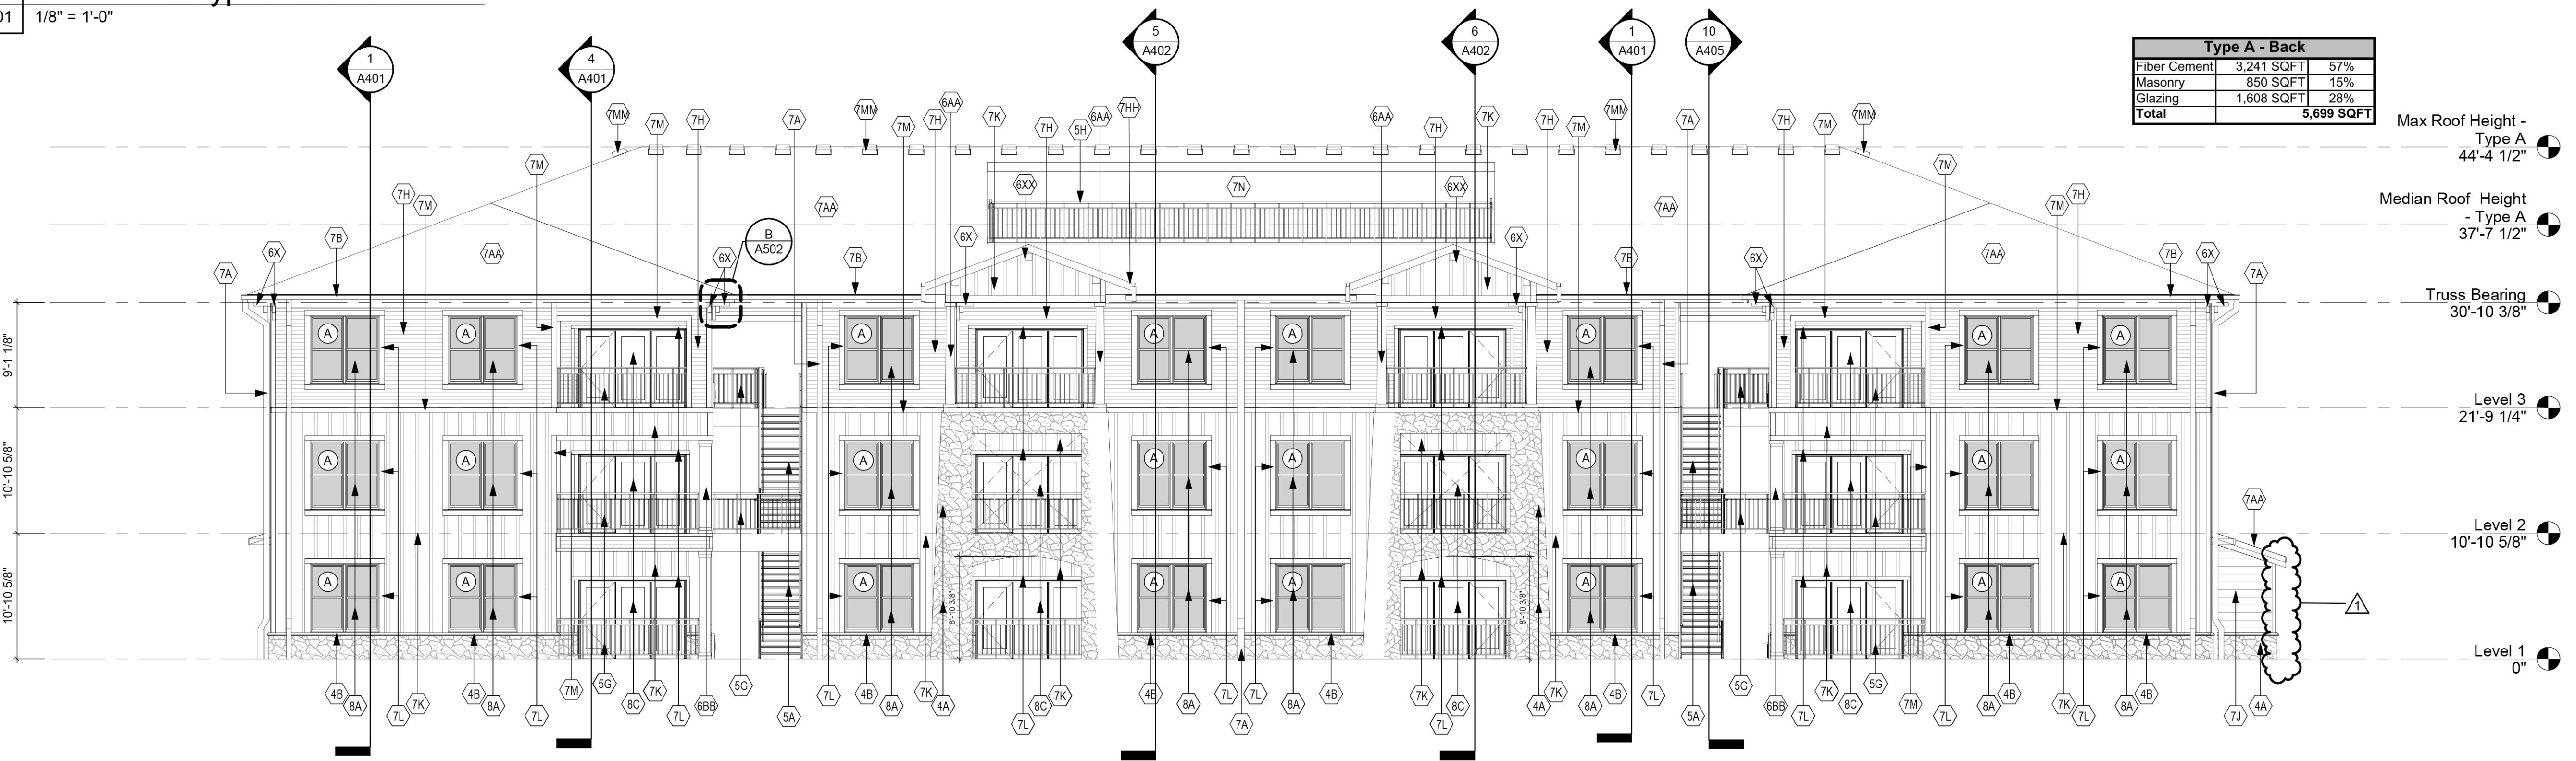


**2 Elevation - Type A - Rear**  
A201 1/8" = 1'-0"

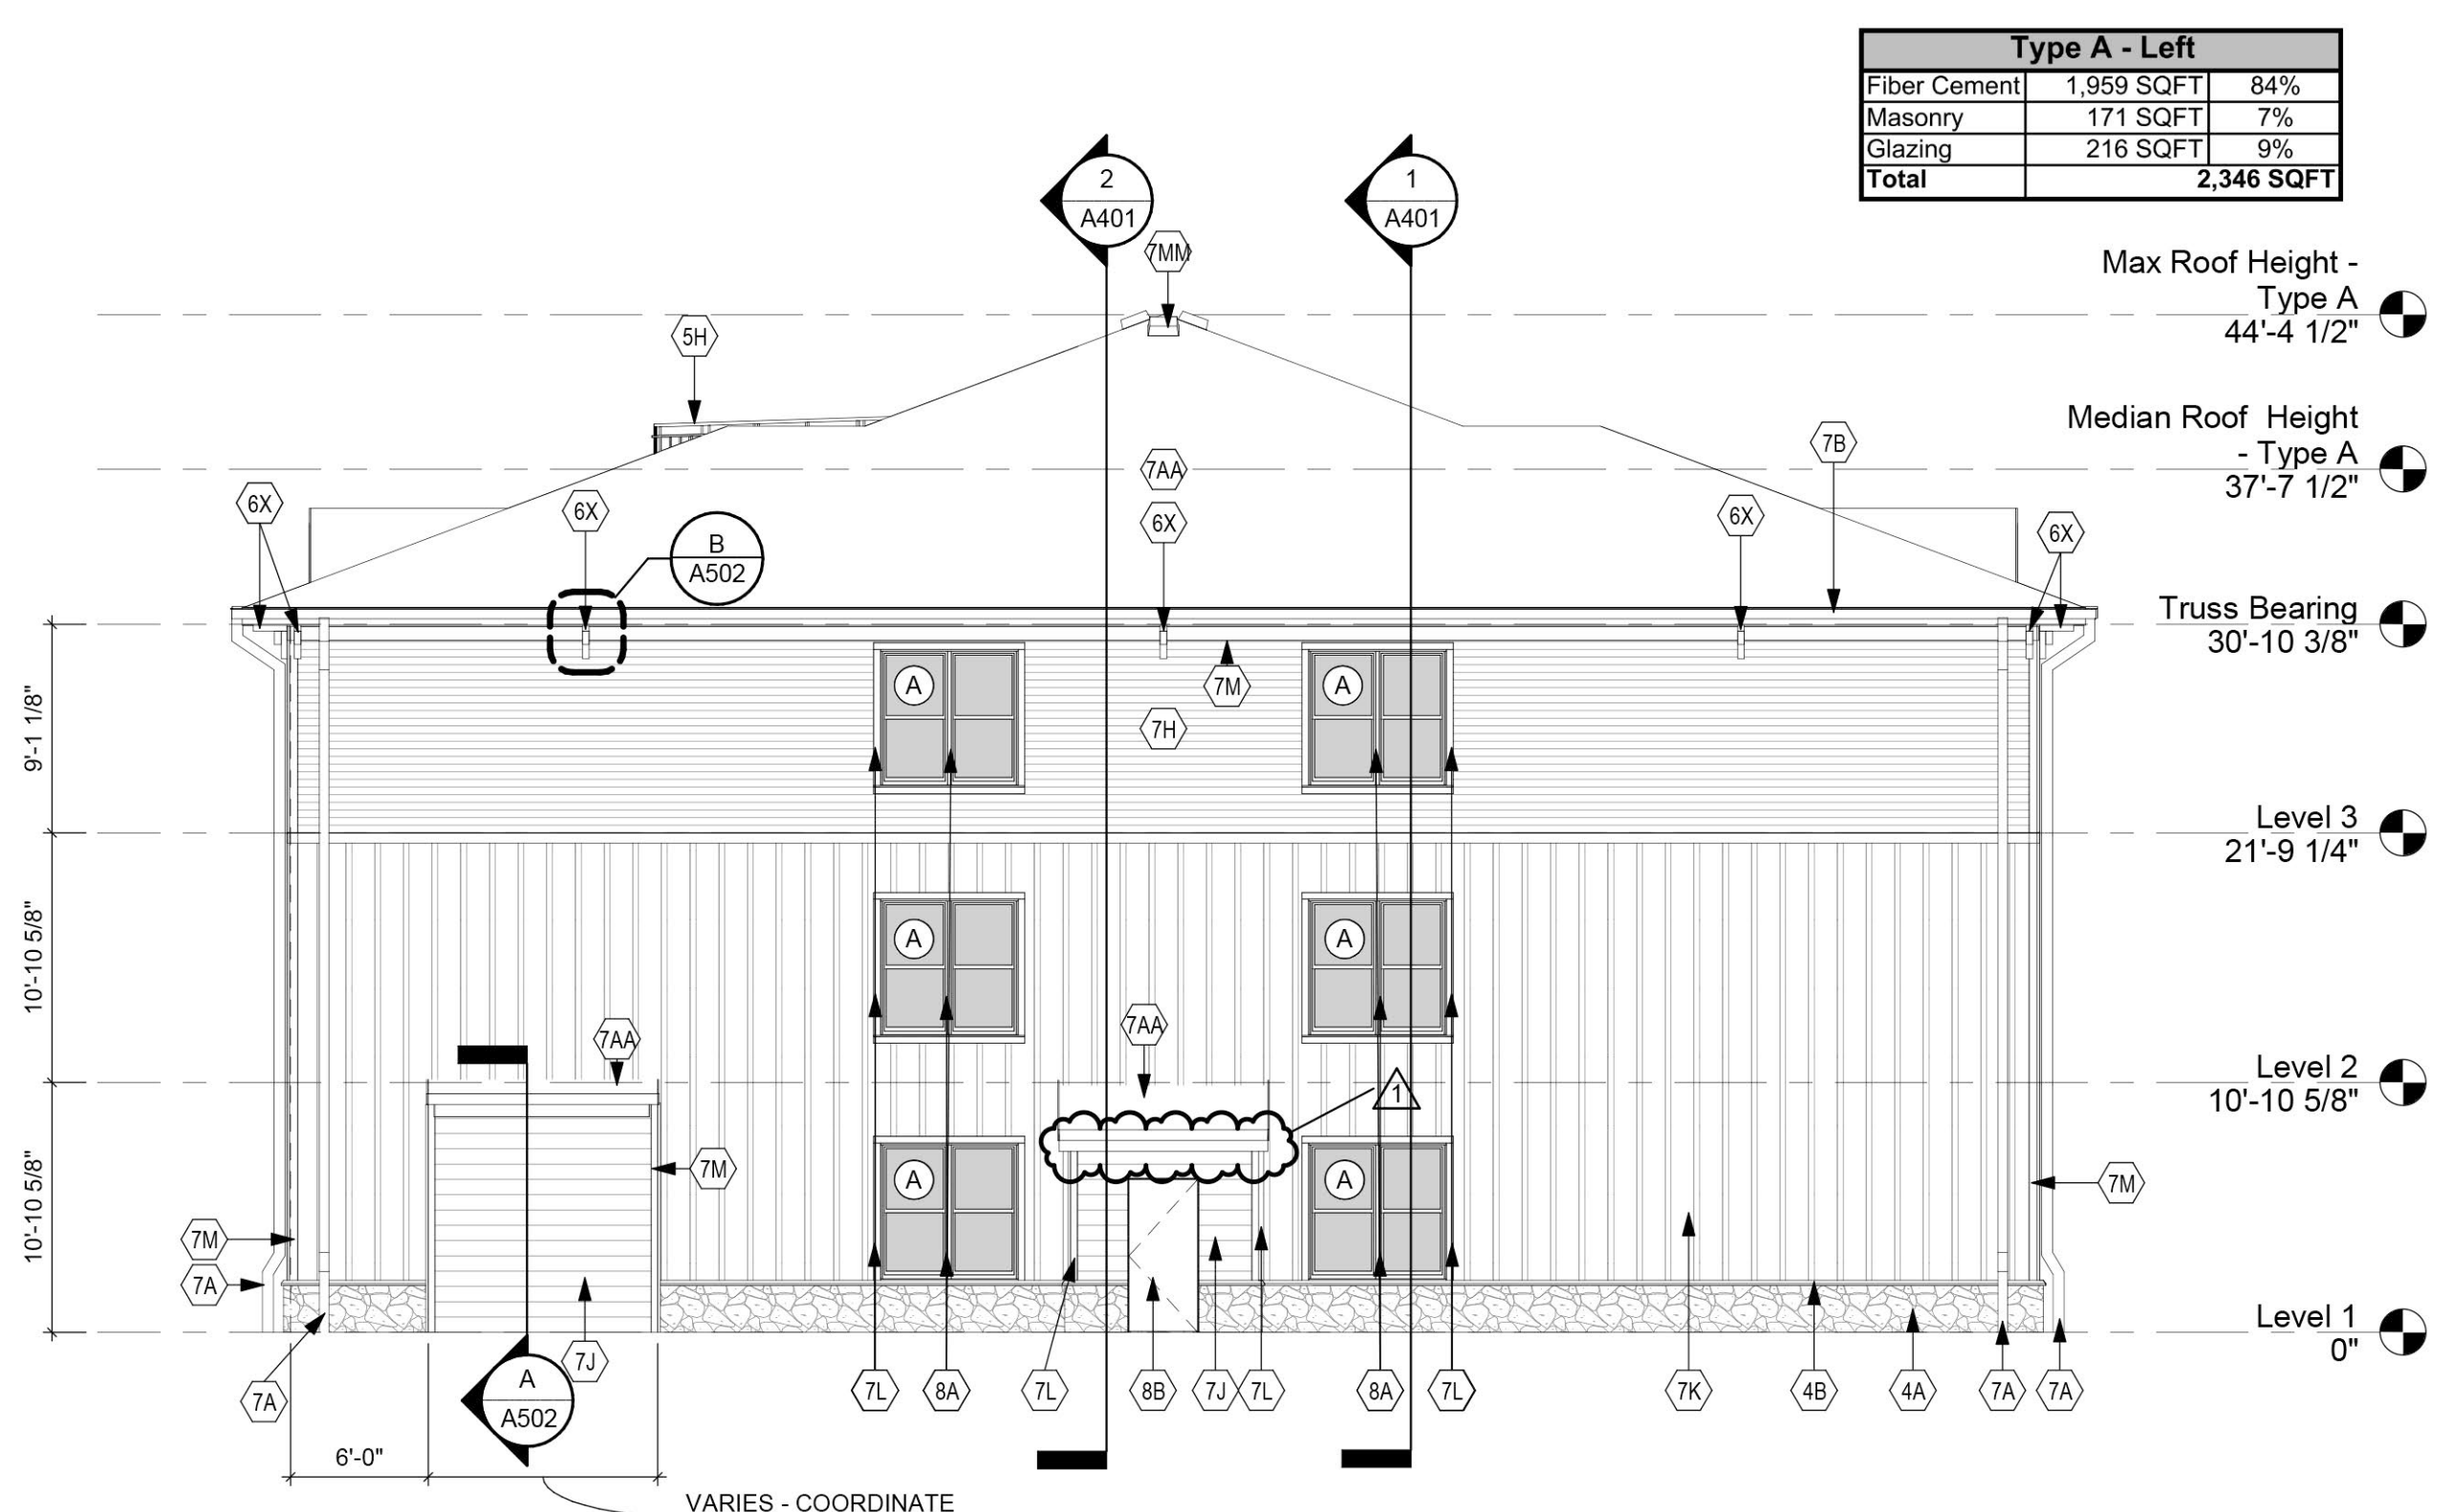


**3 Elevation - Type A - Left**  
A201 1/8" = 1'-0"

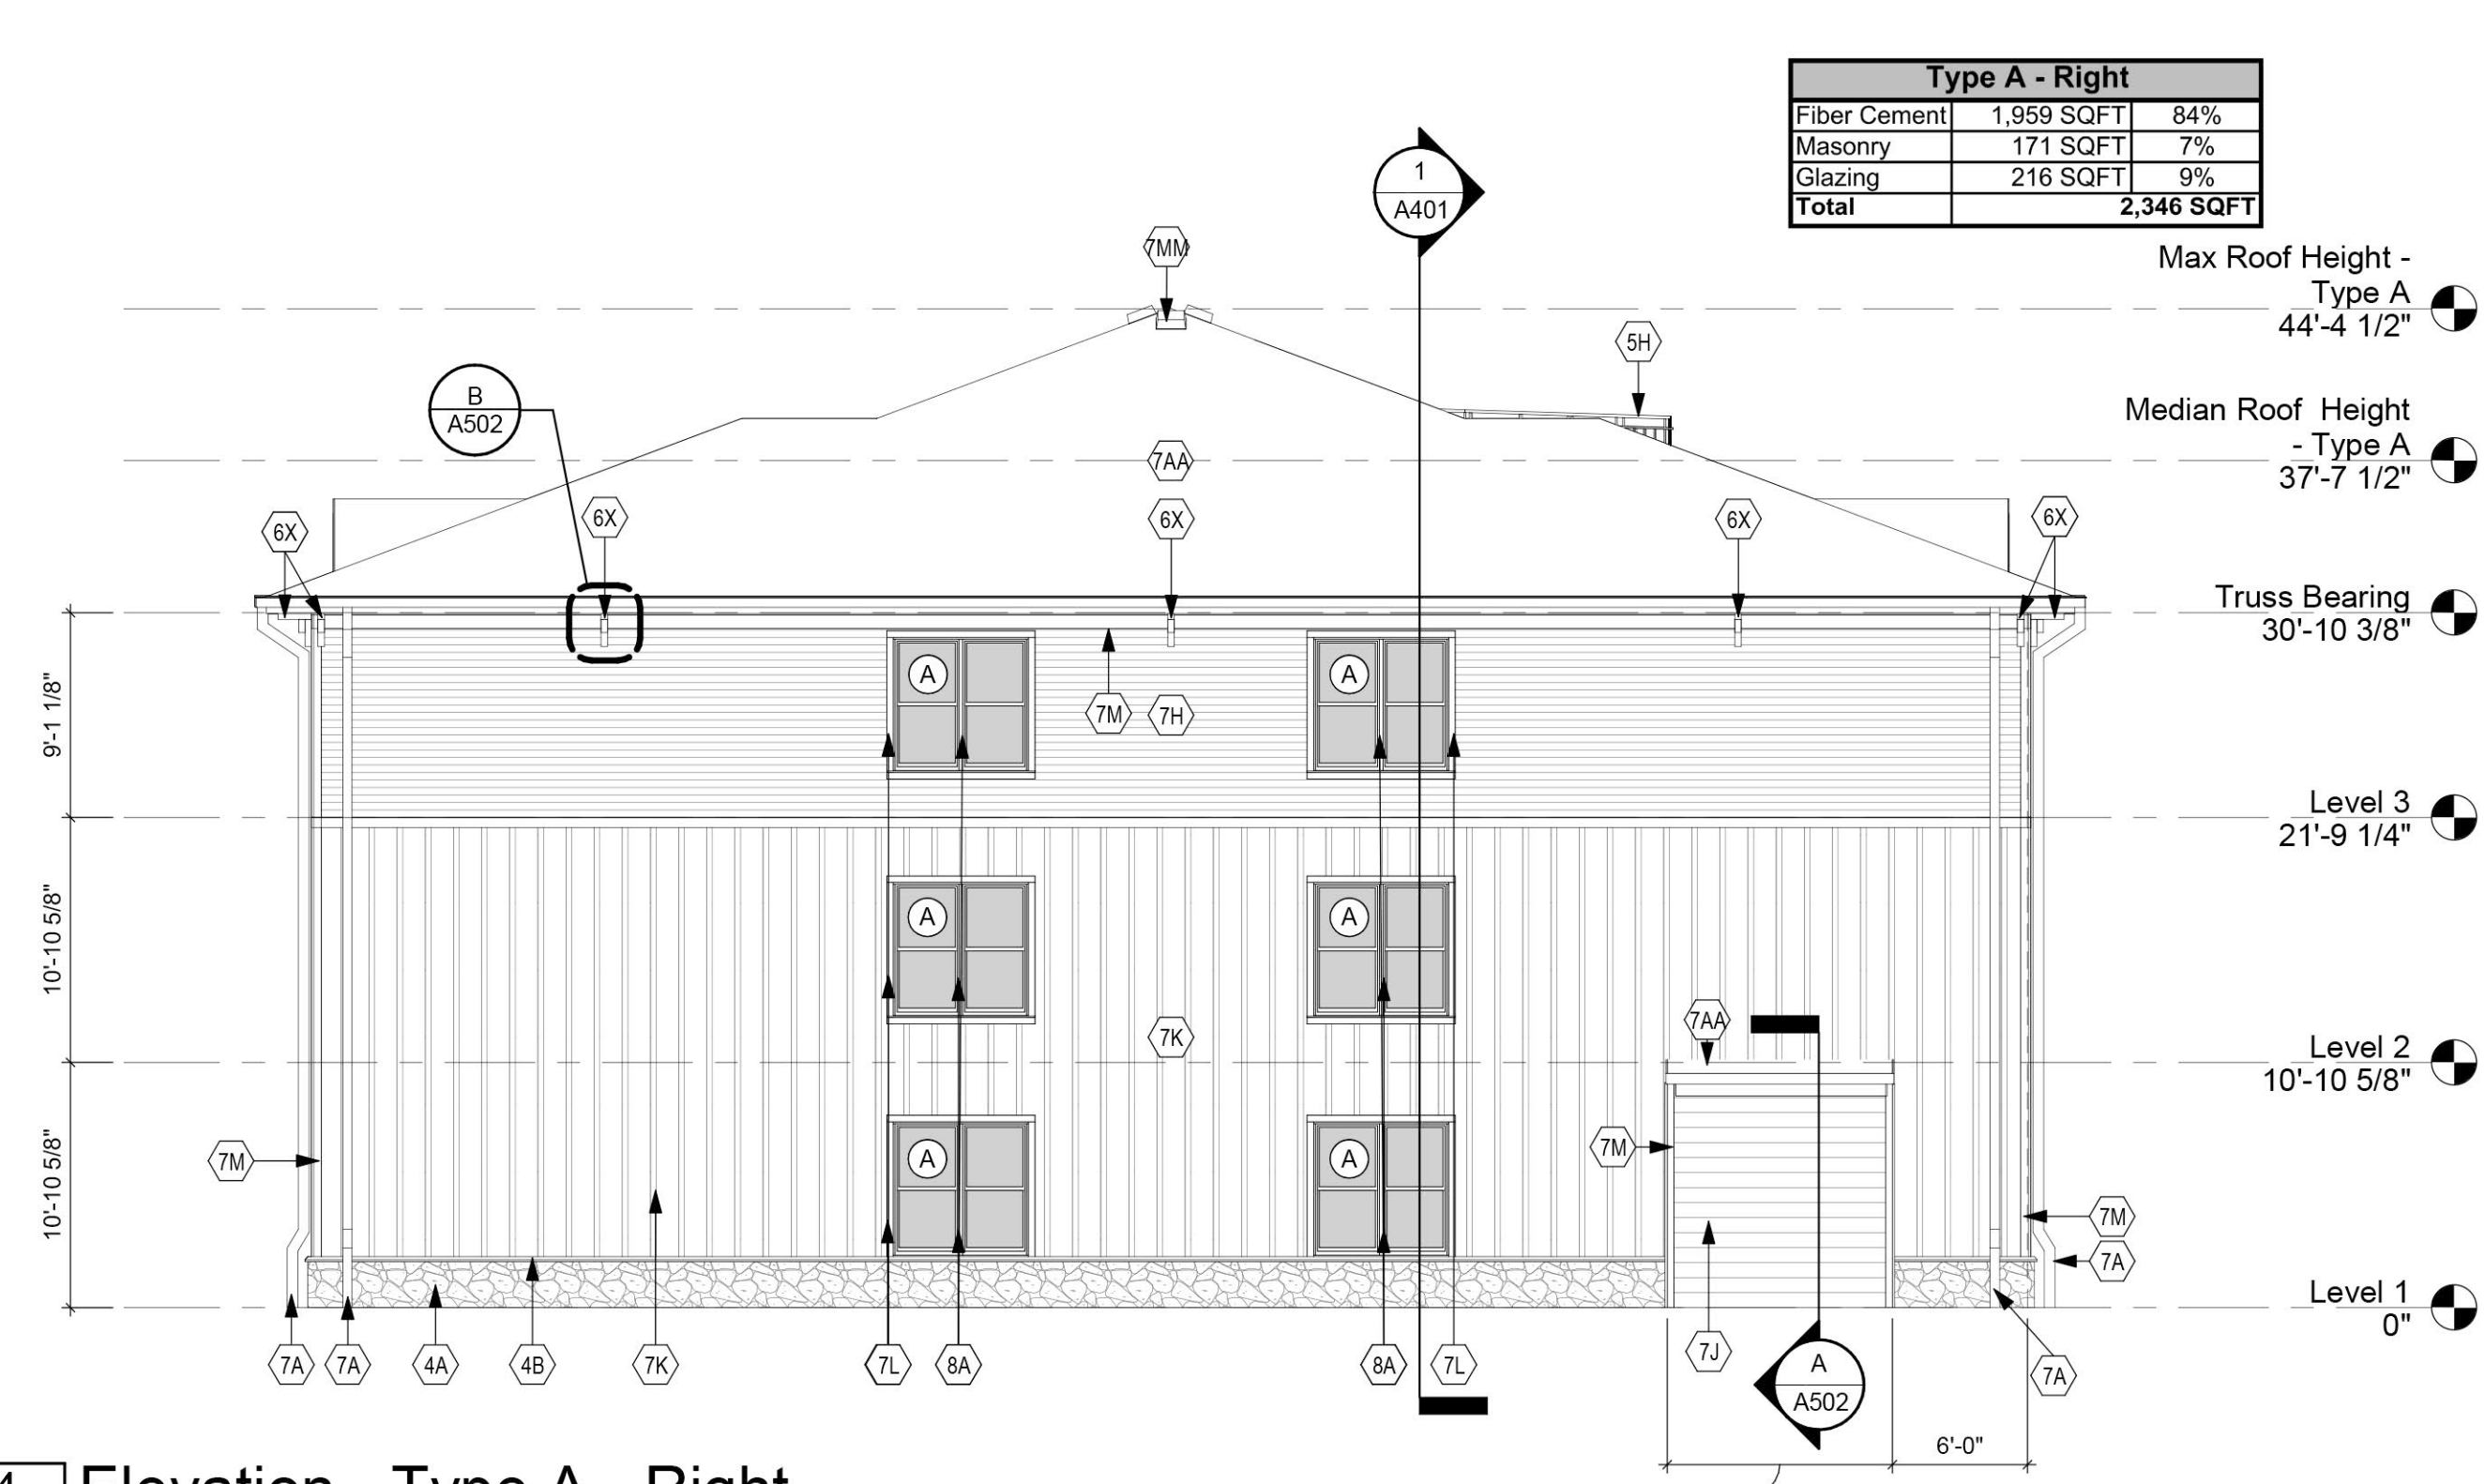


**4 Elevation - Type A - Right**  
A201 1/8" = 1'-0"

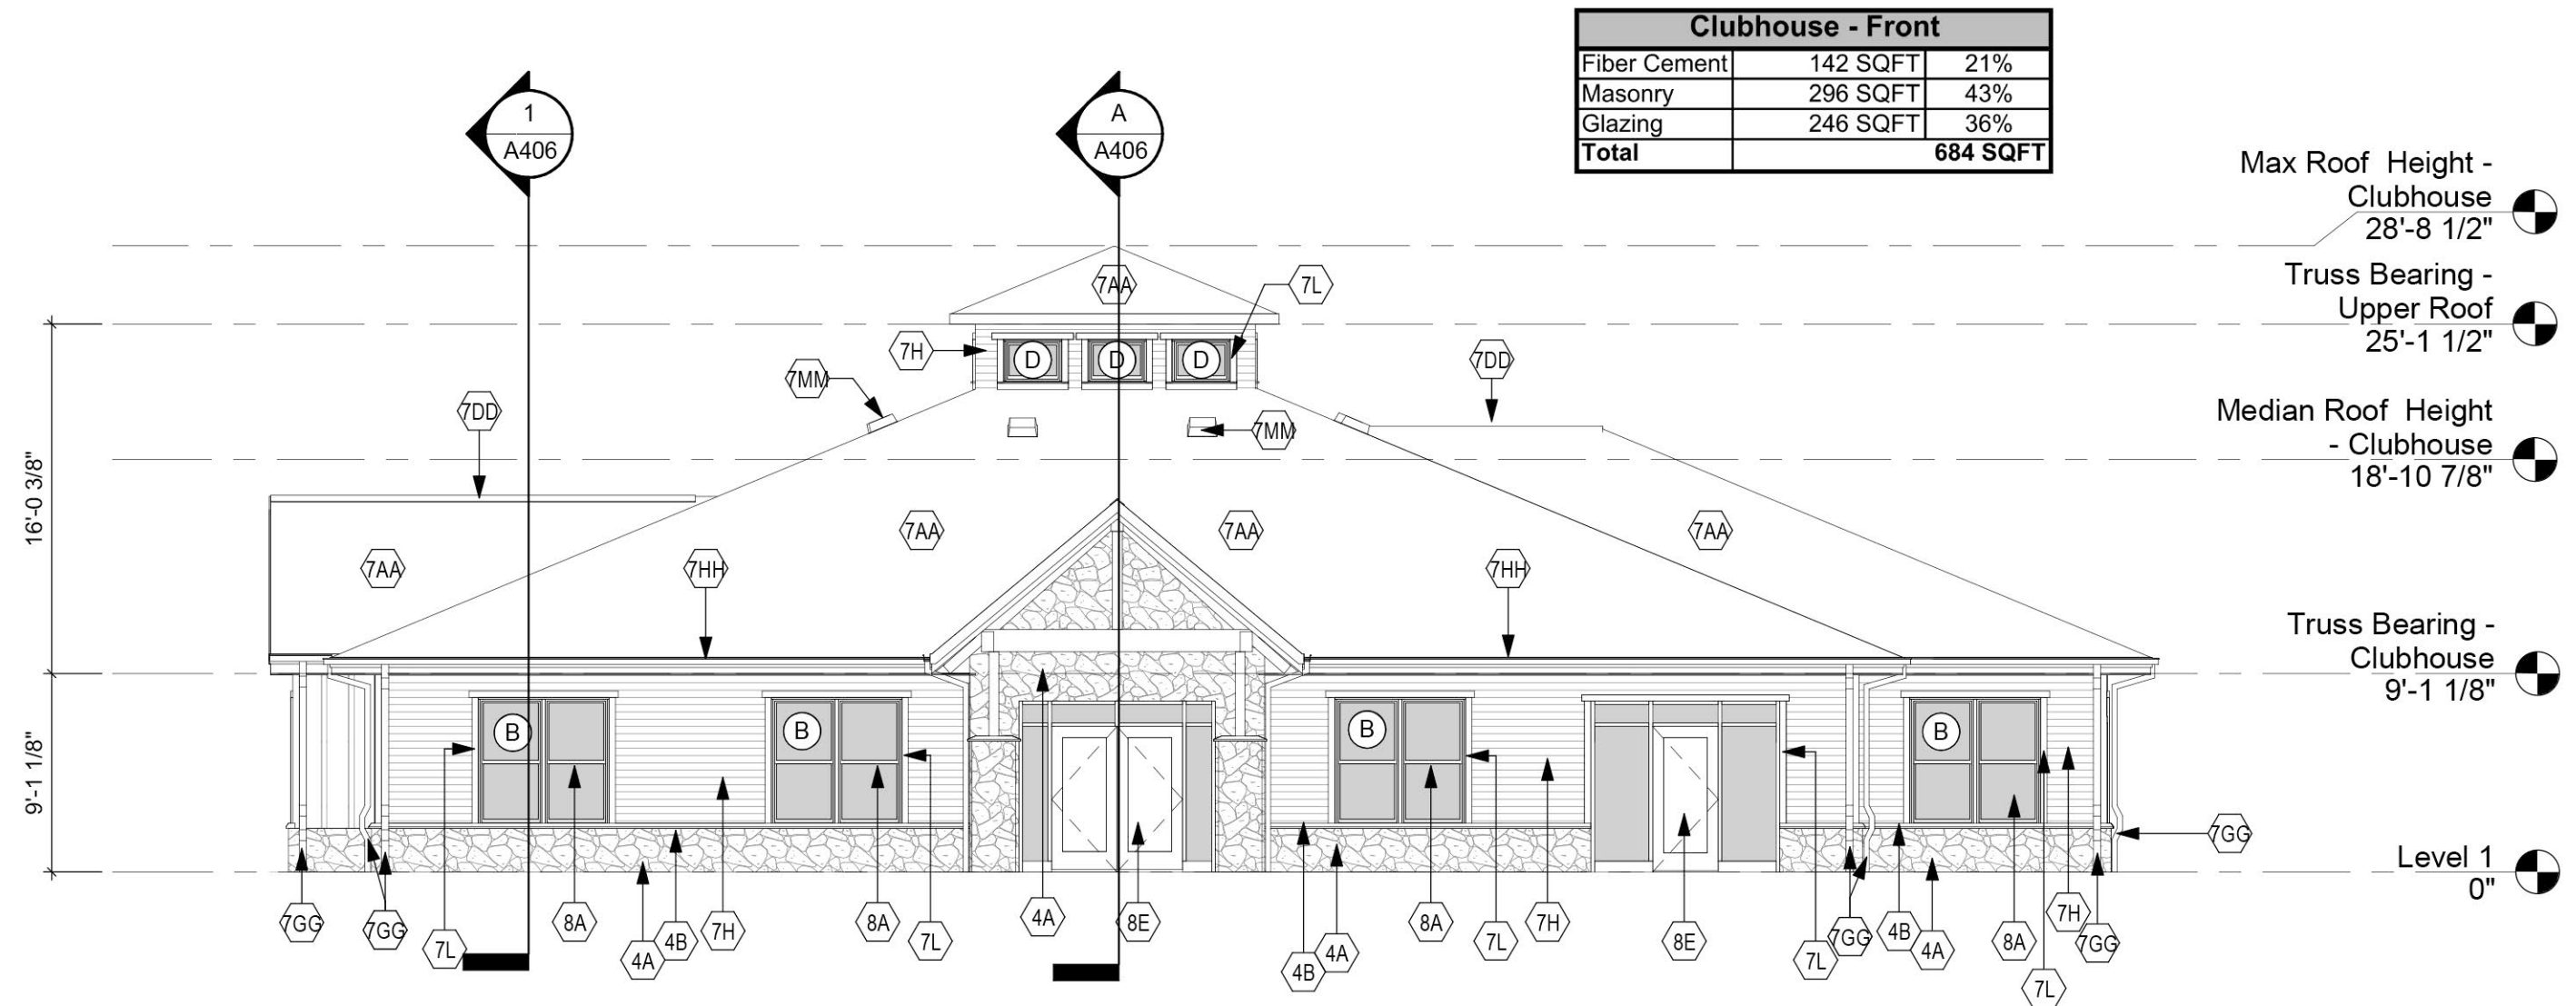


**1** Elevation - Clubhouse - Front  
A211 1/8" = 1'-0"

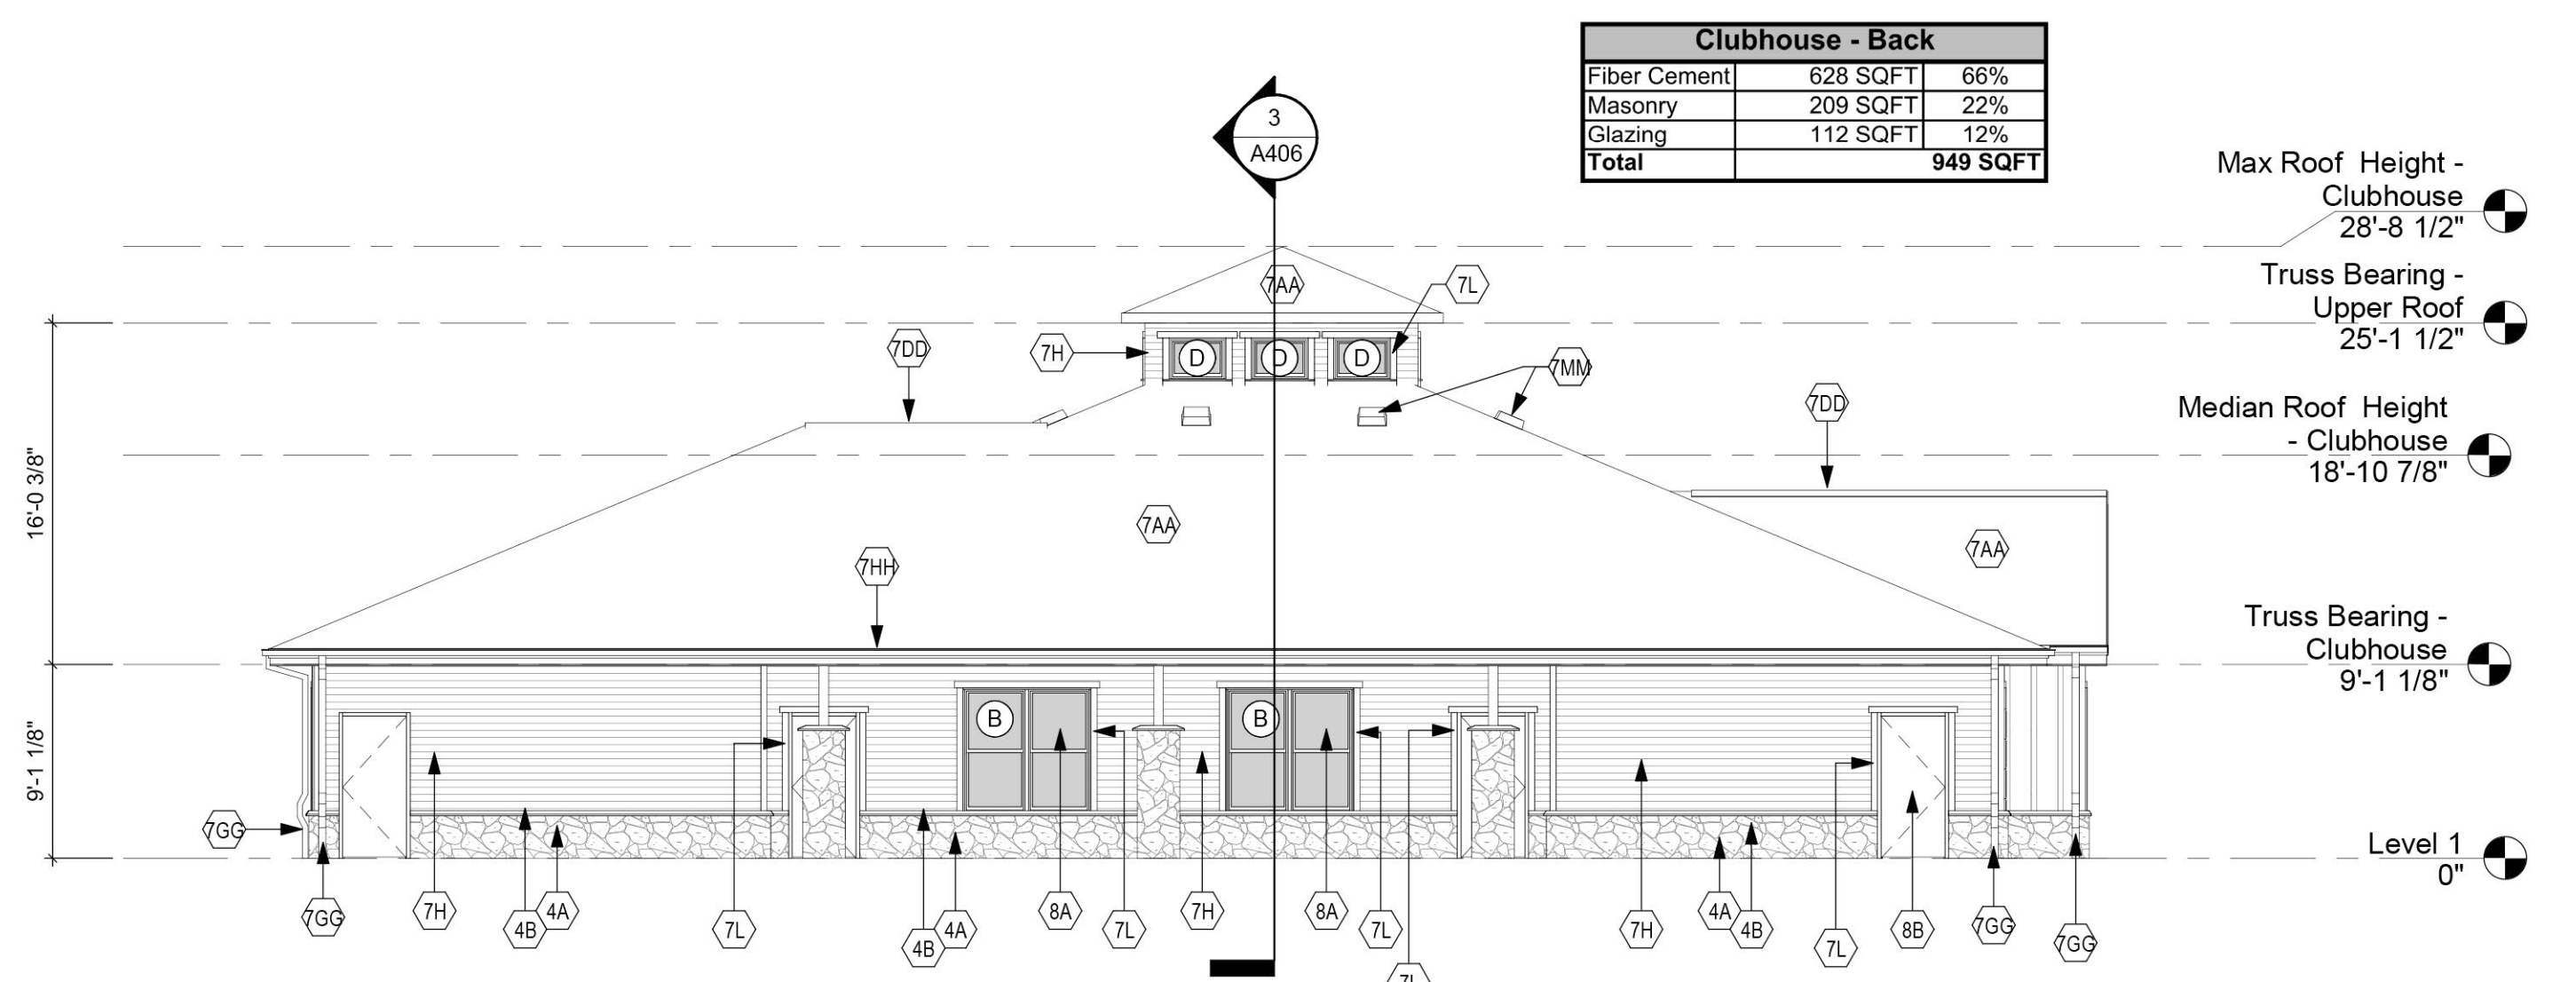

**2** Elevation - Clubhouse - Rear  
A211 1/8" = 1'-0"

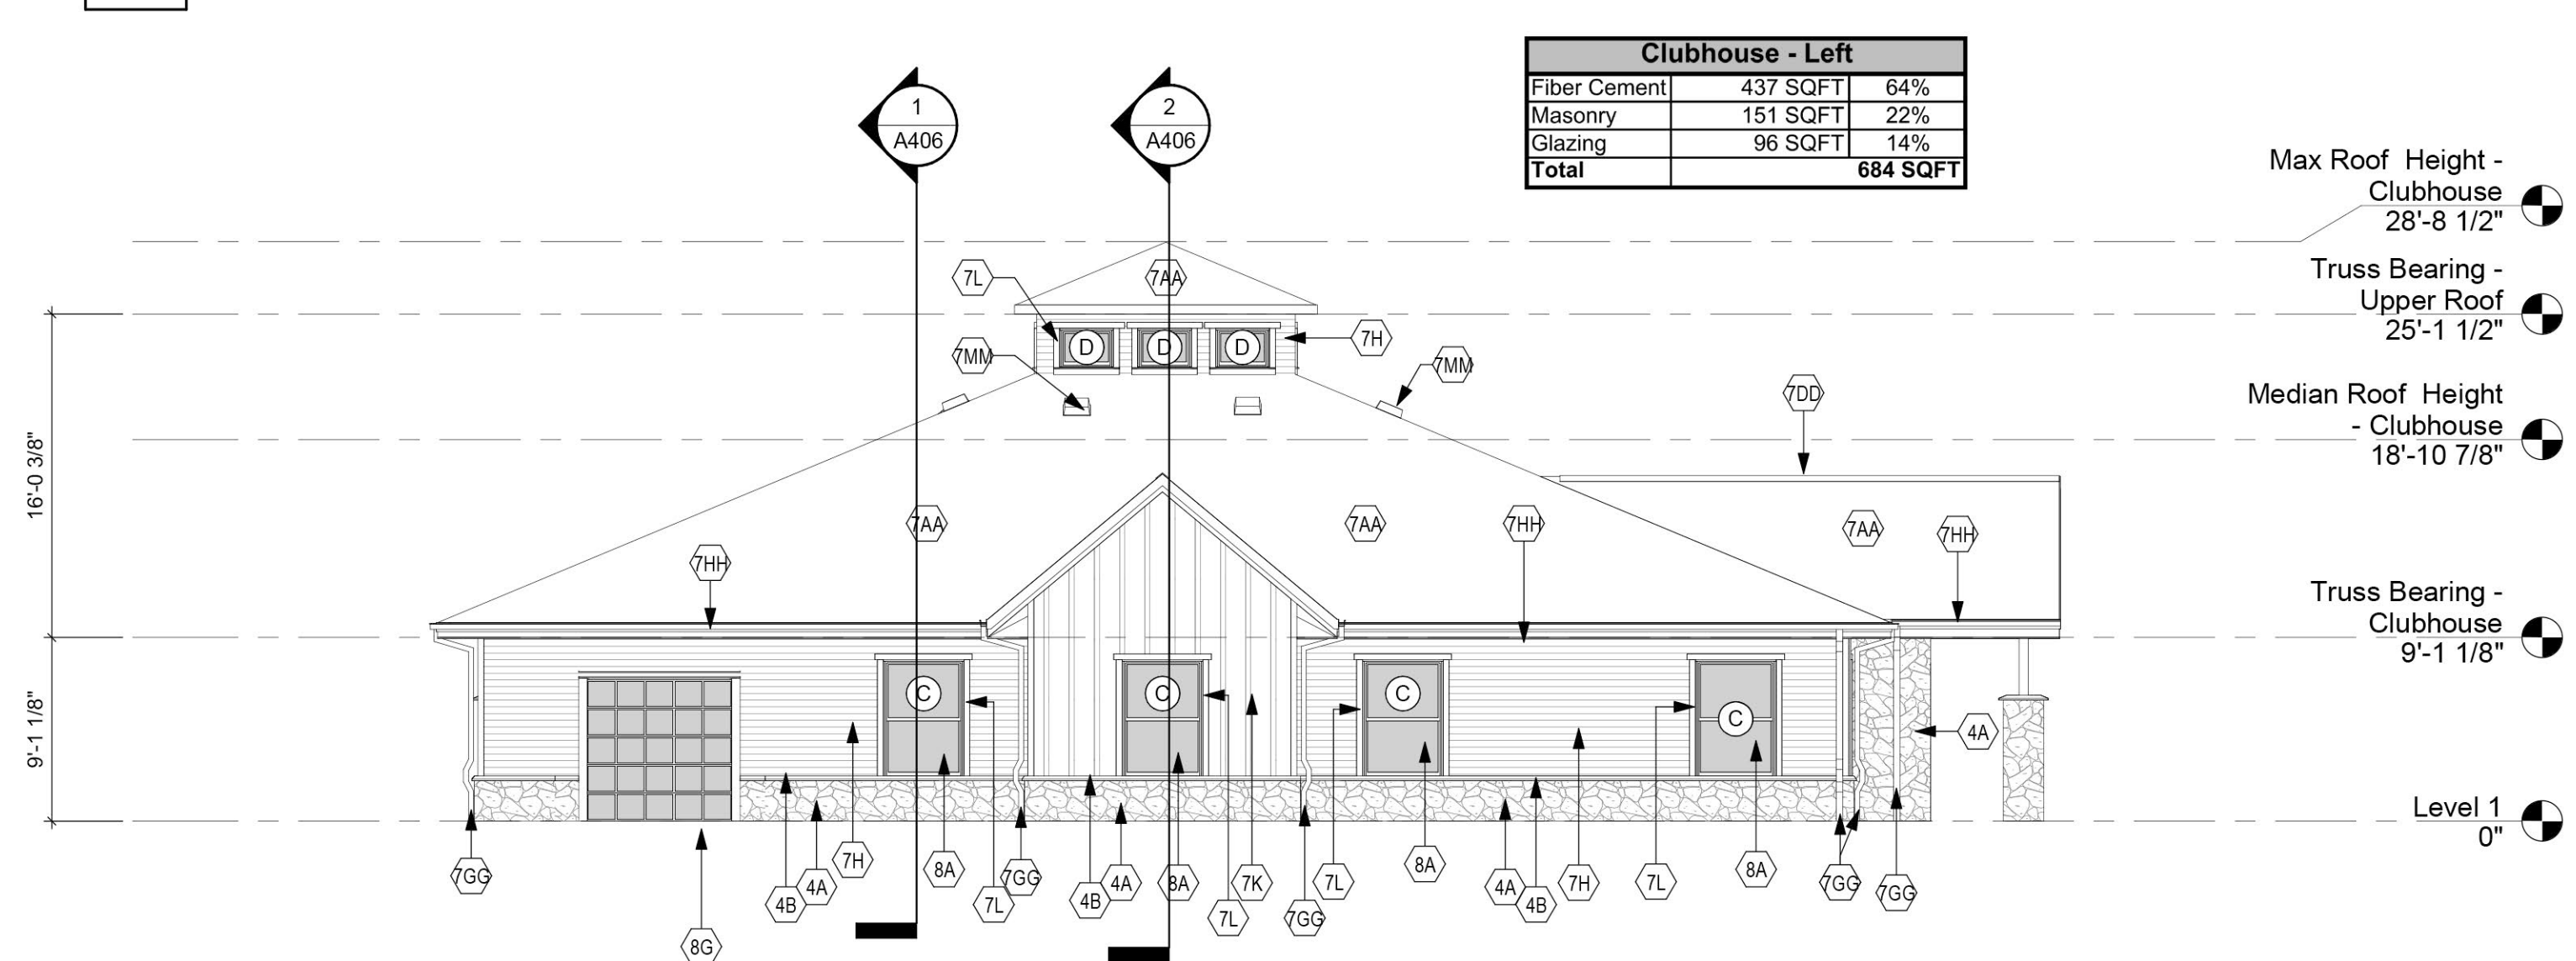

**3** Elevation - Clubhouse - Left  
A211 1/8" = 1'-0"

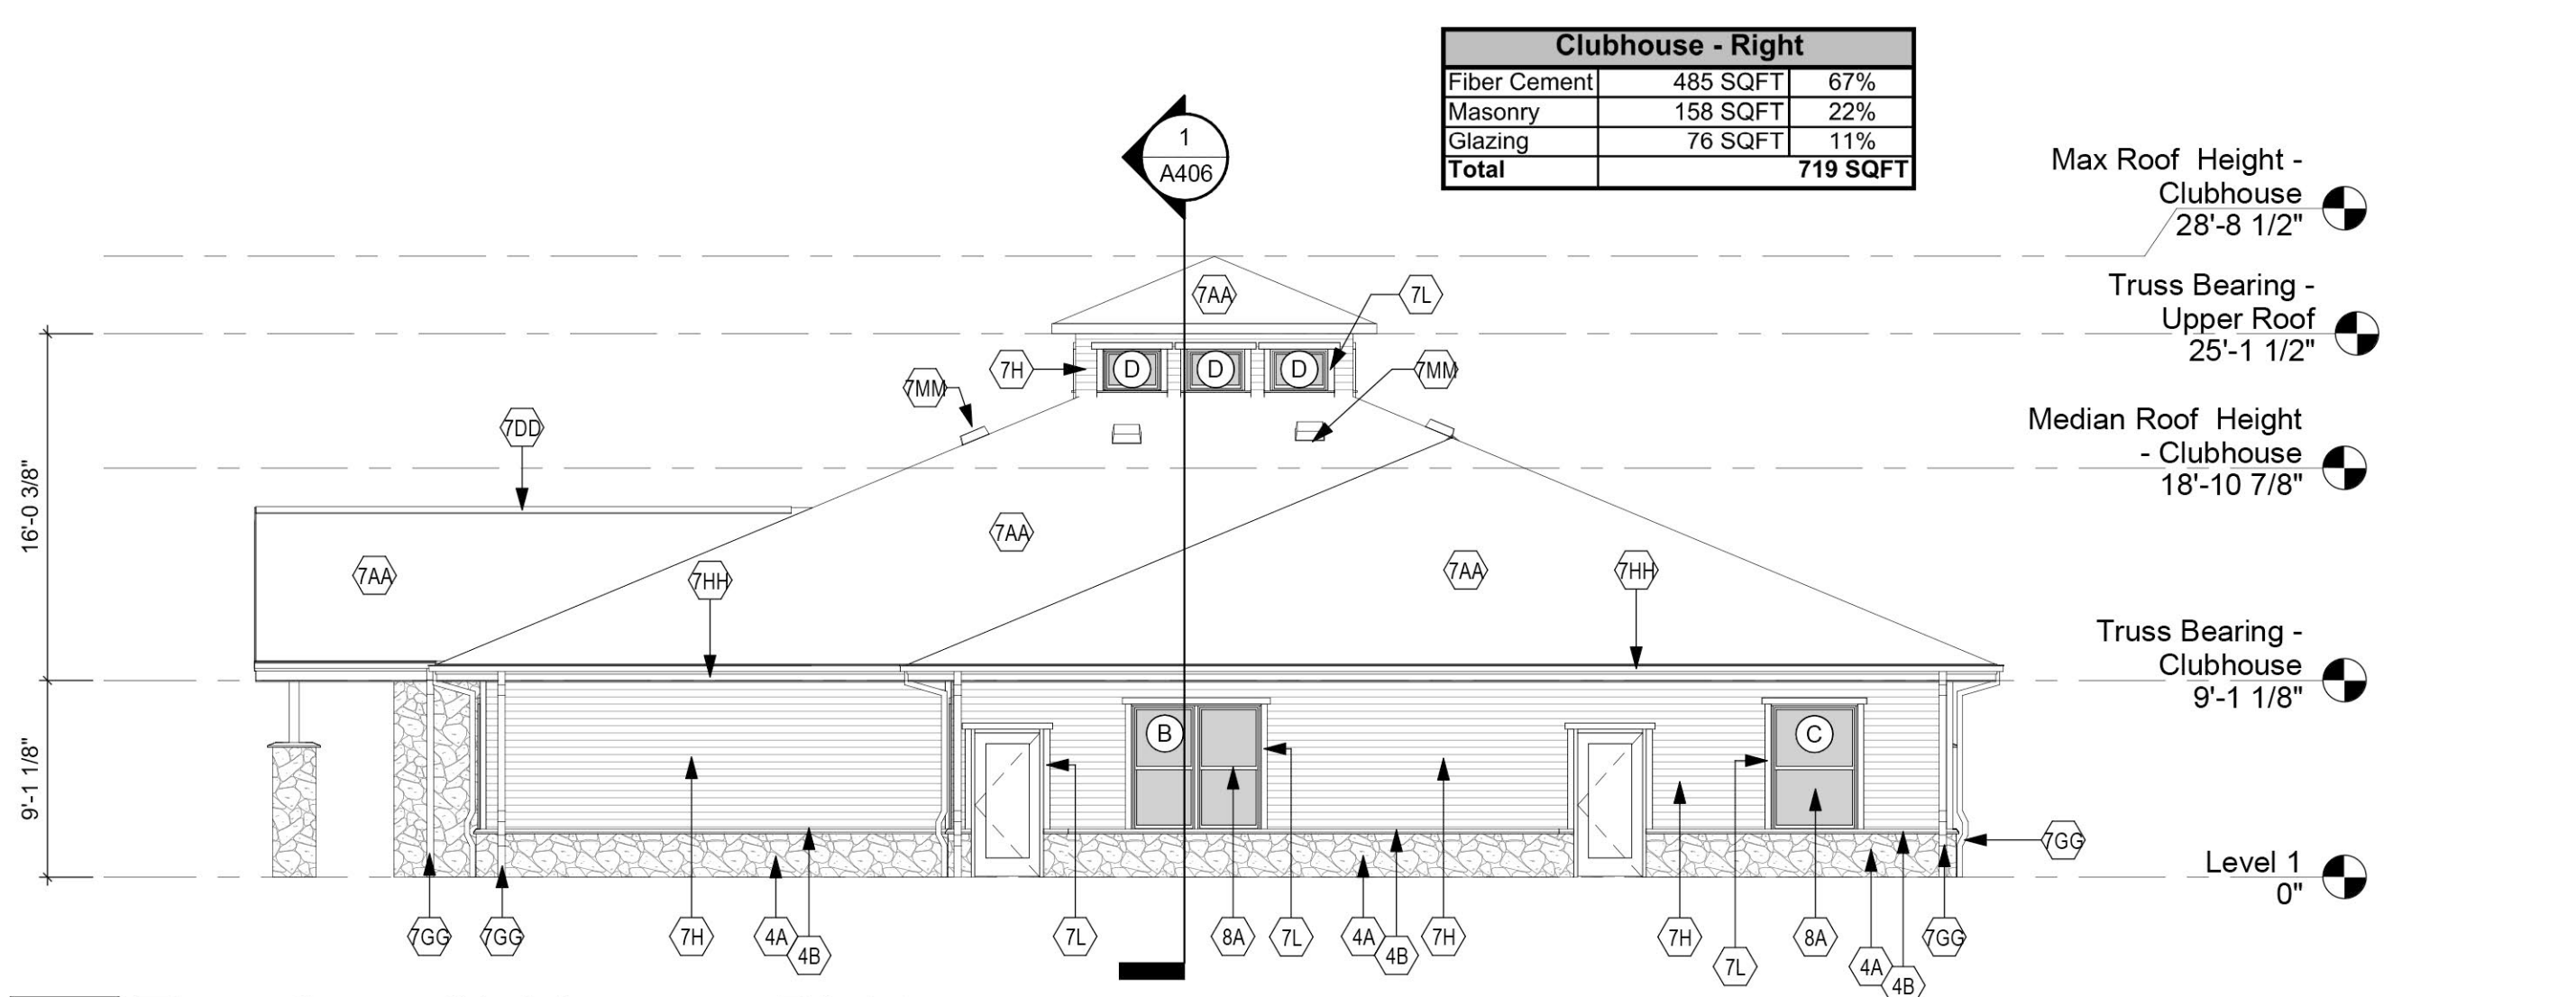

**4** Elevation - Clubhouse - Right  
A211 1/8" = 1'-0"