


G:\Current Projects\21095\DWG\Planning\Exhibits\SCREENING-EXHIBIT-9-20-21.dwg, 9/20/2021 11:19:54 AM, Helton, 1:1

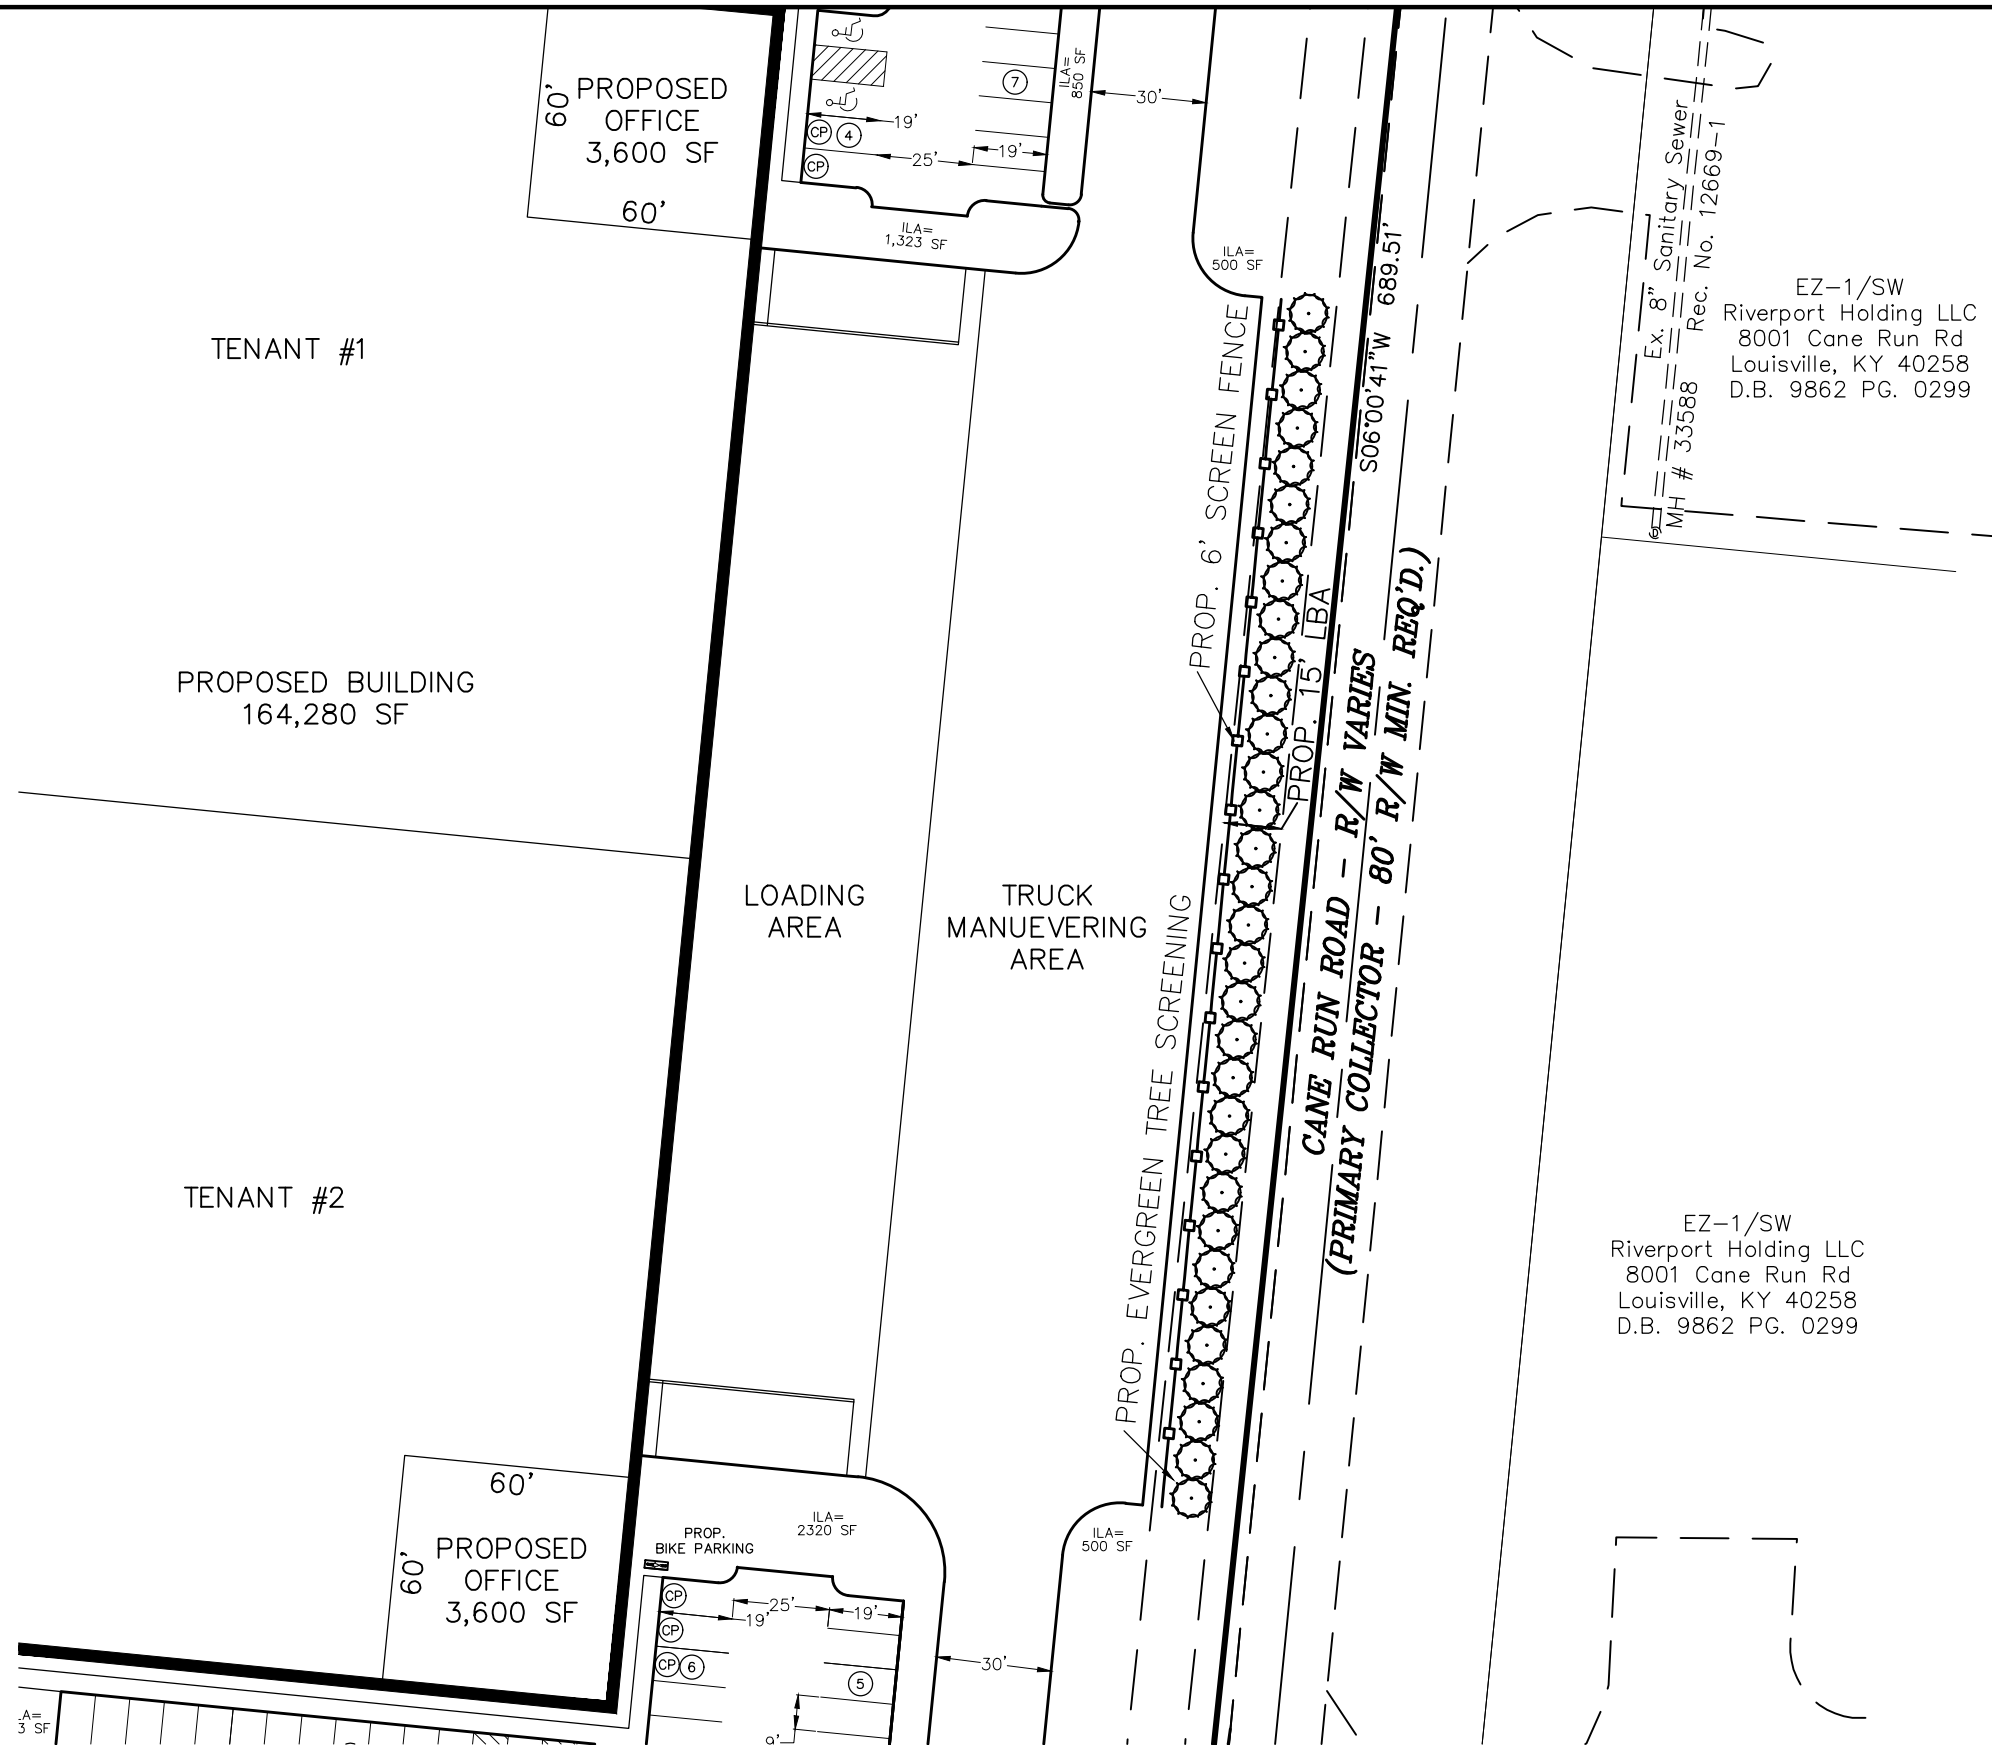

EZ-1/SW
 Riverport Holding LLC
 8001 Cane Run Rd
 Louisville, KY 40258
 D.B. 9862 PG. 0299

EZ-1/SW
 Riverport Holding LLC
 8001 Cane Run Rd
 Louisville, KY 40258
 D.B. 9862 PG. 0299

