



TOWNEPLACE SUITES MARRIOTT

Fairfield INN & SUITES MARRIOTT

RECEIVED

NOV 07 2016



WHITE LODGING

EXTERIOR RENDERING - MAIN ENTRY

05 OCTOBER 2016

TOWNE PLACE SUITES/FAIRFIELD INN & SUITES

SPRINGHURST, KENTUCKY

DESIGN SERVICES



16 NOV 2016



RECEIVED

NOV 07 2012

WHITE LODGING

EXTERIOR RENDERING - NORTH

P F V S
ARCHITECTURE
PLANNING
INTERIORS
© DESIGN COPYRIGHT 2016

05 OCTOBER 2016

TOWNE PLACE SUITES/FAIRFIELD INN & SUITES

SPRINGHURST, KENTUCKY

DESIGN SERVICES

16 DEVPLAN 1209



TOWNEPLACE
SUITES
MARRIOTT

FAIRFIELD
INN & SUITES
MARRIOTT



RECEIVED

NOV 07 2013

WHITE LODGING

EXTERIOR RENDERING - NORTHEAST

05 OCTOBER 2016

TOWNE PLACE SUITES/FAIRFIELD INN & SUITES

SPRINGHURST, KENTUCKY



DESIGN SERVICES 16 DEVPLAN 12-0-9



EXTERIOR RENDERING - SOUTH

05 OCTOBER 2016

P F V S
ARCHITECTURE
PLANNING
INTERIORS
© DESIGN COPYRIGHT 2016

TOWNE PLACE SUITES/FAIRFIELD INN & SUITES

SPRINGHURST, KENTUCKY


RECEIVED

NOV 07 2016




WHITE LODGING

16 DEVPLAN 1209

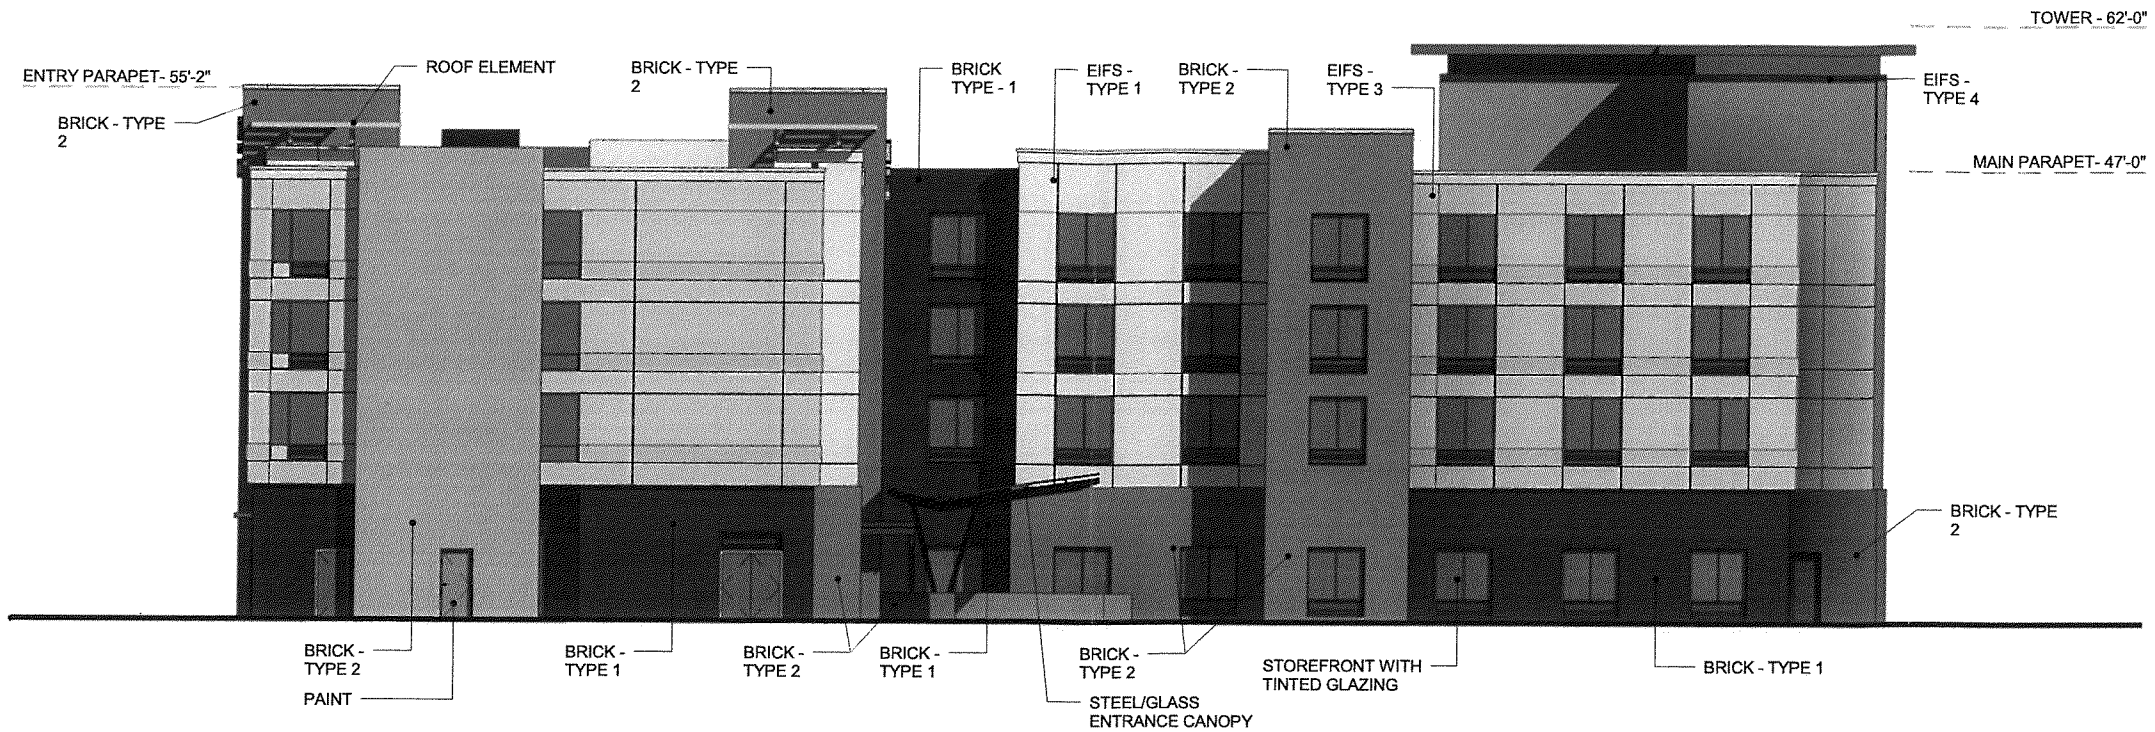


WEST ELEVATION

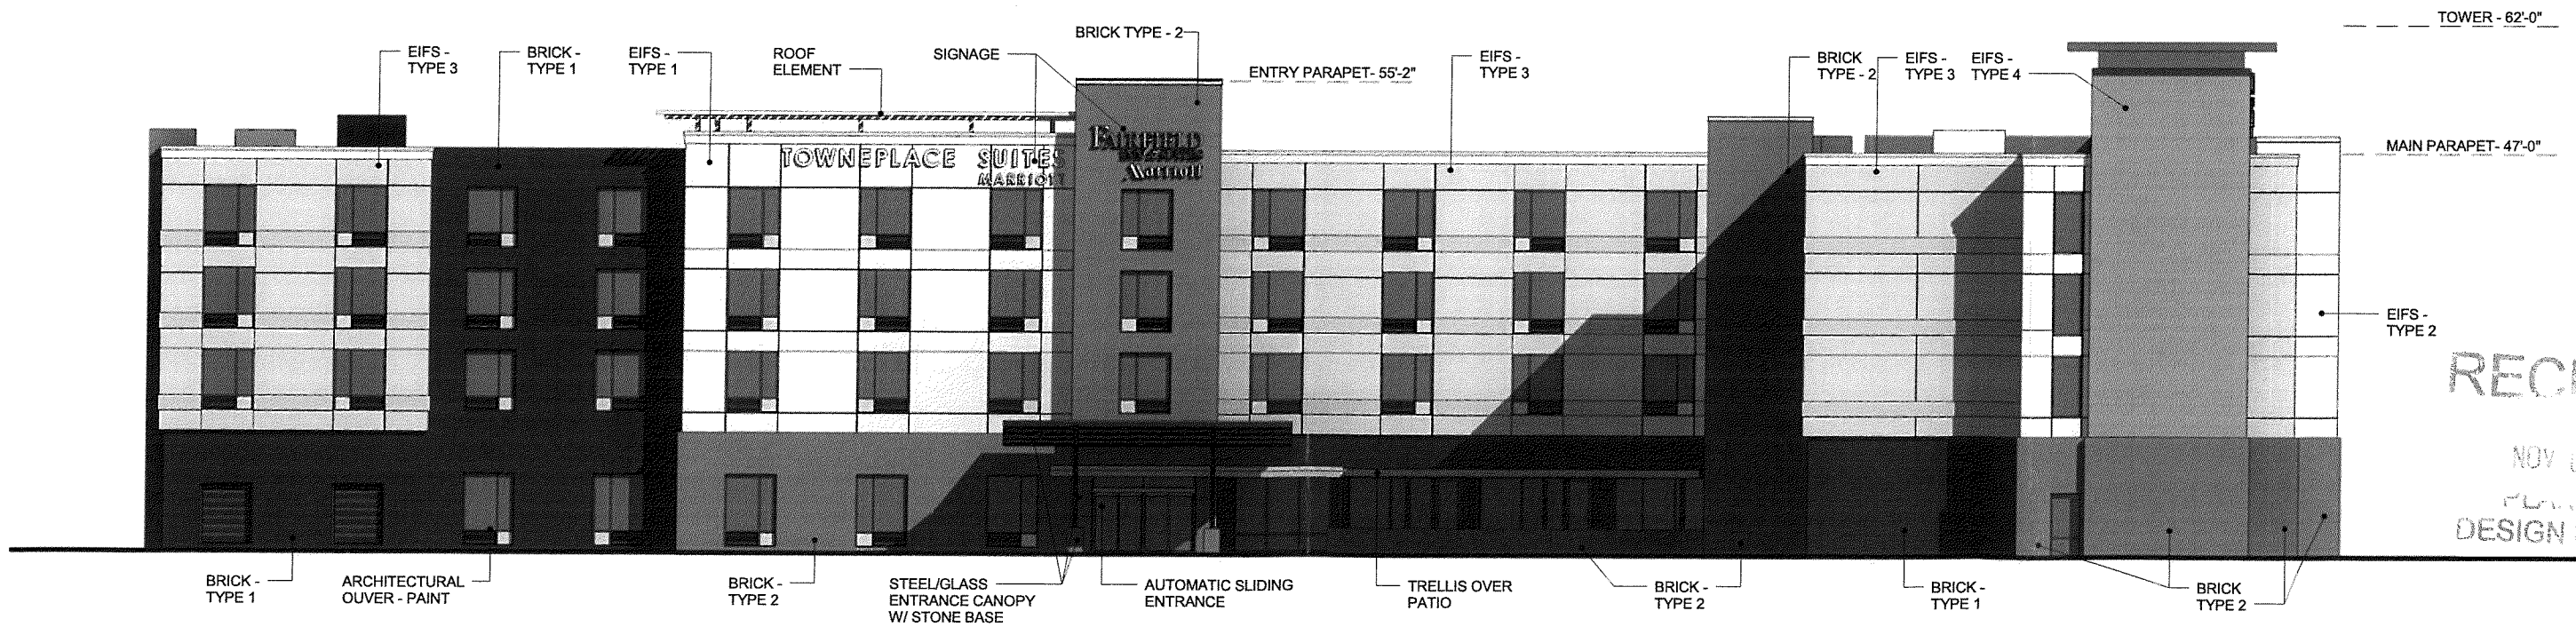


SOUTH ELEVATION

SOUTH/WEST ELEVATION

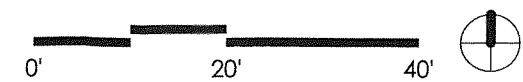



EAST ELEVATION

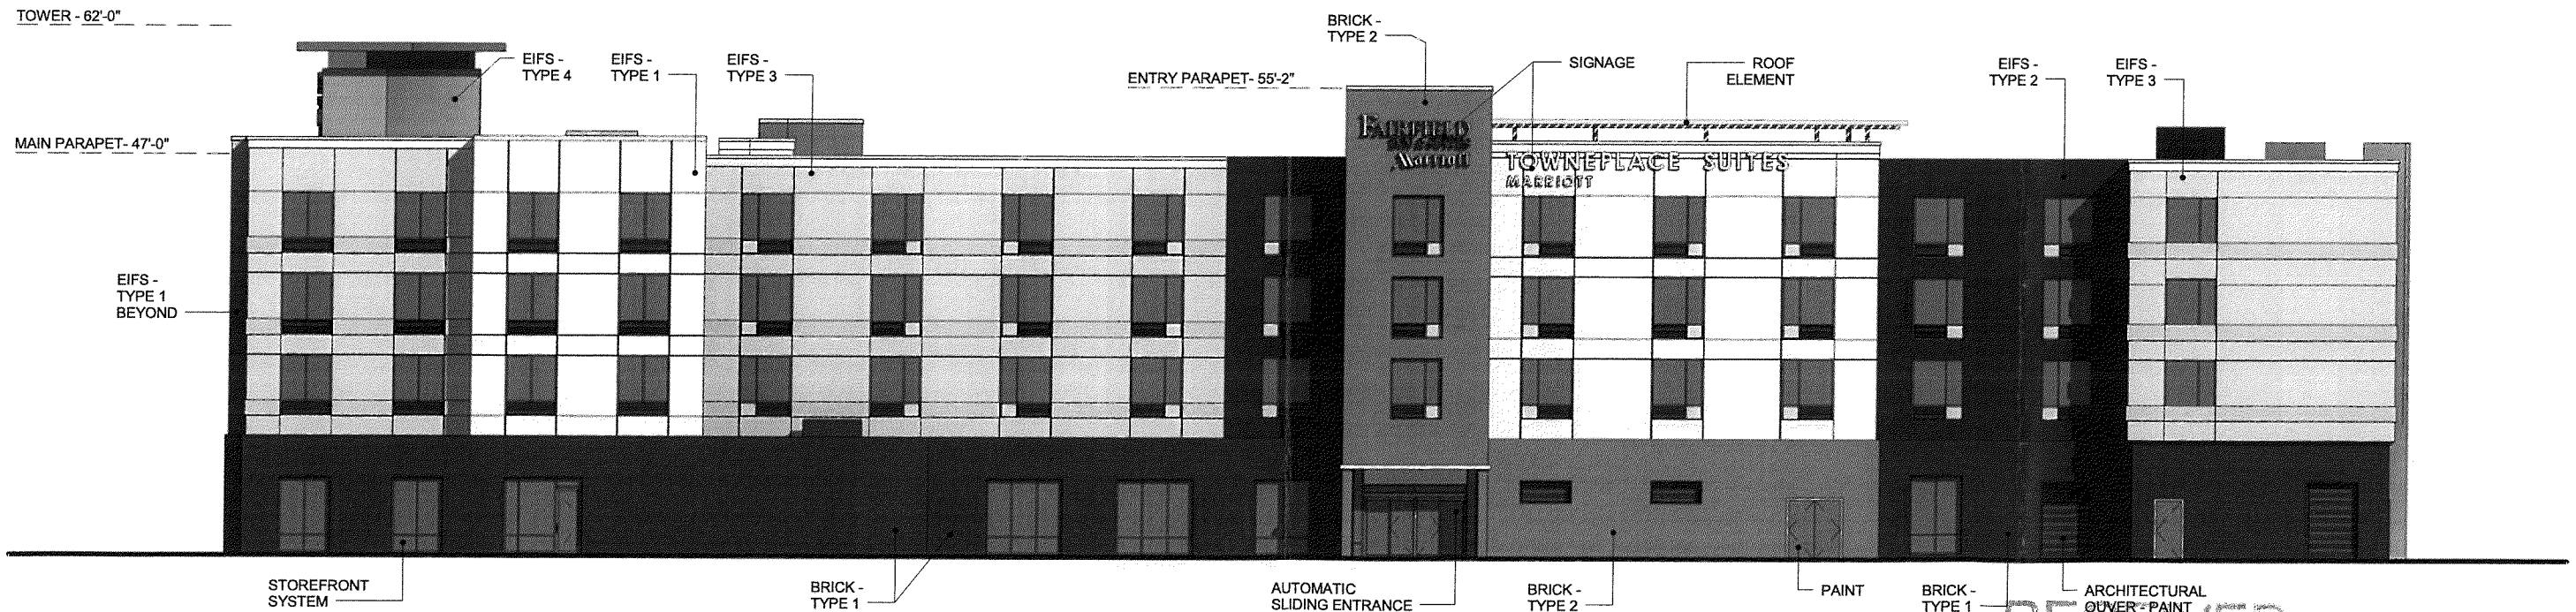

NORTH ELEVATION

NORTH/EAST ELEVATION

RECEIVED
 NOV 07 2015
 PLANNING & DESIGN SERVICES
 REI REAL ESTATE SERVICES
 POE Companies
 WHITE LODGING