




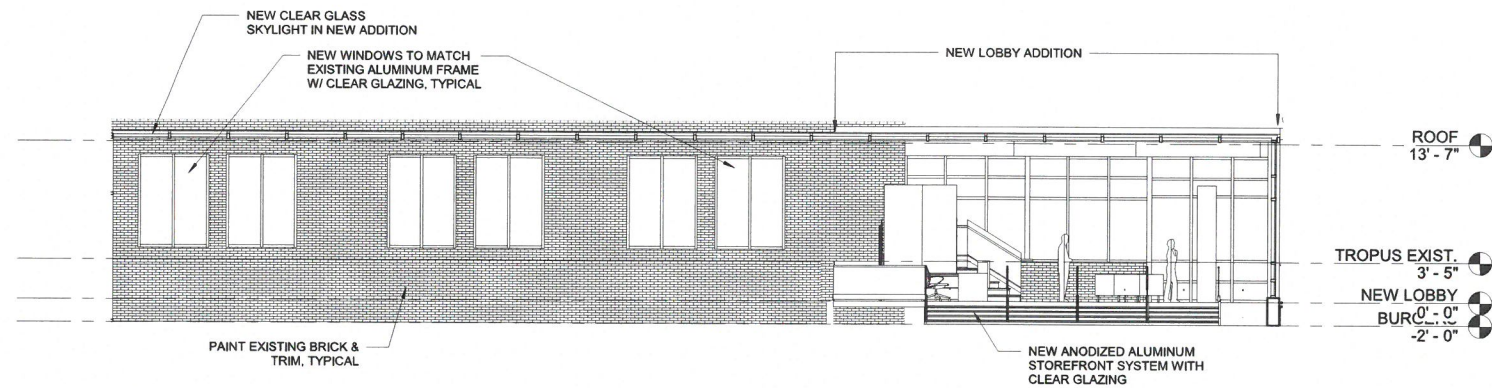

1 INTERIOR ATRIUM ELEVATION - TROPUS BUILDING
1/8" = 1'-0"

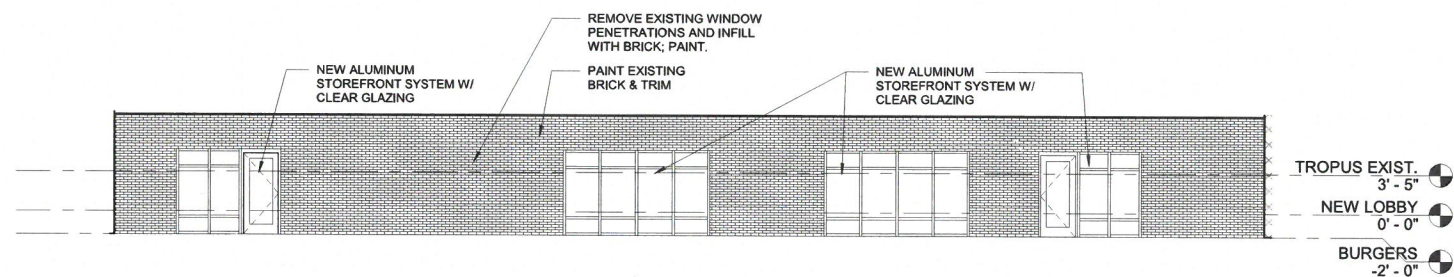

2 INTERIOR ATRIUM ELEVATION - BURGER'S MARKET
1/8" = 1'-0"

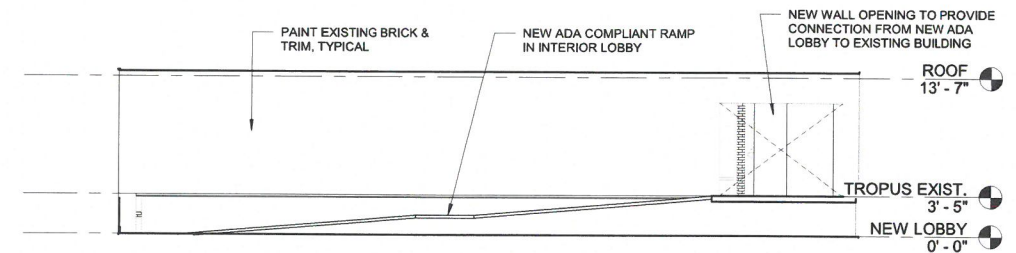

3 INTERIOR LOBBY ELEVATION - TROPUS BUILDING
1/8" = 1'-0"

RECEIVED
JAN 02 2018
PLANNING &
DESIGN SERVICES