


GENERAL NOTES


1. ROOF DETAILS:
SEE TYPICAL PLUMBING VENT DETAIL (14.01)
SEE TYPICAL ROOF DRAIN DETAIL (14.01)
SEE TYPICAL ROOF CURB DETAIL (14.01)
SEE TYPICAL ROOF HATCH DETAIL (14.01)
SEE TYPICAL ROOF FLASHING DETAIL (14.01)
2. REFER TO MECHANICAL DRAWINGS (10.00) FOR ALL ROOF PENETRATIONS & LOCATIONS.
3. PROVIDE TYPICAL FLASHING AT ALL ROOF PENETRATIONS AND HATCHES. PROVIDE TYPICAL FLASHING AT ALL ROOF PENETRATIONS AND HATCHES.
6. STANDARD ROOF ABBREVIATIONS:
"RD" - ROOF DRAIN
"OTD" - OVERLAP ROOF DRAIN
"EV" - EXHAUST FAN
"IV" - INTAKE VENT
"TV" - ROOF TOP UNIT
"RV" - RELIEF VENT

LEGEND


- TAPERED INSULATION (SLOPE TO ROOF DRAIN)
- DIMENSION OF ROOF SLOPE (SEE "STRUCTURAL" FOR ALL ROOF FINISHES TO LIFE)
- STANDARD ROOF DRAIN
- ROOF HATCH
- ROOF UNIFORM PACE (SEE SPEC. FOR MATERIAL)

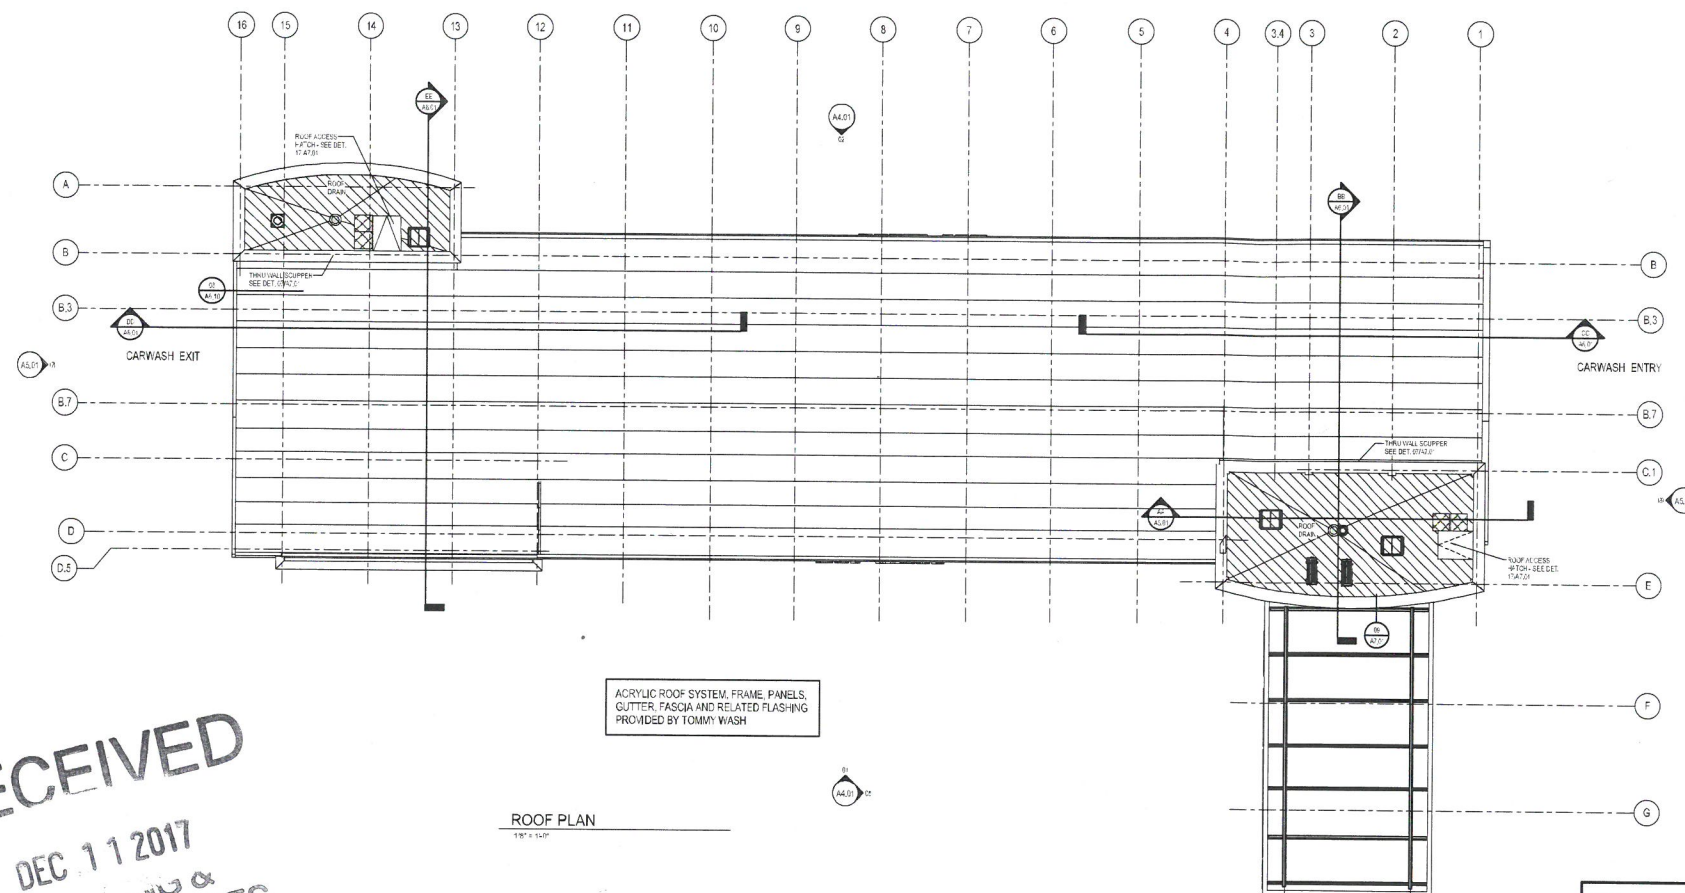


ROOF PLAN
1/8" = 1'-0"

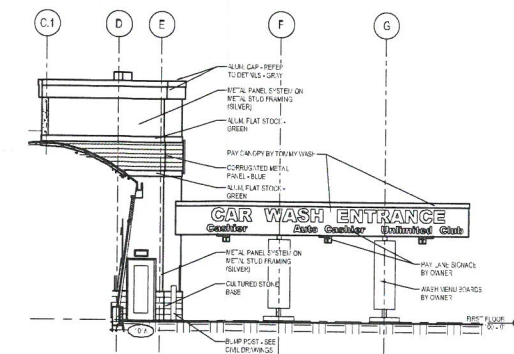


05 ENTRY CANOPY ELEVATION
A4.01 1/8" = 1'-0"

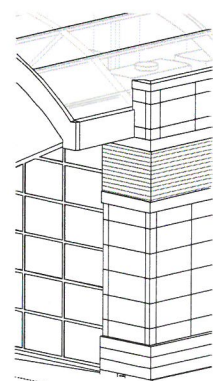


ENDWALL GUTTER AT DRY BACKROOM

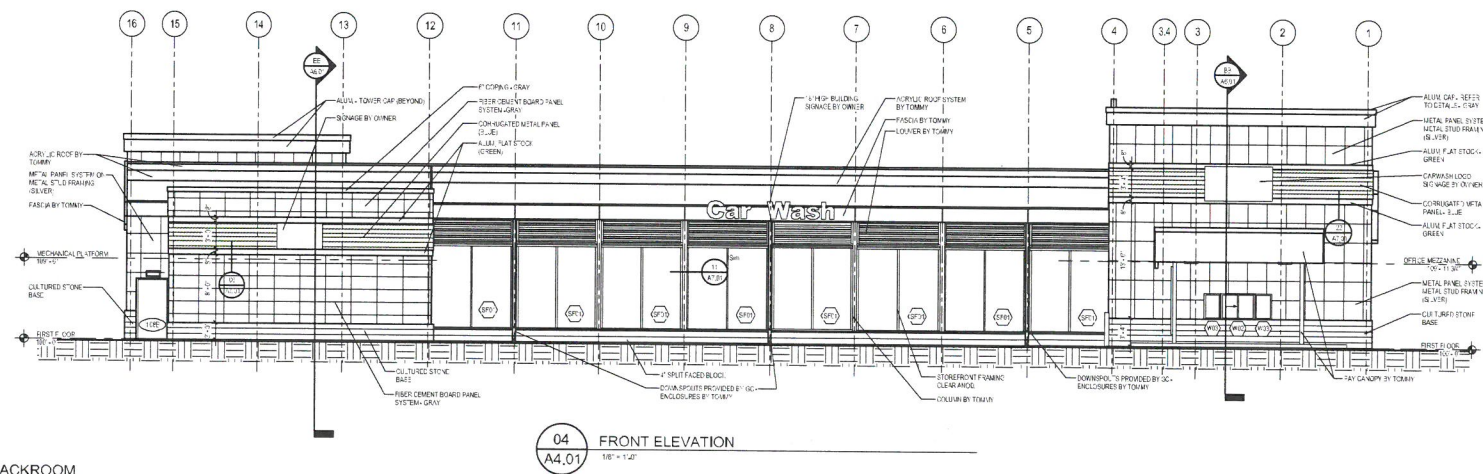


04 FRONT ELEVATION
A4.01 1/8" = 1'-0"

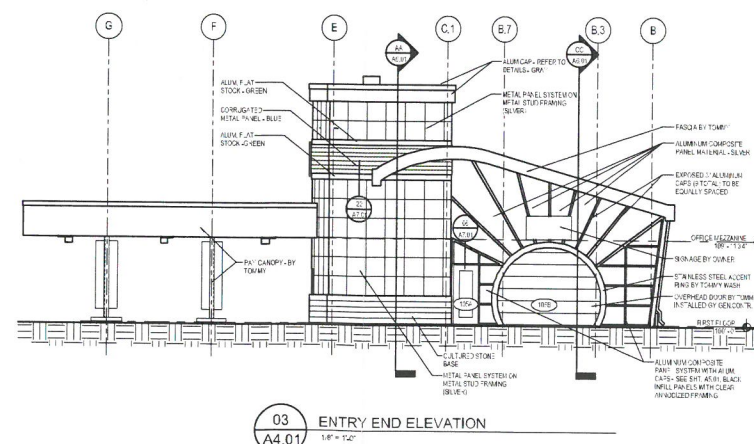

03 ENTRY END ELEVATION
A4.01 1/8" = 1'-0"

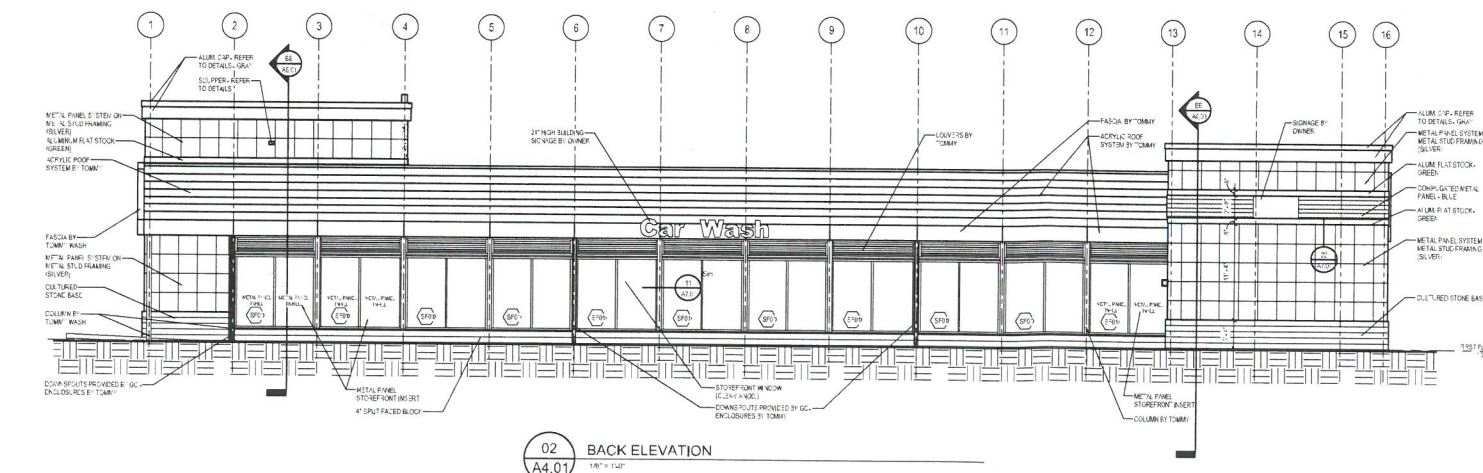


02 BACK ELEVATION
A4.01 1/8" = 1'-0"

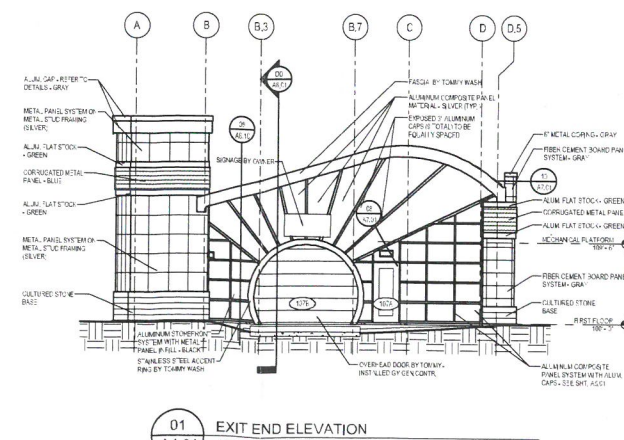

01 EXIT END ELEVATION
A4.01 1/8" = 1'-0"

PLANNING & DESIGN SERVICES

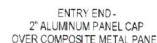

NOTE:
ALL STOREFRONT FRAMES ARE TO BE
FIELD VERIFIED PRIOR TO MANUFACTURING

DOOR & FRAME SCHEDULE									
DOOR NUMBER	DOOR TYPE	FRAME TYPE	FIRE RATING	HOW SET NO.	DETAILS			REMARKS	
					HEAD	JAMB	SILL		
DOOR SIZE									
101A	7' 0" x 7' 0" x 1 3/4"	AS6	01A		04x3-7/5	00x4-1/1	01x1-0/1		
102A	7' 0" x 7' 0" x 1 3/4"	AC1	06A		02x3-0/1	02x3-1/1	02x3-1/1		
103A	7' 0" x 7' 0" x 1 3/4"	10P1	06A		03x3-0/1	03x3-0/1	03x3-0/1		
104A	7' 0" x 7' 0" x 1 3/4"	AS6	01A		02x3-7/5, 06P1	02x3-7/5, 06P1	02x3-7/5, 06P1		
105A	7' 0" x 7' 0" x 1 3/4"	003	03B		03x3-0/1	03x3-0/1	03x3-0/1		
106A	7' 0" x 7' 0" x 1 3/4"	AC1	01A		02x3-0/1	02x3-0/1	02x3-0/1		

GLAZING NOTES:

ALL EXTERIOR WINDOWS
AND DOOR LITES
INSULATED PER SPECIFICATIONS.

INTERIOR DOOR &
BORROWED LITES
NOT CLEAR TYPE - SEE
SPECIFICATIONS.

GLASS:

GLASS TYPE: HAMPERS AS REQUIRED
BY SPECIFICATIONS AND APPLICABLE
CODES.

VERIFY COMPLIANCE TO ALL APPLICABLE
CODES.

ADJUST THE RATE BASED ON SCHEDULE
1 REQUIREMENTS, IF NECESSARY.

① INDICATES TEMPERED GLASS



17 DEVPLAN 1 2 2 9

BLUE IGUANA CAR WASH
TOMMY WASH EXPRESS
LOUISVILLE, KY

08/17/2016 BIDS & CONSTRUCTION

Site / Civil	
Architecture	
Interior	
Structure	
Mechanical	
Electrical	

PROJECT NO.	5-3750
-------------	--------

GMB ae
ARCHITECTURE & ENGINEERING

HOLLAND LAB
85 East Eighth Street, Suite 200
Holland, Michigan 49423

GRAND RAPIDS LAB
2025 East Beddome SE, Suite 306
Grand Rapids, Michigan 49546

INDIANAPOLIS LAB
310 North Alabama Street, Suite 230
Indianapolis, IN 46204
P, 316.796.0200 F, 316.796.0201
www.cribu.com

No part of this drawing may be used or reproduced in any form or by any means, or stored in a database or retrieval system without prior written permission of

GMB ARCHITECTURE + ENGINEERING
Copyright © 2016 All Rights Reserved

DOOR AND FRAME SCHEDULE

A5.01