


RECEIVED

FEB 14 2018

PLANNING & DESIGN SERVICES

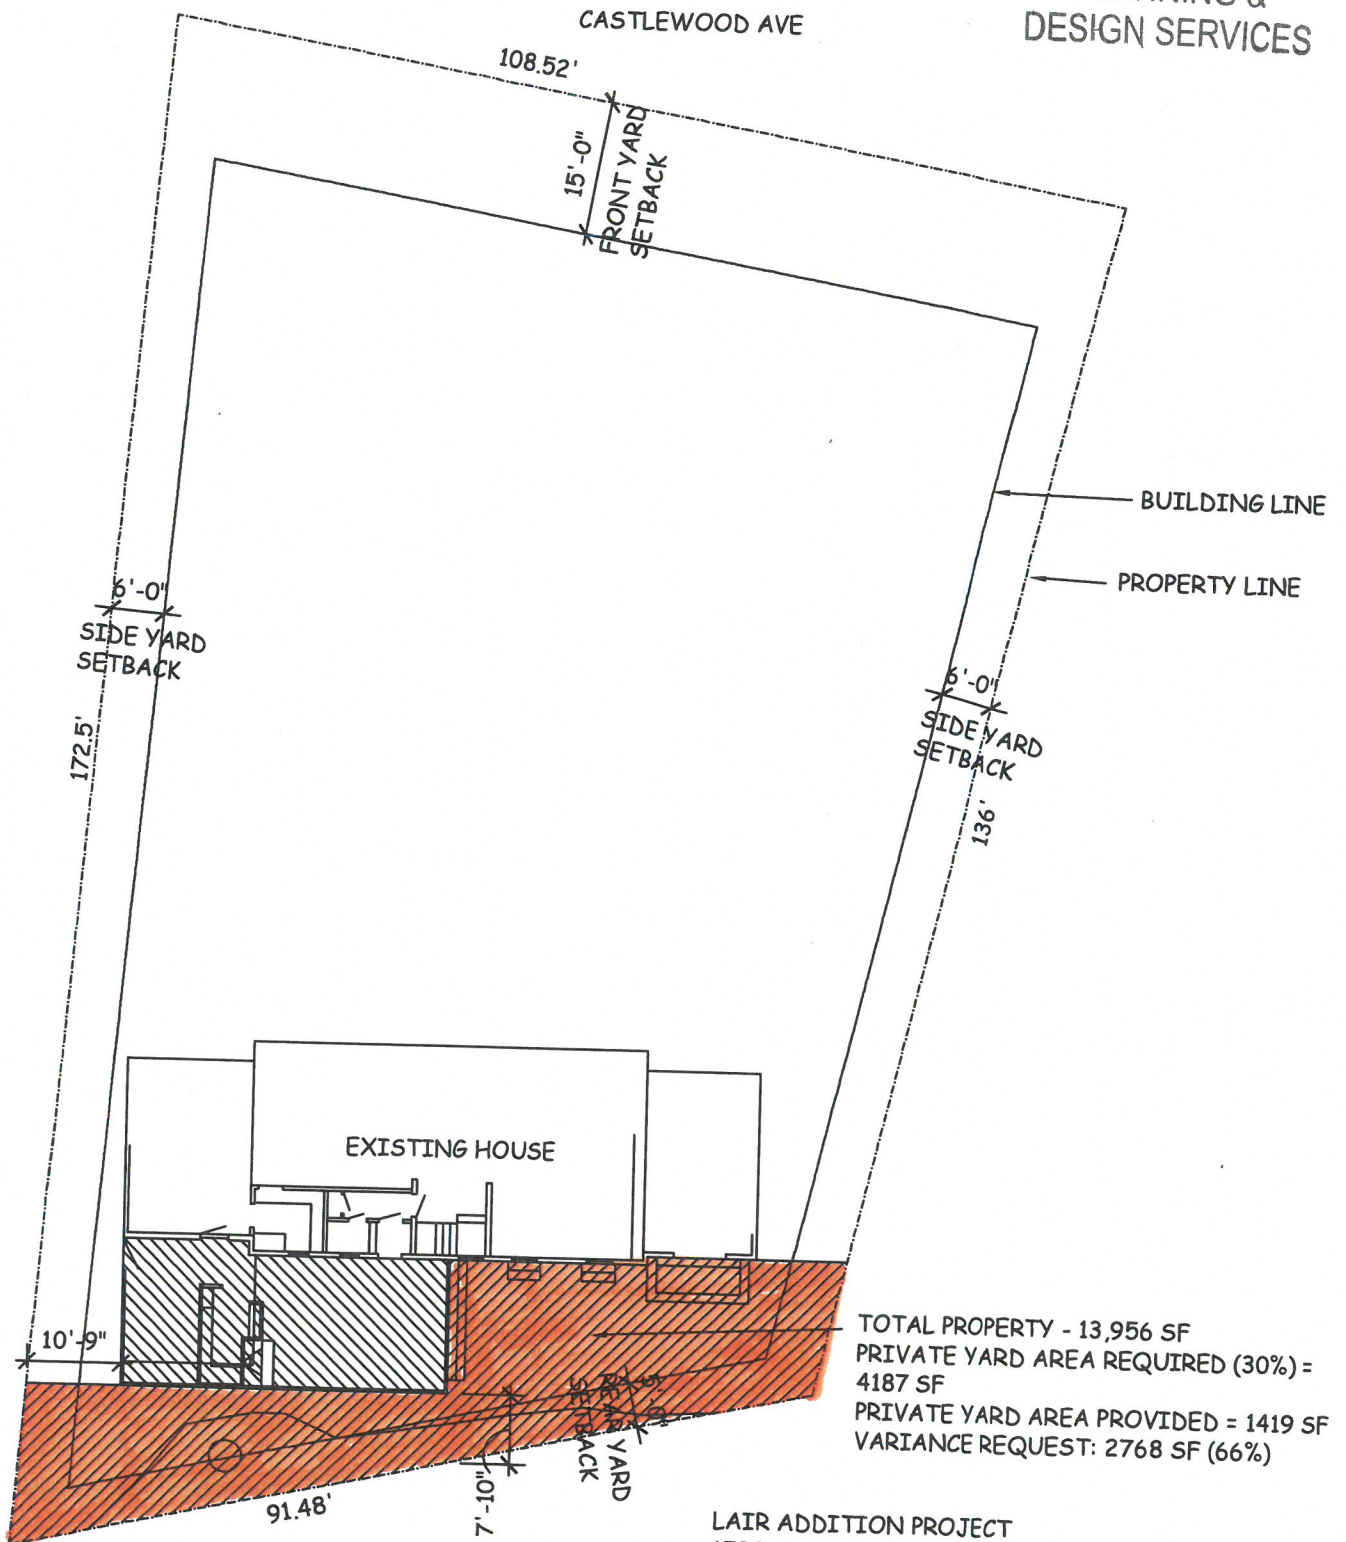

SITE PLAN  
1"=20'-0"



LAIR ADDITION PROJECT  
1532 CASTLEWOOD AVE  
40204  
PARCEL ID - 027F 0005 0000  
ZONED R-3  
TRADITIONAL NEIGHBORHOOD  
FORM DISTRICT

18 VARIANCE 1011