
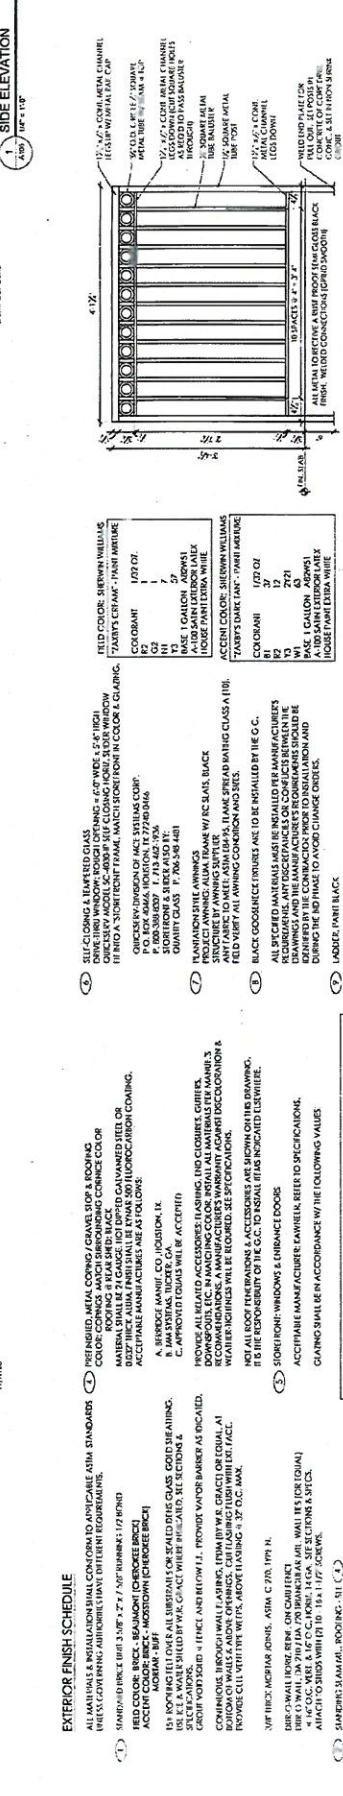
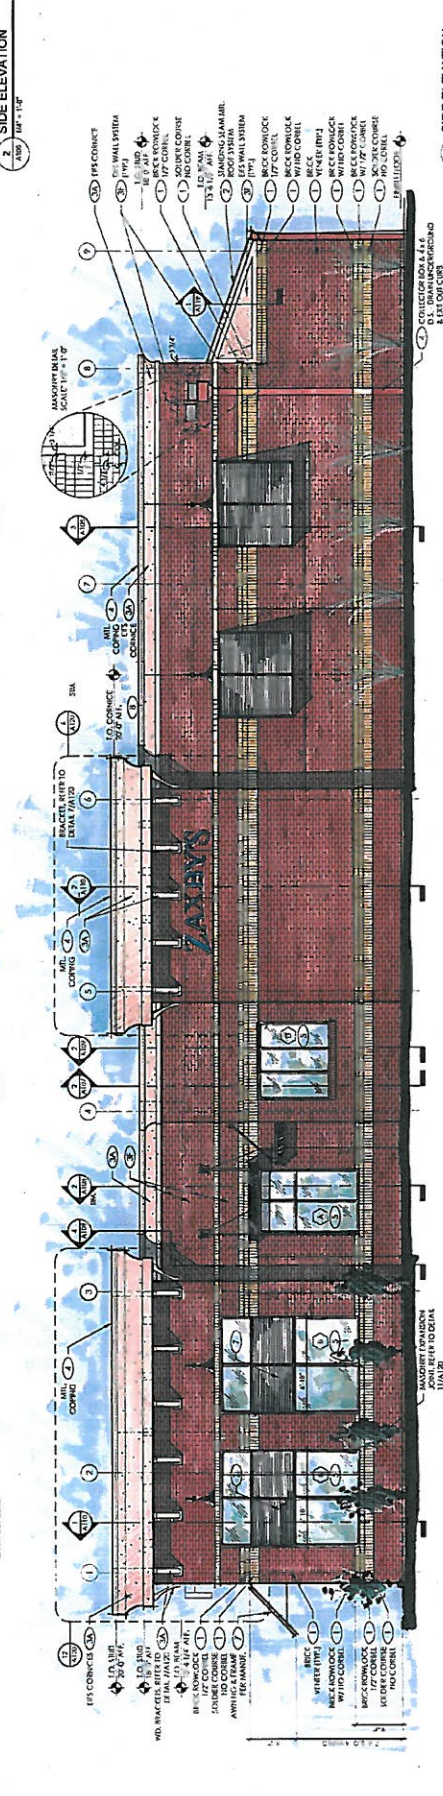


TITLE	EXTERIOR FINISH SCHEDULE

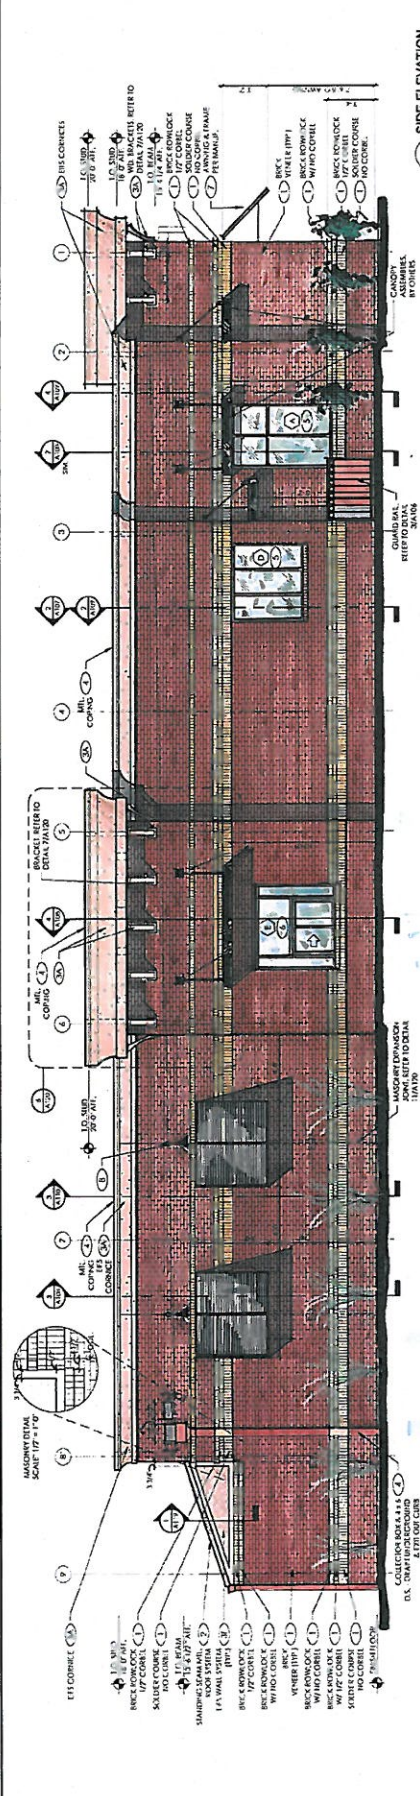

EXTERIOR FINISH SCHEDULE

ALL MATERIALS & INSTALLATIONS SHALL CONFORM TO APPLICABLE ASTM STANDARDS UNLESS OTHERWISE SPECIFIED. FINISHES SHALL BE IN ACCORDANCE WITH THE FOLLOWING VALUES.



