




NOTE: This is not a survey. This is a proposed location only, no corners have been found / set or checked.

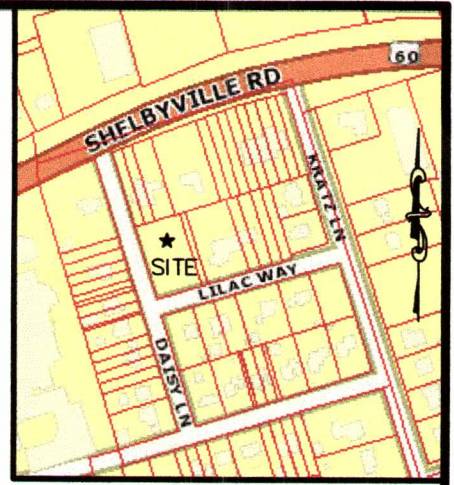

Location Map - No Scale

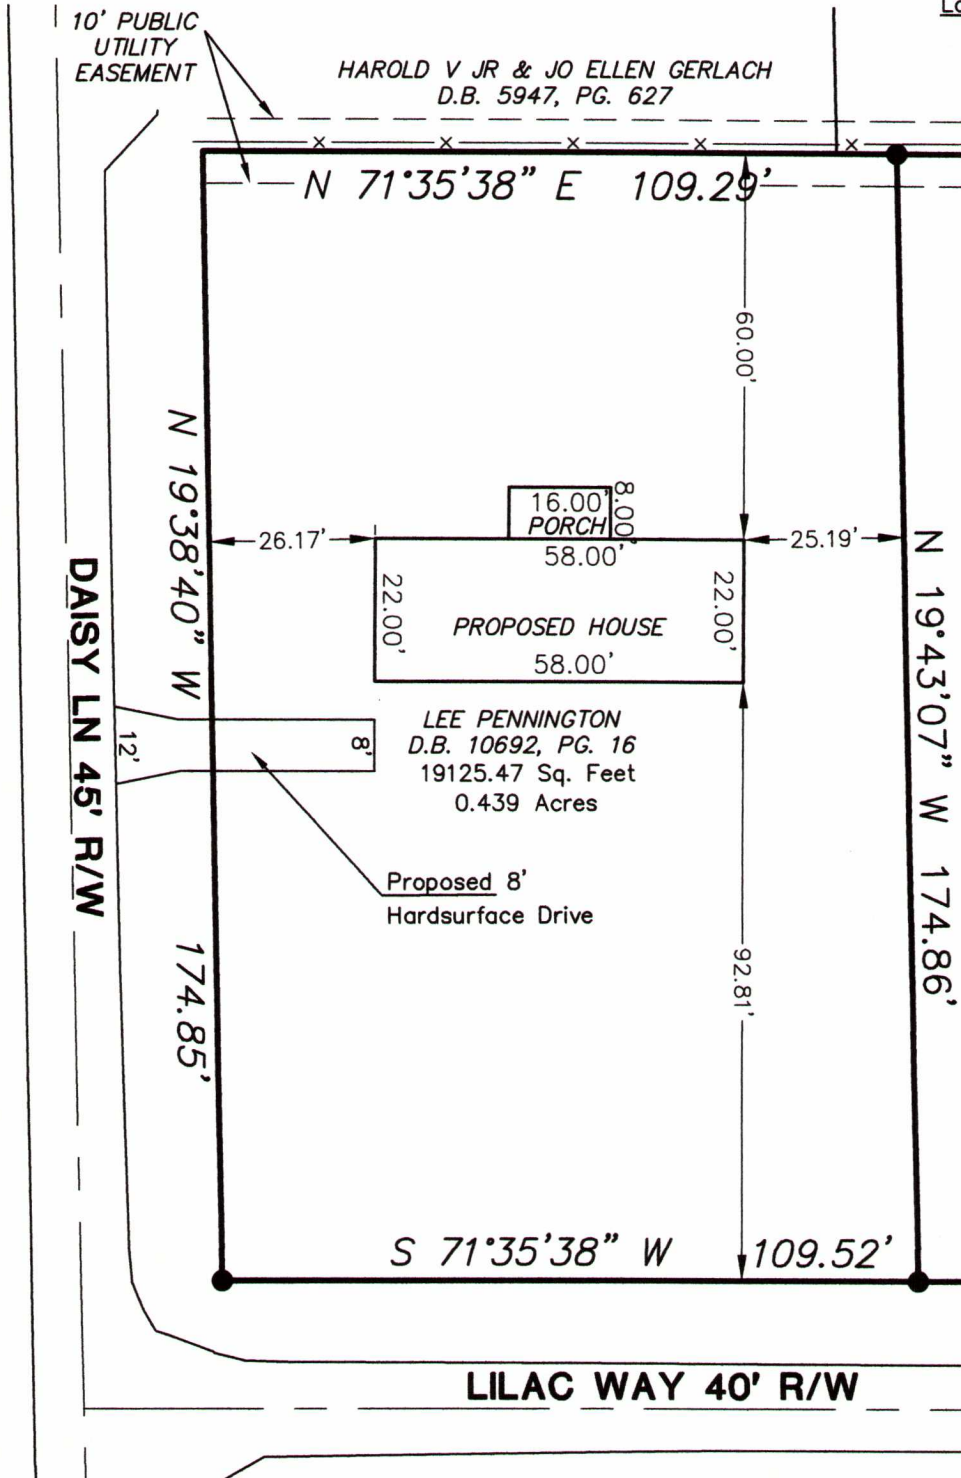

Plot Plan - 11903 Lilac Way
Jule Cliff Subdivision P.B. 8, Pg. 32
D.B. 10692, Pg. 16
Parcel ID 03210040034 R5 Neighborhood
Lee Pennington
11905 Lilac Way, Middletown, KY 40243
This is not a boundary survey, and is not intended for land transfer

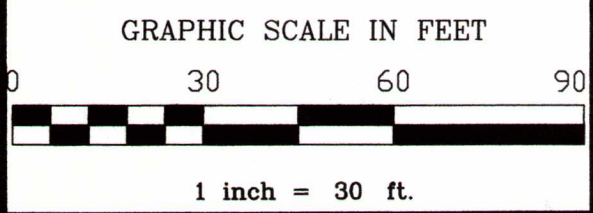

CARDINAL SURVEYING
9009 PRESTON HWY.
LOUISVILLE, KY 40219
Phone (502) 966-3446
www.cardinalsurveyingservices.com

DRAWN BY: SMS
SCALE: 1" = 30'
DATE: 11/05/2016
REV: 01/04/2017
FIELD SURVEY
DATE: 11/04/2016
BY: RSM

16 VARIANCE 1101