



RECEIVED
OCT 23 2018
DESIGN SERVICES

18 VARIANCE 1101

RECEIVED

OCT 23 2018

DESIGN SERVICES

Last Revised: 10-02-06

Standard ChainLink Fence W/Top Rail & Brace Assembly

Drawing NO. SPS-CL-06R2

Revision NO.

Author

Checked By

Approved By

Drawn By: Joshua Stidham

Scale

Sheet No.

Total Sheets

Project Name

Client Name


Address

City/State/Zip

Phone/Fax

Website


Notes

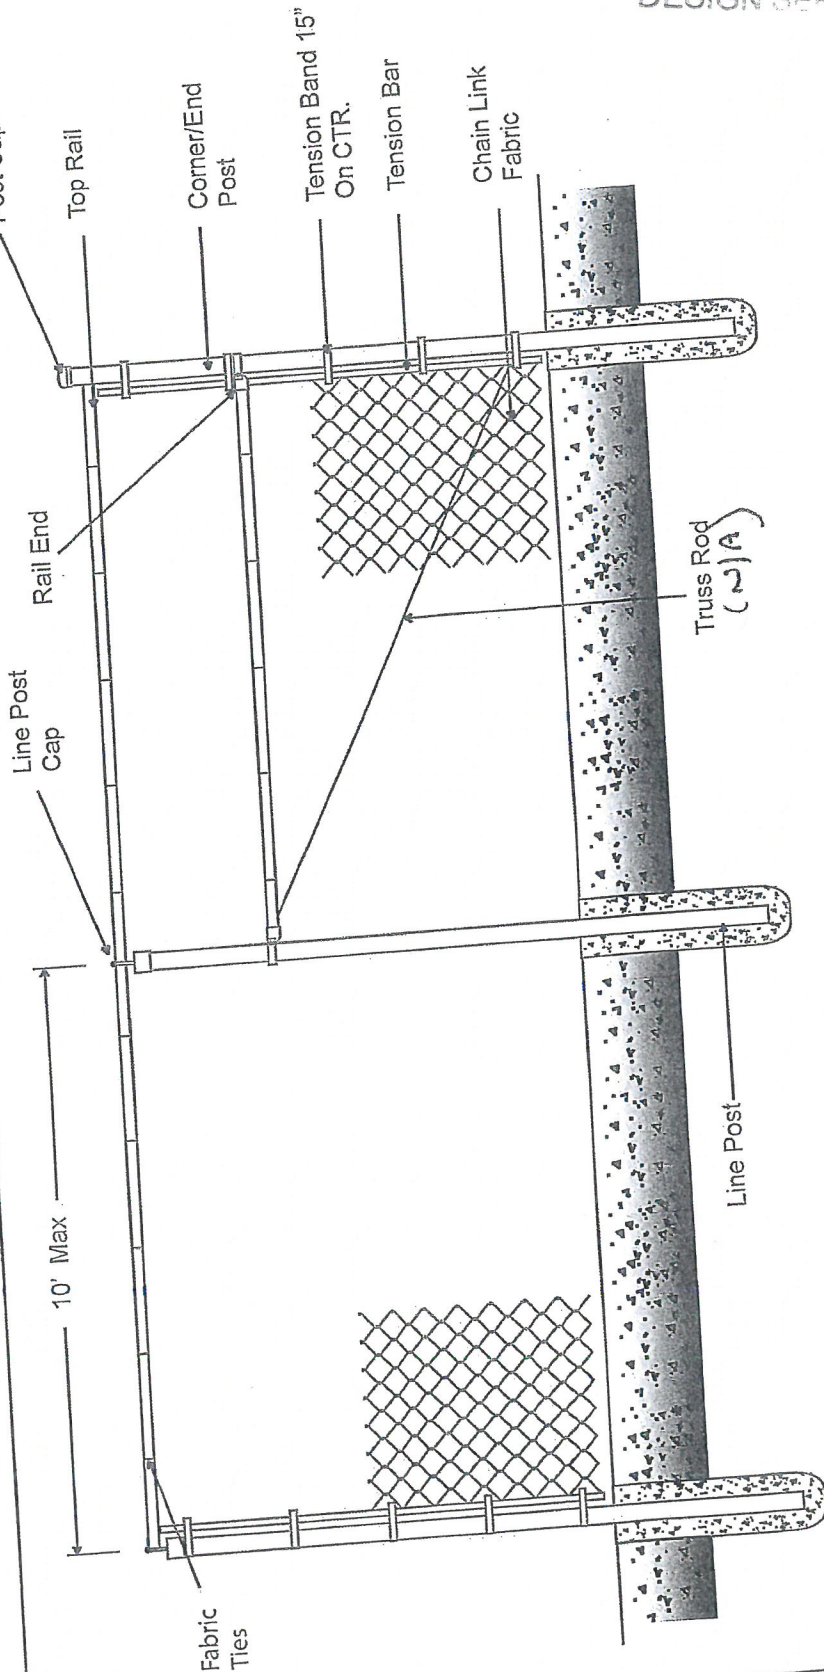

- Notes
- Gate Fabric to match fences
 - For welded frames only truss rods
 - For more information please see <http://www.spsinc.com>

Twist or Barb Selvage

Knuckle Selvage

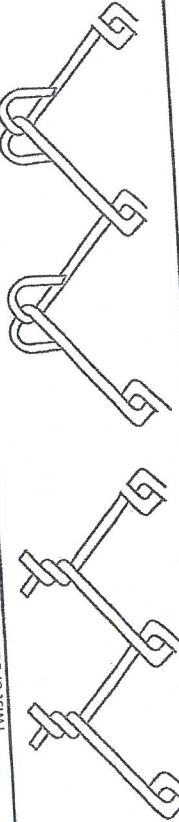

Fabric	Height	Mesh	Gage	Selvage	Finish
Framework		O.D.	Wall	Wt. per ft.	Length
End/Corner Post					
Line Post					
Rails					
Gate Frame					
Gate Post					

Standard Chain Link Fencing

STEPHENS
PIPE &
STEEL



18 VARIANCE 1107