

View From Rear-Right

RECEIVED


OCT 05 2015

PLANNING &
DESIGN SERVICES



View From Front-Right

New Office and Interior Units For
1st Class Self-Storage
8814 Old Bardstown Rd.
Louisville, KY 40291

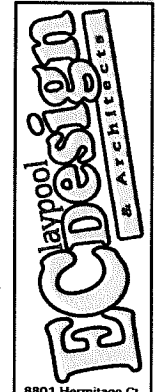


8801 Hermitage Ct.
Louisville, KY 40242
Phone 502-742-5200


Cover Sheet
10/1/2015
1514
EDC
© 2015 EC Design

15DEPLAN154


A1

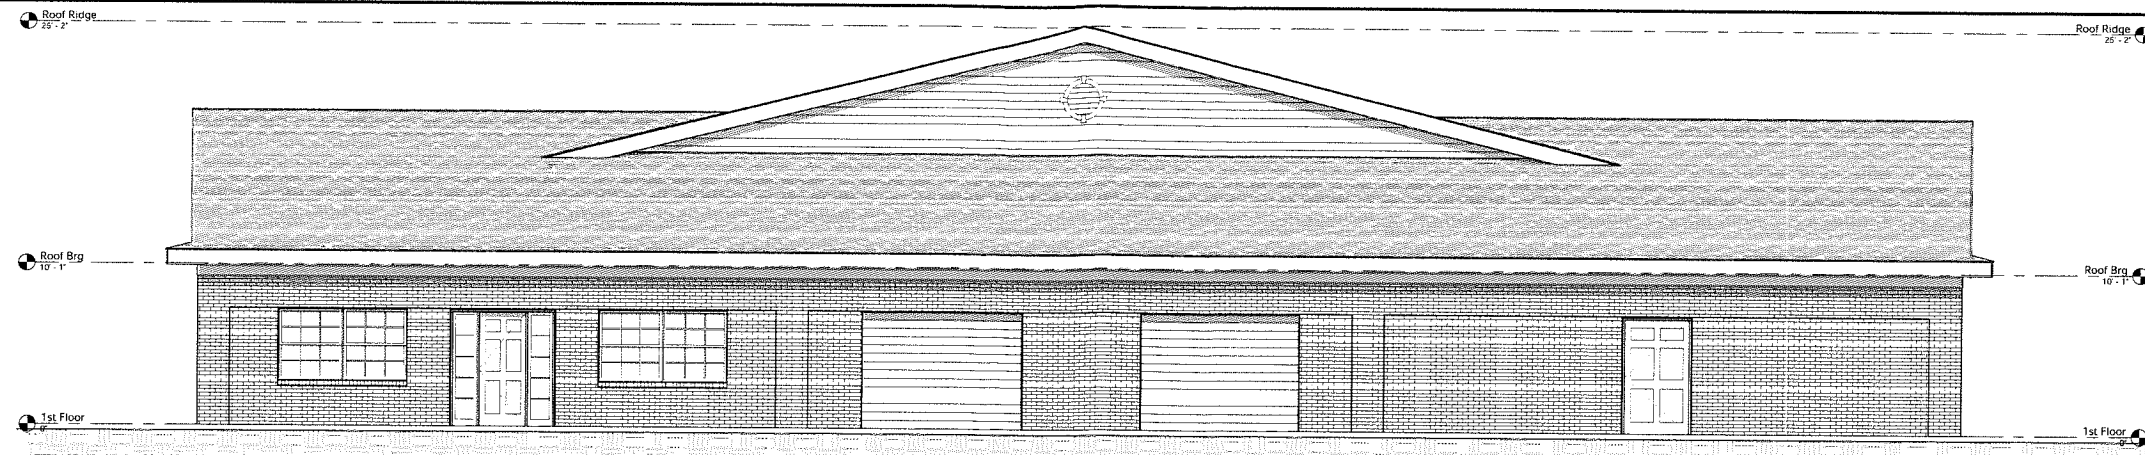


4 Right Elevation
3/16" = 1'-0"

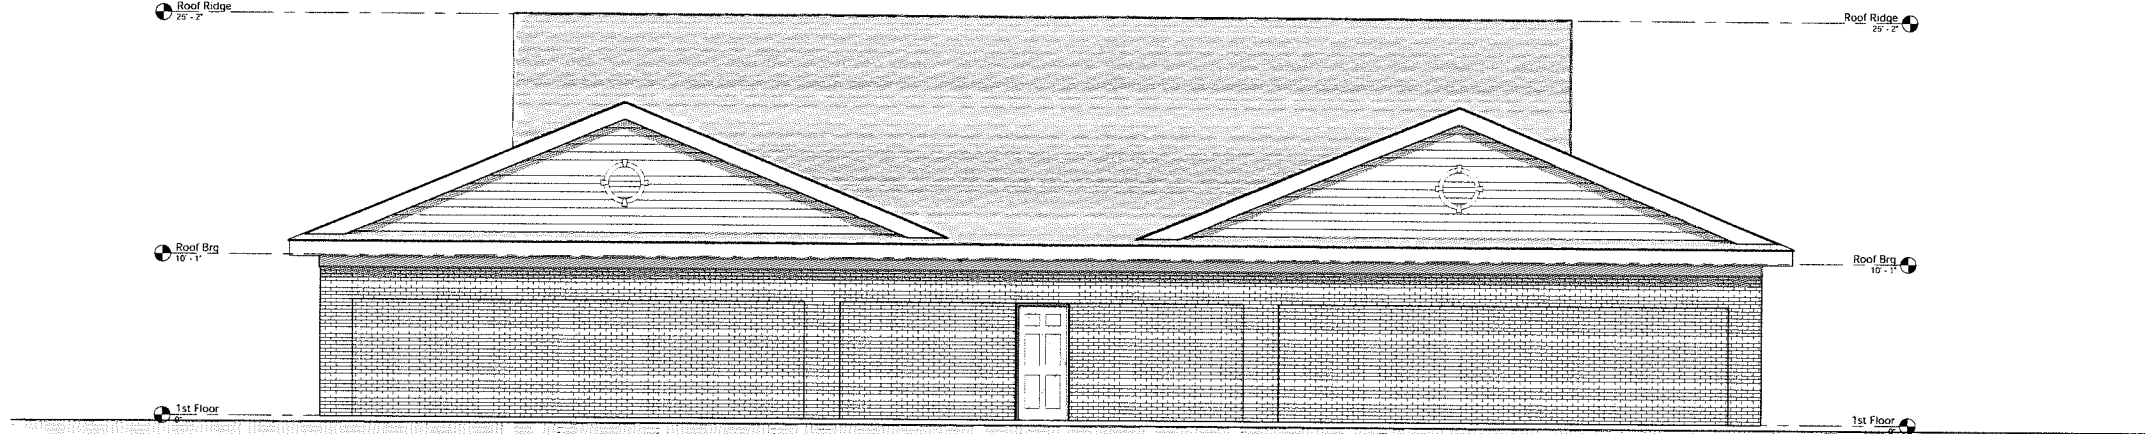

3 Rear Elevation
3/16" = 1'-0"

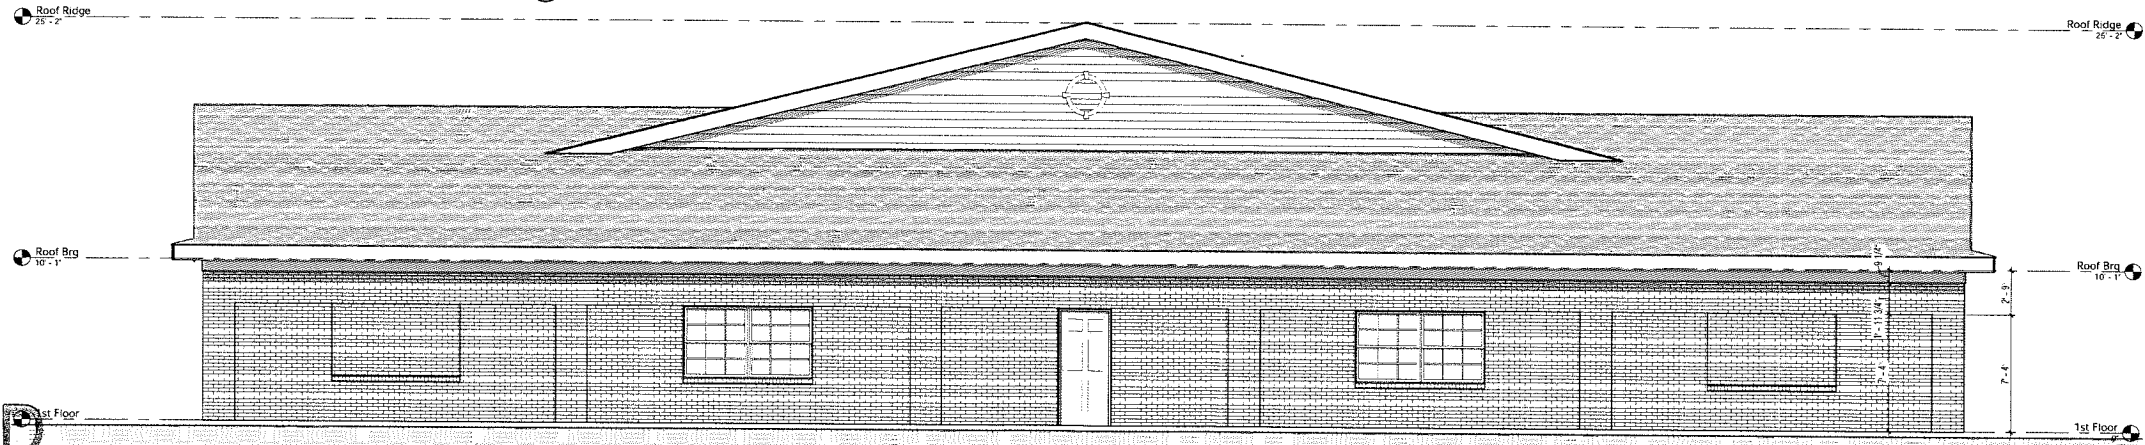

2 Left Elevation
3/16" = 1'-0"

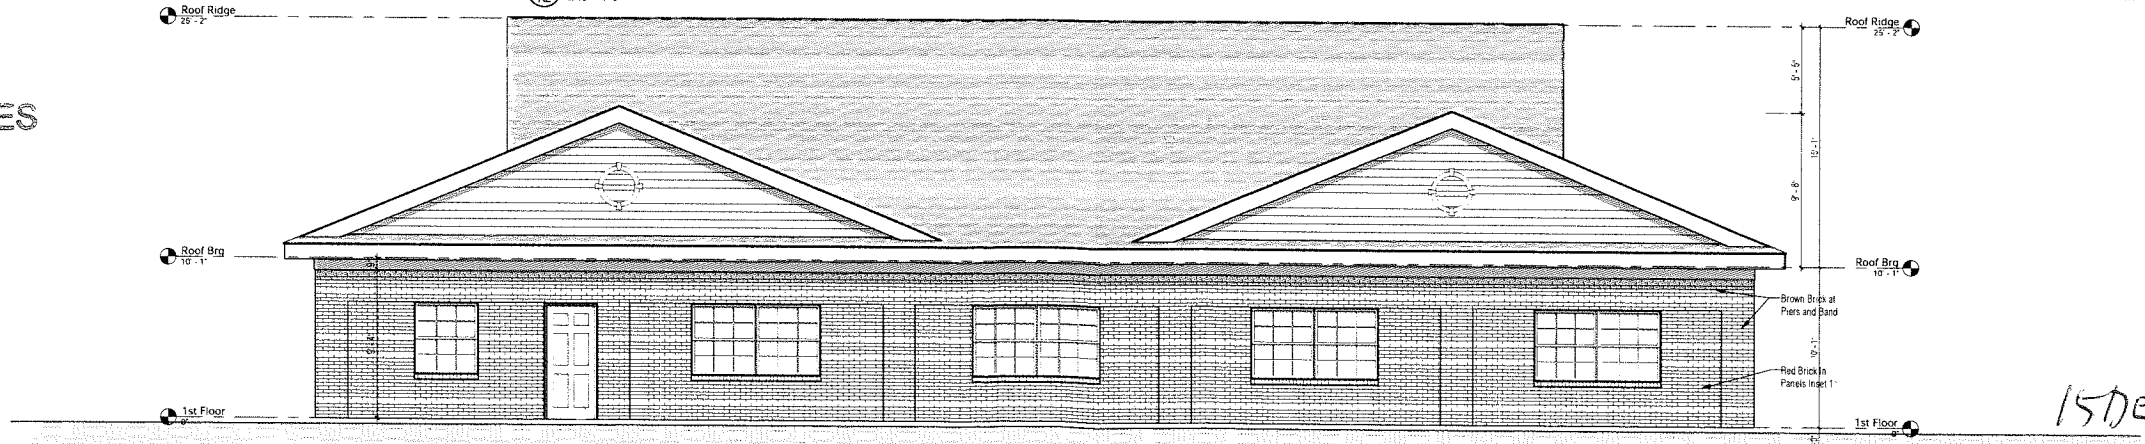


1 Front Elevation (Old Bardstown Rd.)
3/16" = 1'-0"

RECEIVED

OCT 05 2015
 CLAYPOOL &
 DESIGN SERVICES

15DEVPLA N1154

New Office and Interior Units For
1st Class Self-Storage
 8814 Old Bardstown Rd.
 Louisville, KY 40291

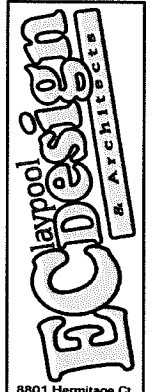

8801 Hermitage Ct.
 Louisville, KY 40242
 Phone 502-742-5200

Exterior Elevations	
10/1/2015	1514
EDC	© 2015 EC Design

A2