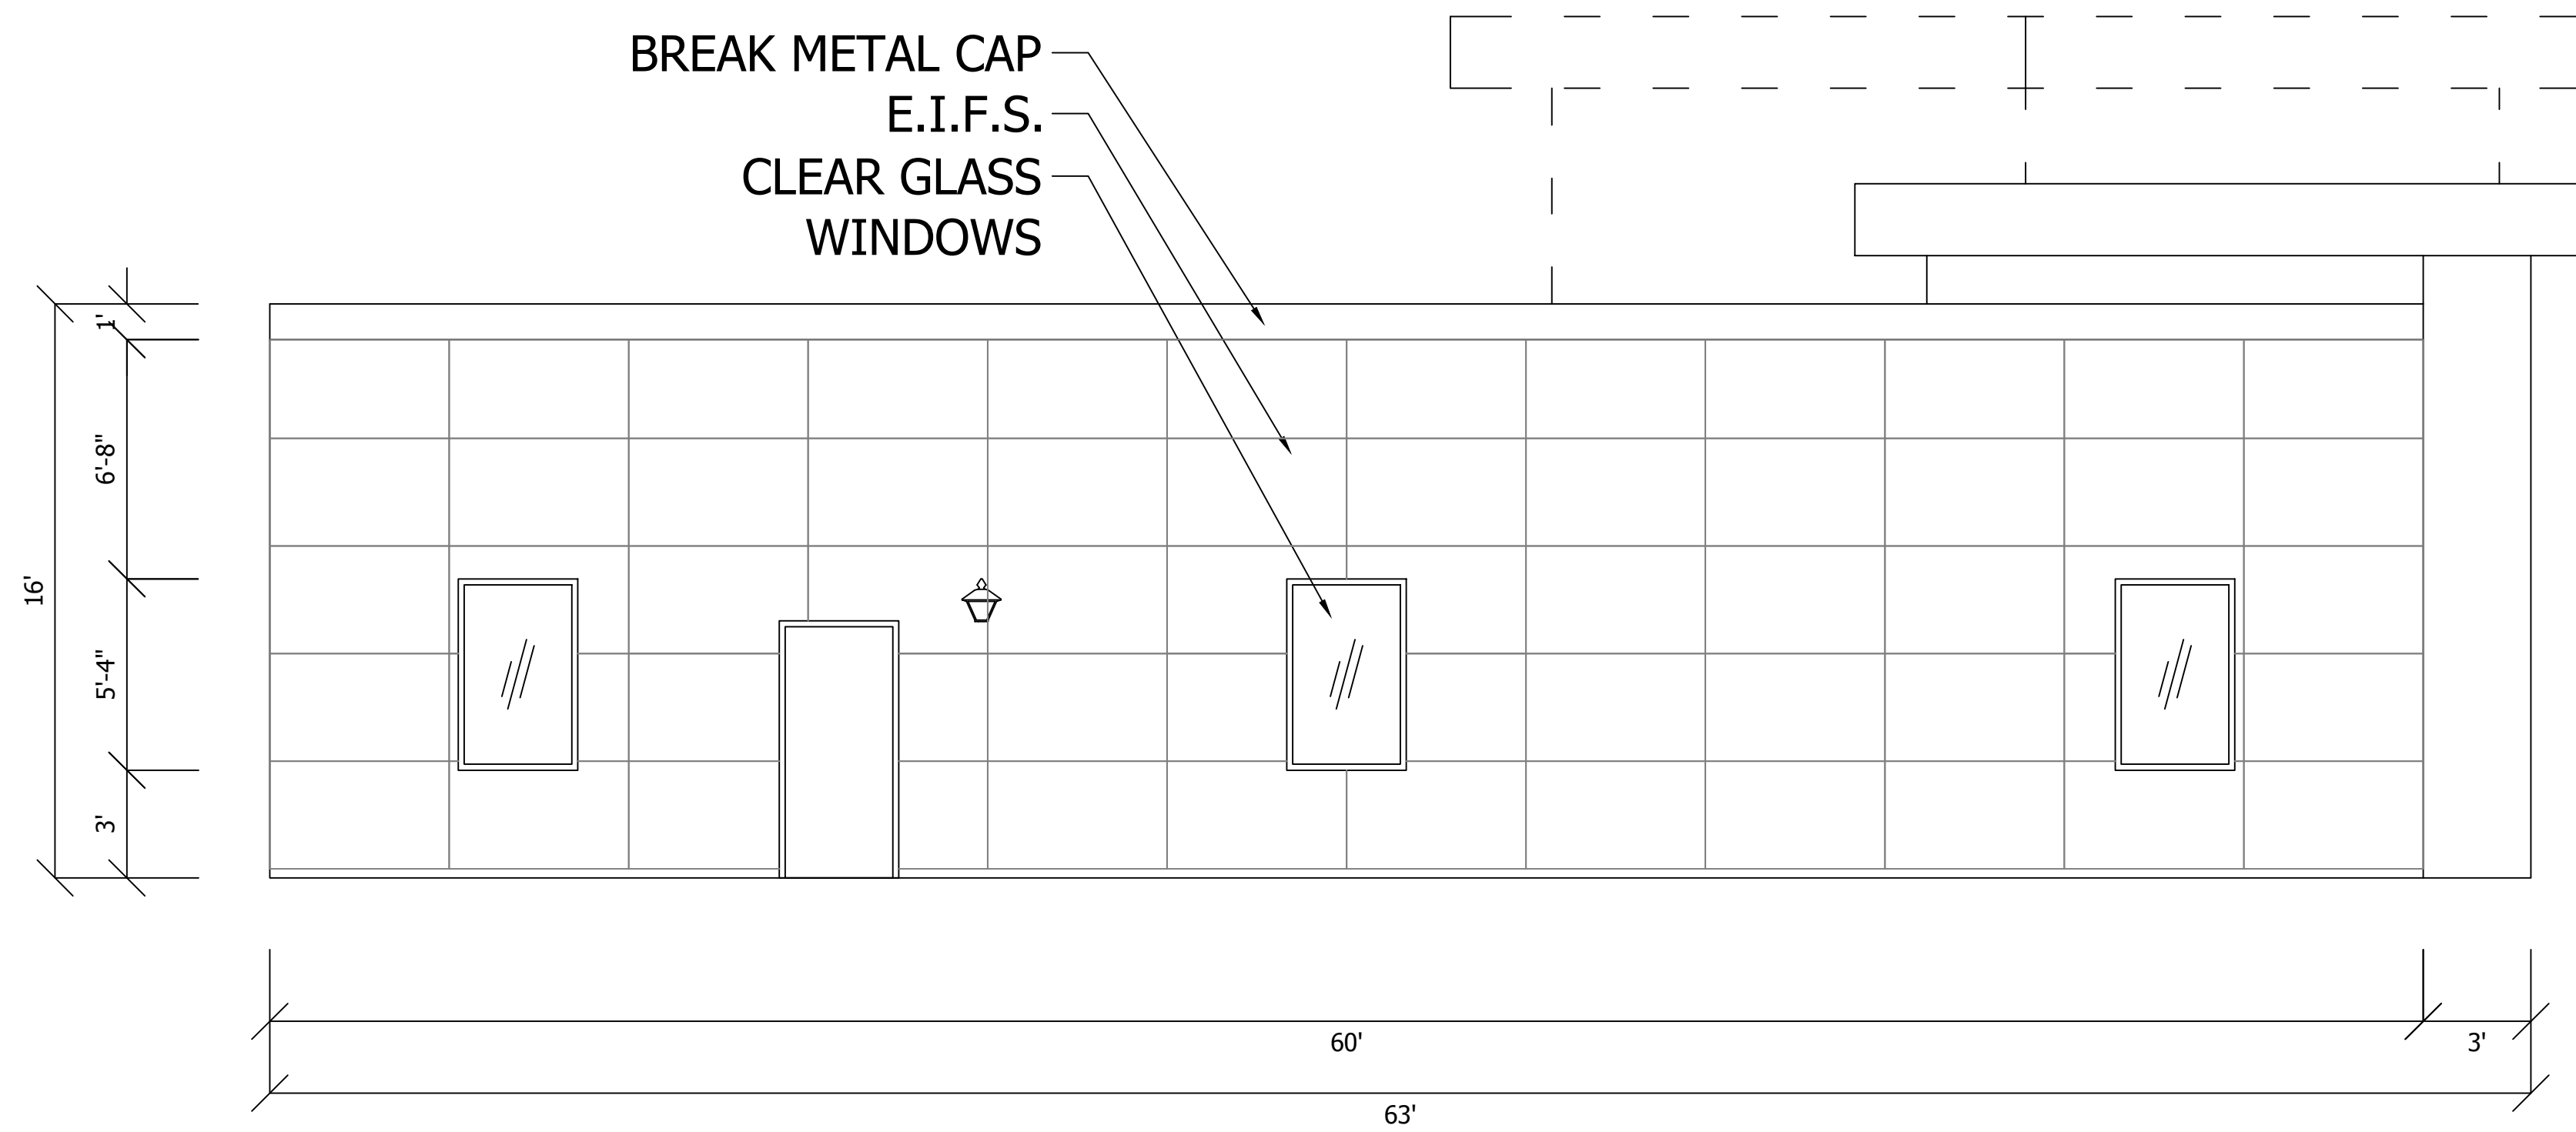

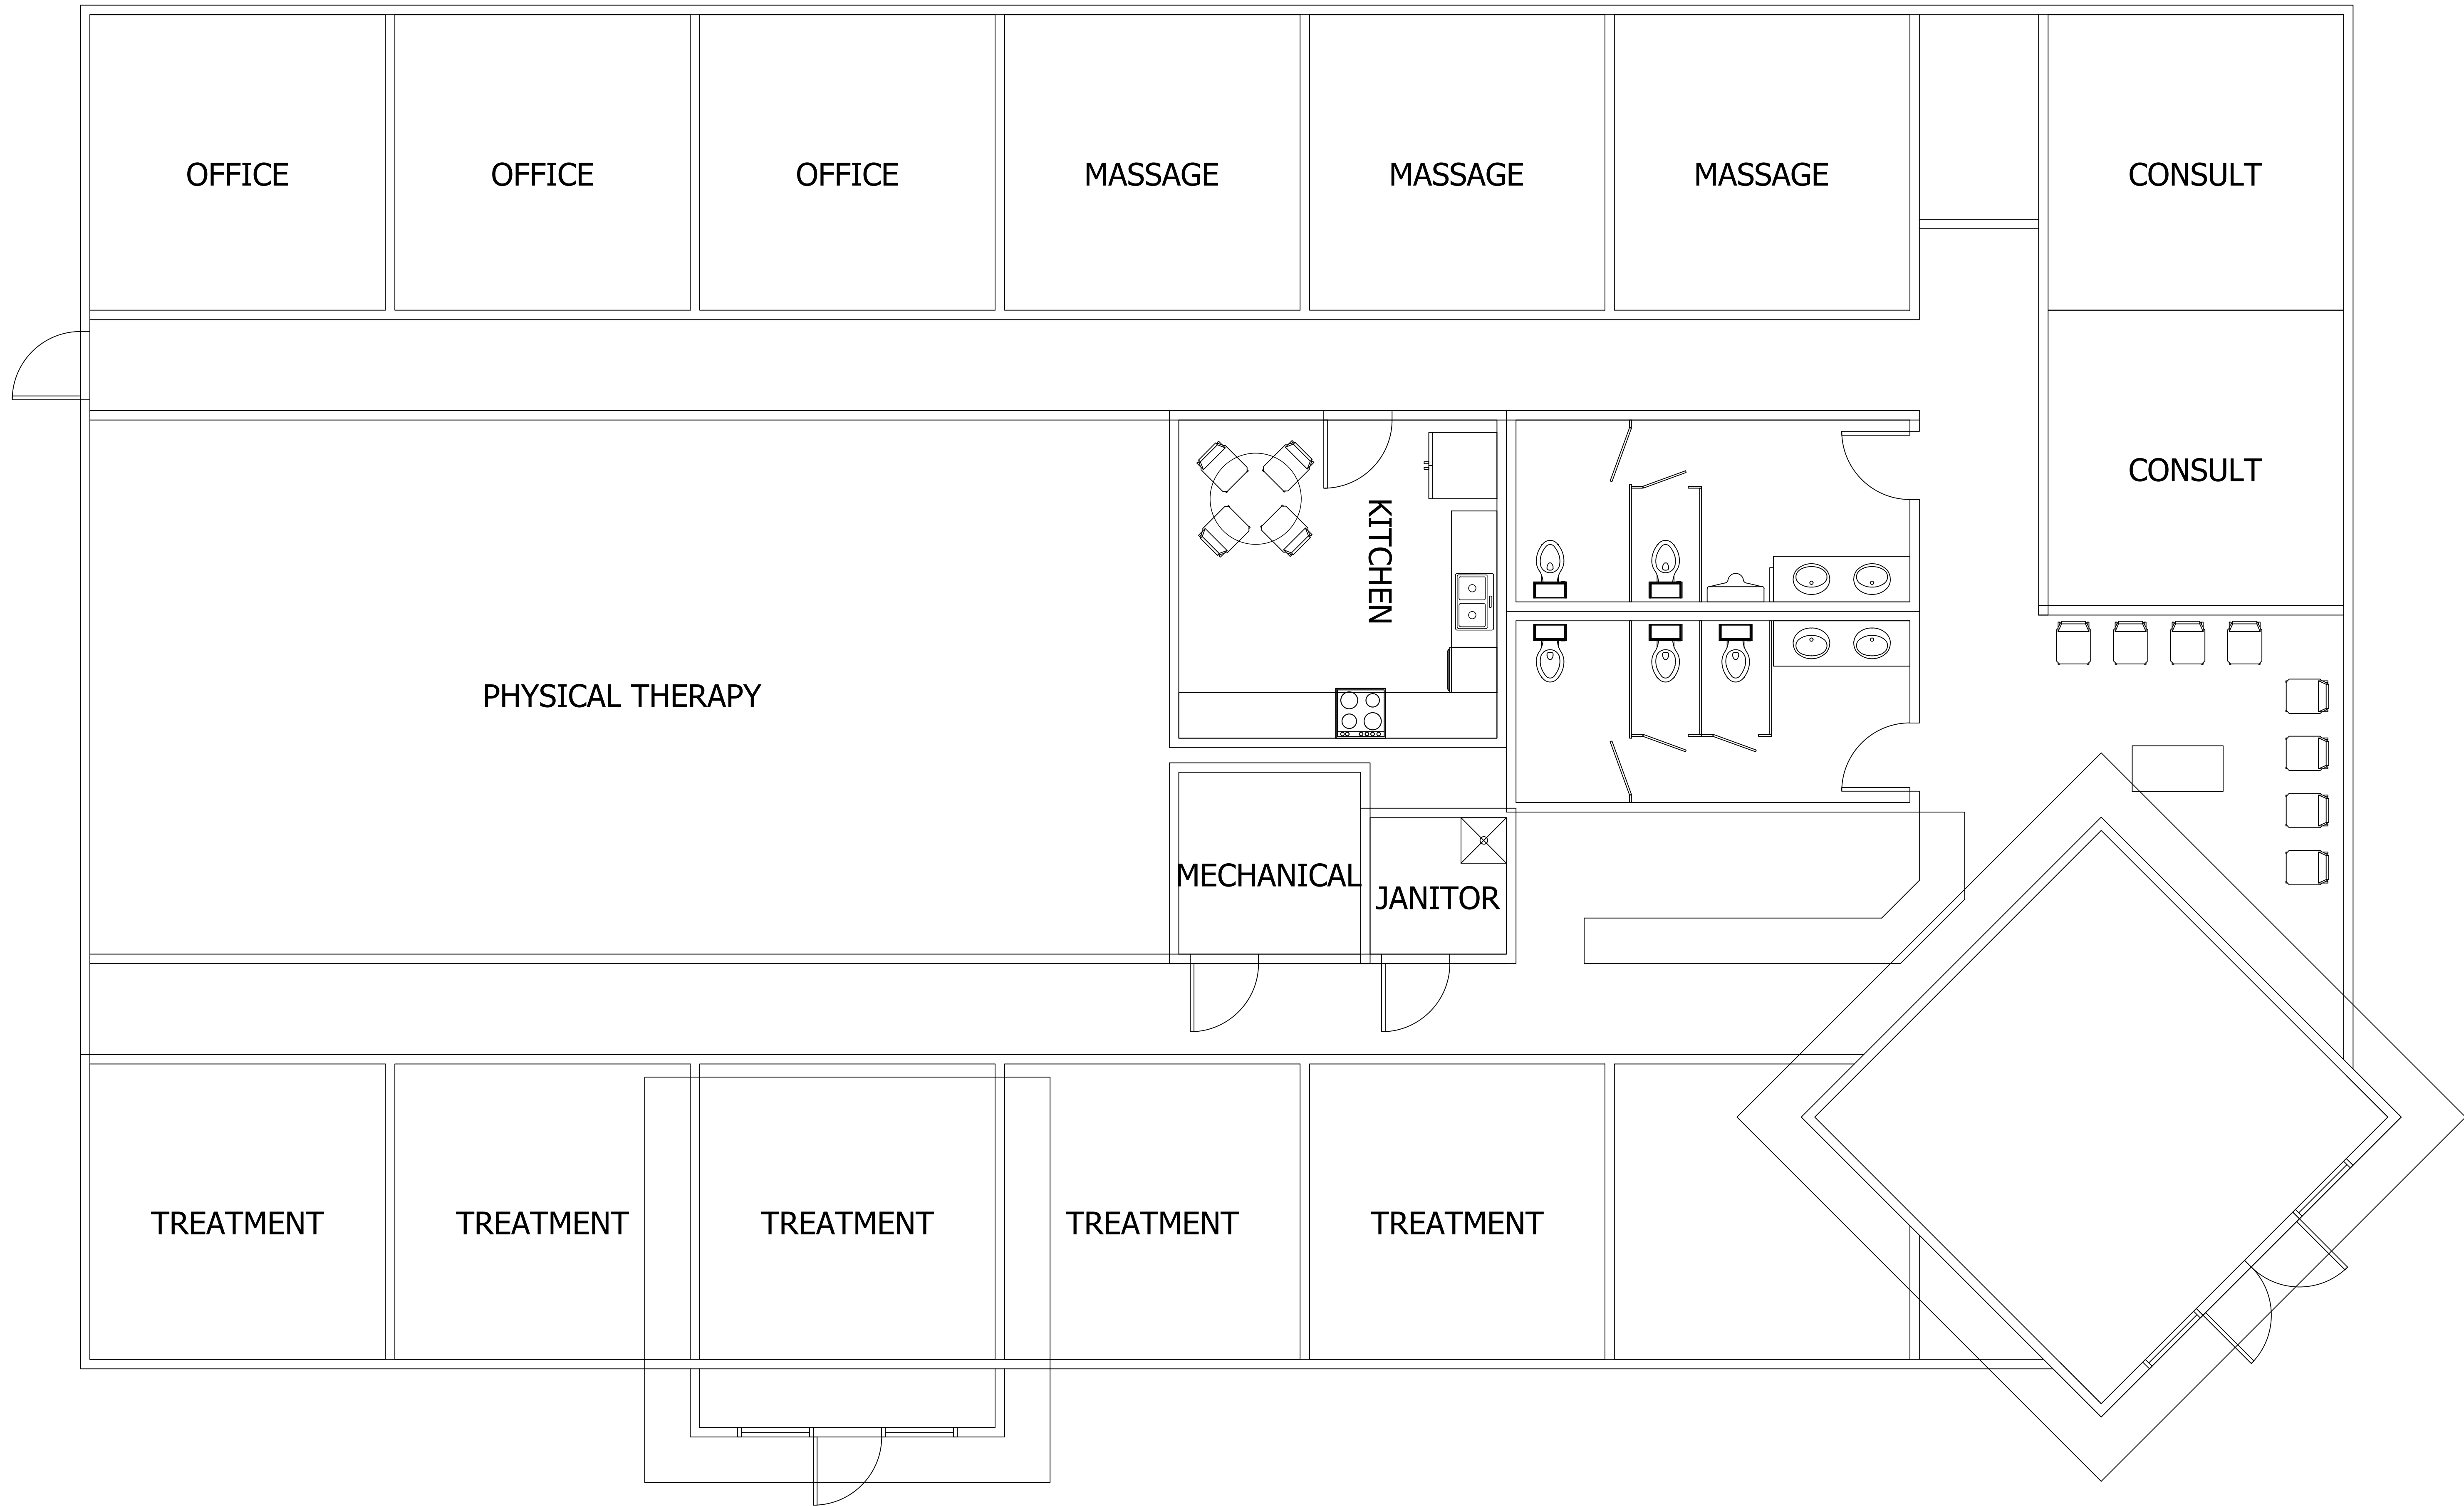


Biven Elevation



Lemley Elevation

Engineer:				
Architect:				
Project:				
Drawings Provided By:	 <p><b>AMSTAR</b> A REPUTATION BUILT ON CONSISTENT RESULTS 502-561-7860</p>			
NO.	DATE	REVISION		
DATE:				
SCALE:				
SHEET:				



Engineer:

Architect:

Project:

Drawings Provided By:




NO. DATE  
REVISION

DATE:

SCALE:

SHEET: