


6  
 25' 00"  
 25' 00"  
 25' 00"  
 25' 00"  
 25' 00"

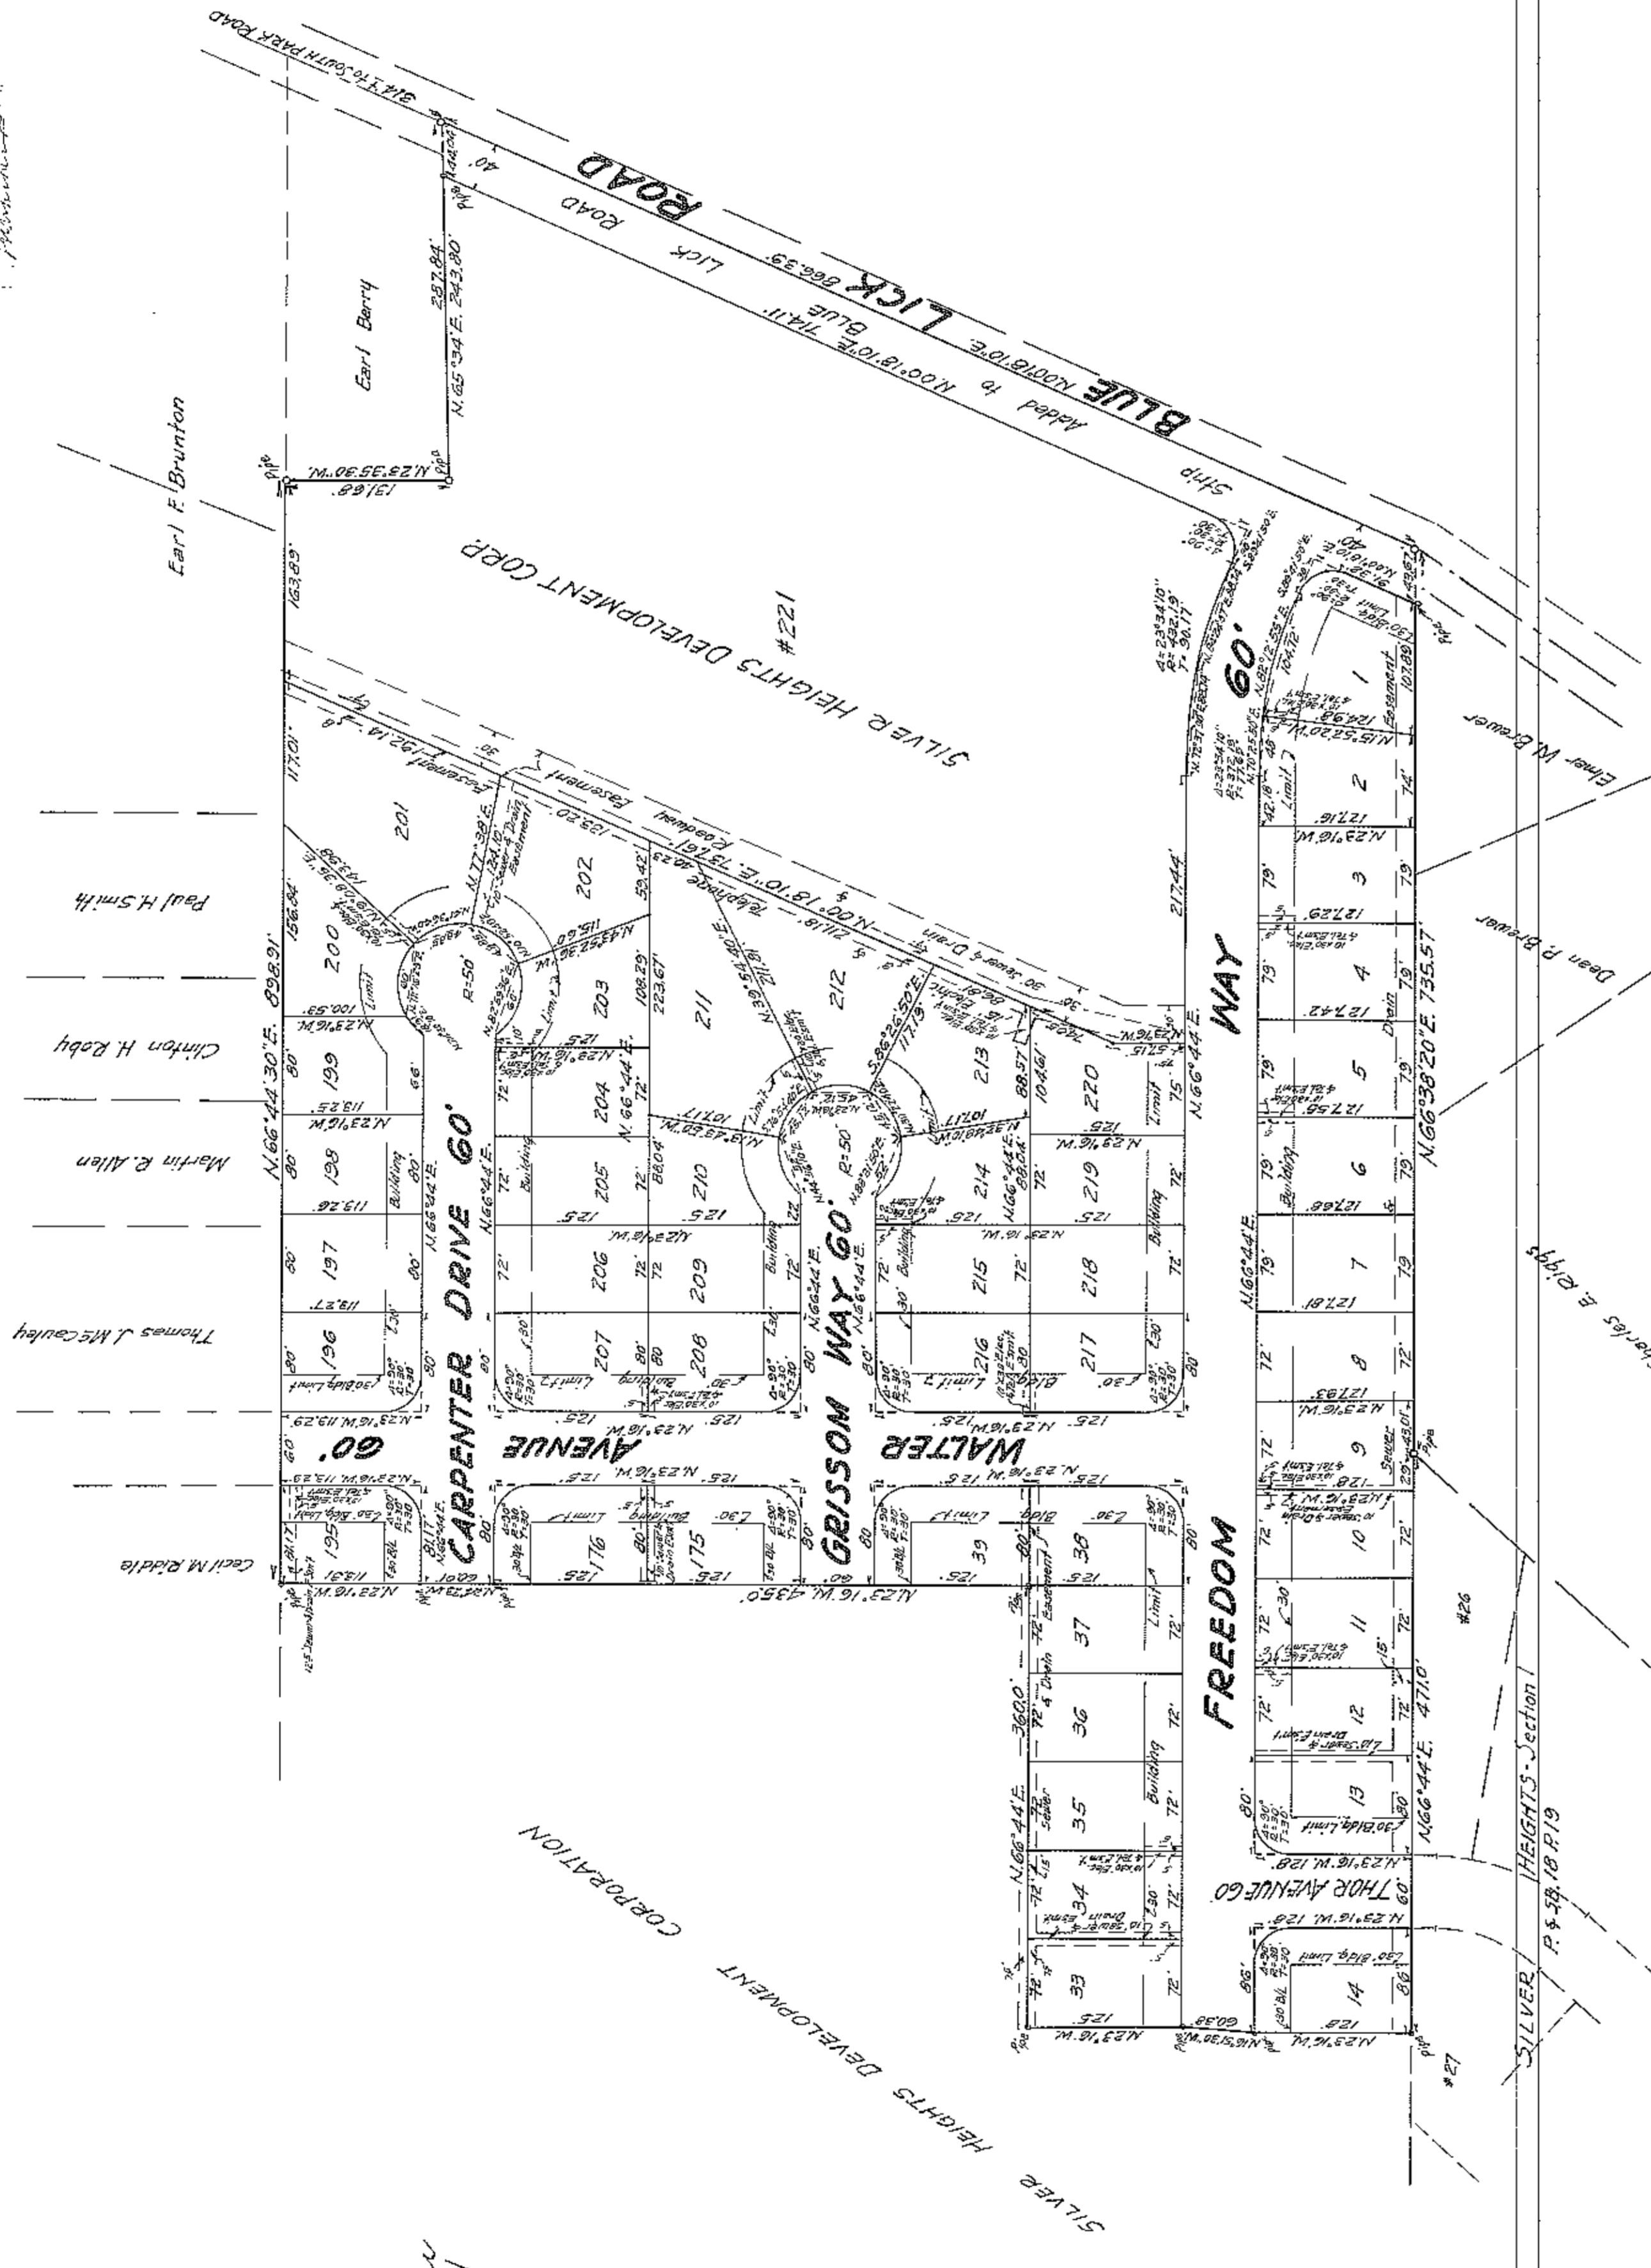

25' 00"  
 25' 00"  
 25' 00"  
 25' 00"

**EASEMENT FOR SANITARY & STORM SEWER UTILITIES**  
 I, the undersigned, do hereby certify that the easement for sanitary and storm sewer utilities shown on the attached plan is a necessary and reasonable easement for the Silver Heights Development Corporation, and that the easement is being granted to the Silver Heights Development Corporation for the purpose of installing and maintaining sanitary and storm sewer lines in and under the lots shown on the attached plan. This easement shall be in full force and effect from the date hereof until the completion of the sanitary and storm sewer system shown on the attached plan. The easement shall be subject to the terms and conditions set forth in the attached plan. Witness my hand and seal this 21st day of October, 1963.

OWNER: Silver Heights Development Corporation  
 by Tony Rivers, President

**CERTIFICATE OF ACKNOWLEDGEMENT**  
 STATE OF KENTUCKY }  
 COUNTY OF JEFFERSON }  
 I, Robert D. Bassler, }  
 a Notary Public in and for the }  
 State and County aforesaid, do hereby certify that the foregoing plan of }  
SILVER HEIGHTS - SECTION No. 3.A. }  
 produced to me in said county by SILVER HEIGHTS DEVELOPMENT CORPORATION }  
 and acknowledged by Tony Rivers, President }  
 was this day }  
 and acknowledged by Tony Rivers, President }  
 to be his }  
 and that said }  
 My commission expires the 21st day of June 1967.

Robert D. Bassler  
 NOTARY PUBLIC, JEFFERSON COUNTY, KY.

**CERTIFICATE OF OWNERSHIP AND DEDICATION**  
 This is to certify that the undersigned is the owner of the land shown on this plan and hereby acknowledges the same to be the plan of SILVER HEIGHTS - SECTION No. 3.A.  
 and does hereby dedicate to public use the AVENUE, DRIVE, WAYS, KAYS and the  
SHIP Added to Blue Lick Road all as shown hereon.

OWNER: SILVER HEIGHTS DEVELOPMENT CORPORATION  
 by Tony Rivers, President

**ENGINEERS CERTIFICATE**  
 I hereby certify that the survey for this plan was made by me and that the angular and linear measurements shown thereon are correct to the best of my knowledge and belief.

Edwin W. Schmitt  
 REGISTERED PROFESSIONAL ENGINEER, KY.

**CERTIFICATE OF APPROVAL**  
 Approved this 23rd day of October, 1963, by Louisville and Jefferson County Planning and Zoning Commission.

John H. Heston, Jr.  
 VICE-CHAIRMAN

**SILVER HEIGHTS**  
**SECTION No. 3.A**  
**SILVER HEIGHTS DEVELOPMENT CORPORATION**  
 1521 KY. HOME LIFE BLDG.  
 LOUISVILLE, KY.

SCALE: 1"=100'  
 JULY 1963  
 Hubbard E. Rudy Co. Consulting Engineers  
 422 West Liberty St.  
 Louisville, Ky.

Blk 20 - Ctg 39

20X39