

Randy Simmons Garage Project

$\frac{1}{4}" = 1'$

List of Materials

Concrete Footing with Steel
Concrete Floor with wire
Framing Lumber.



Vinyl Siding alum Trim
or Hardie Siding Trim
40yr Classic rib roof.


2 36" Steel entry doors

(2 7'x10' Steel O.H. doors
with auto openers)

6" alum gutter downspout

Etc For 2 exterior
lights, 4 interior
lights, openers, 6 plugs

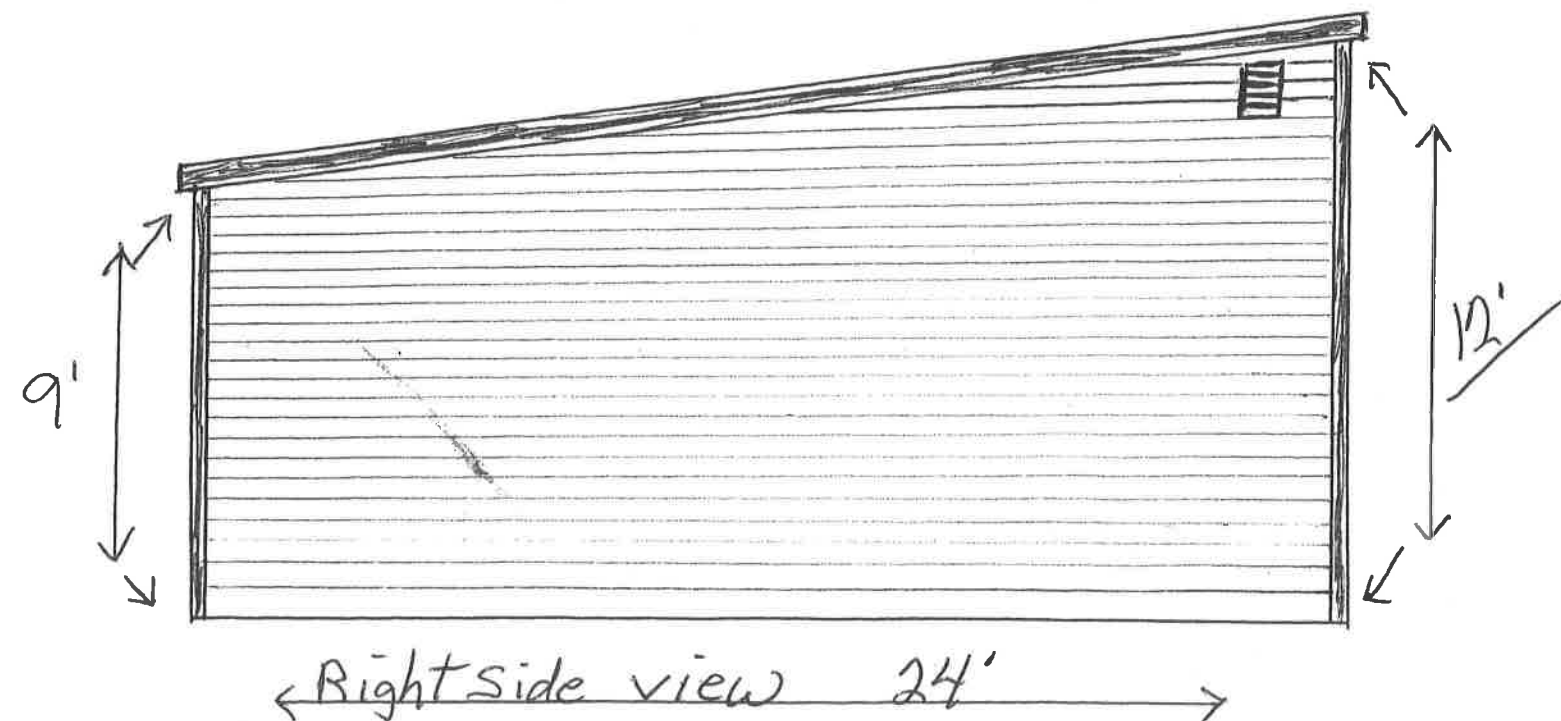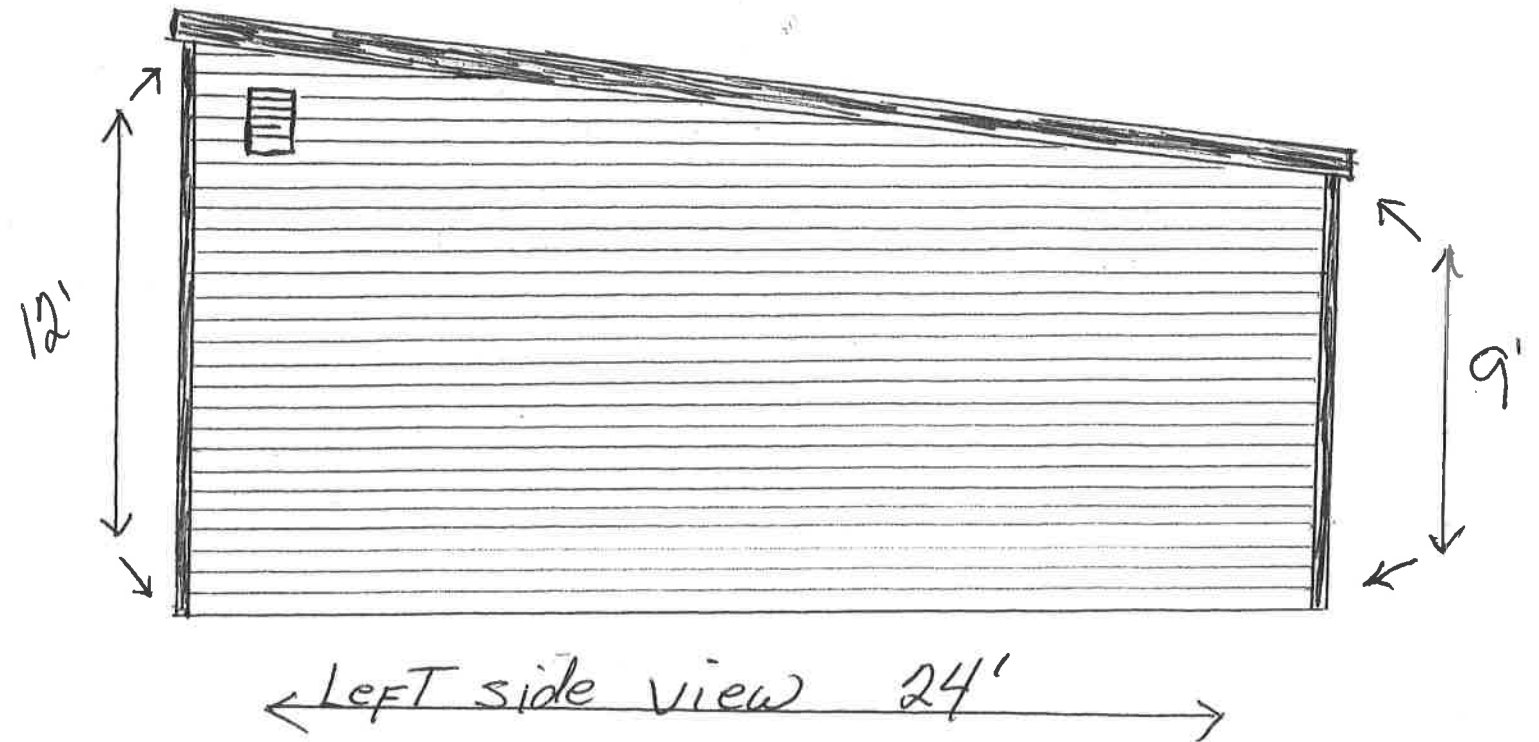

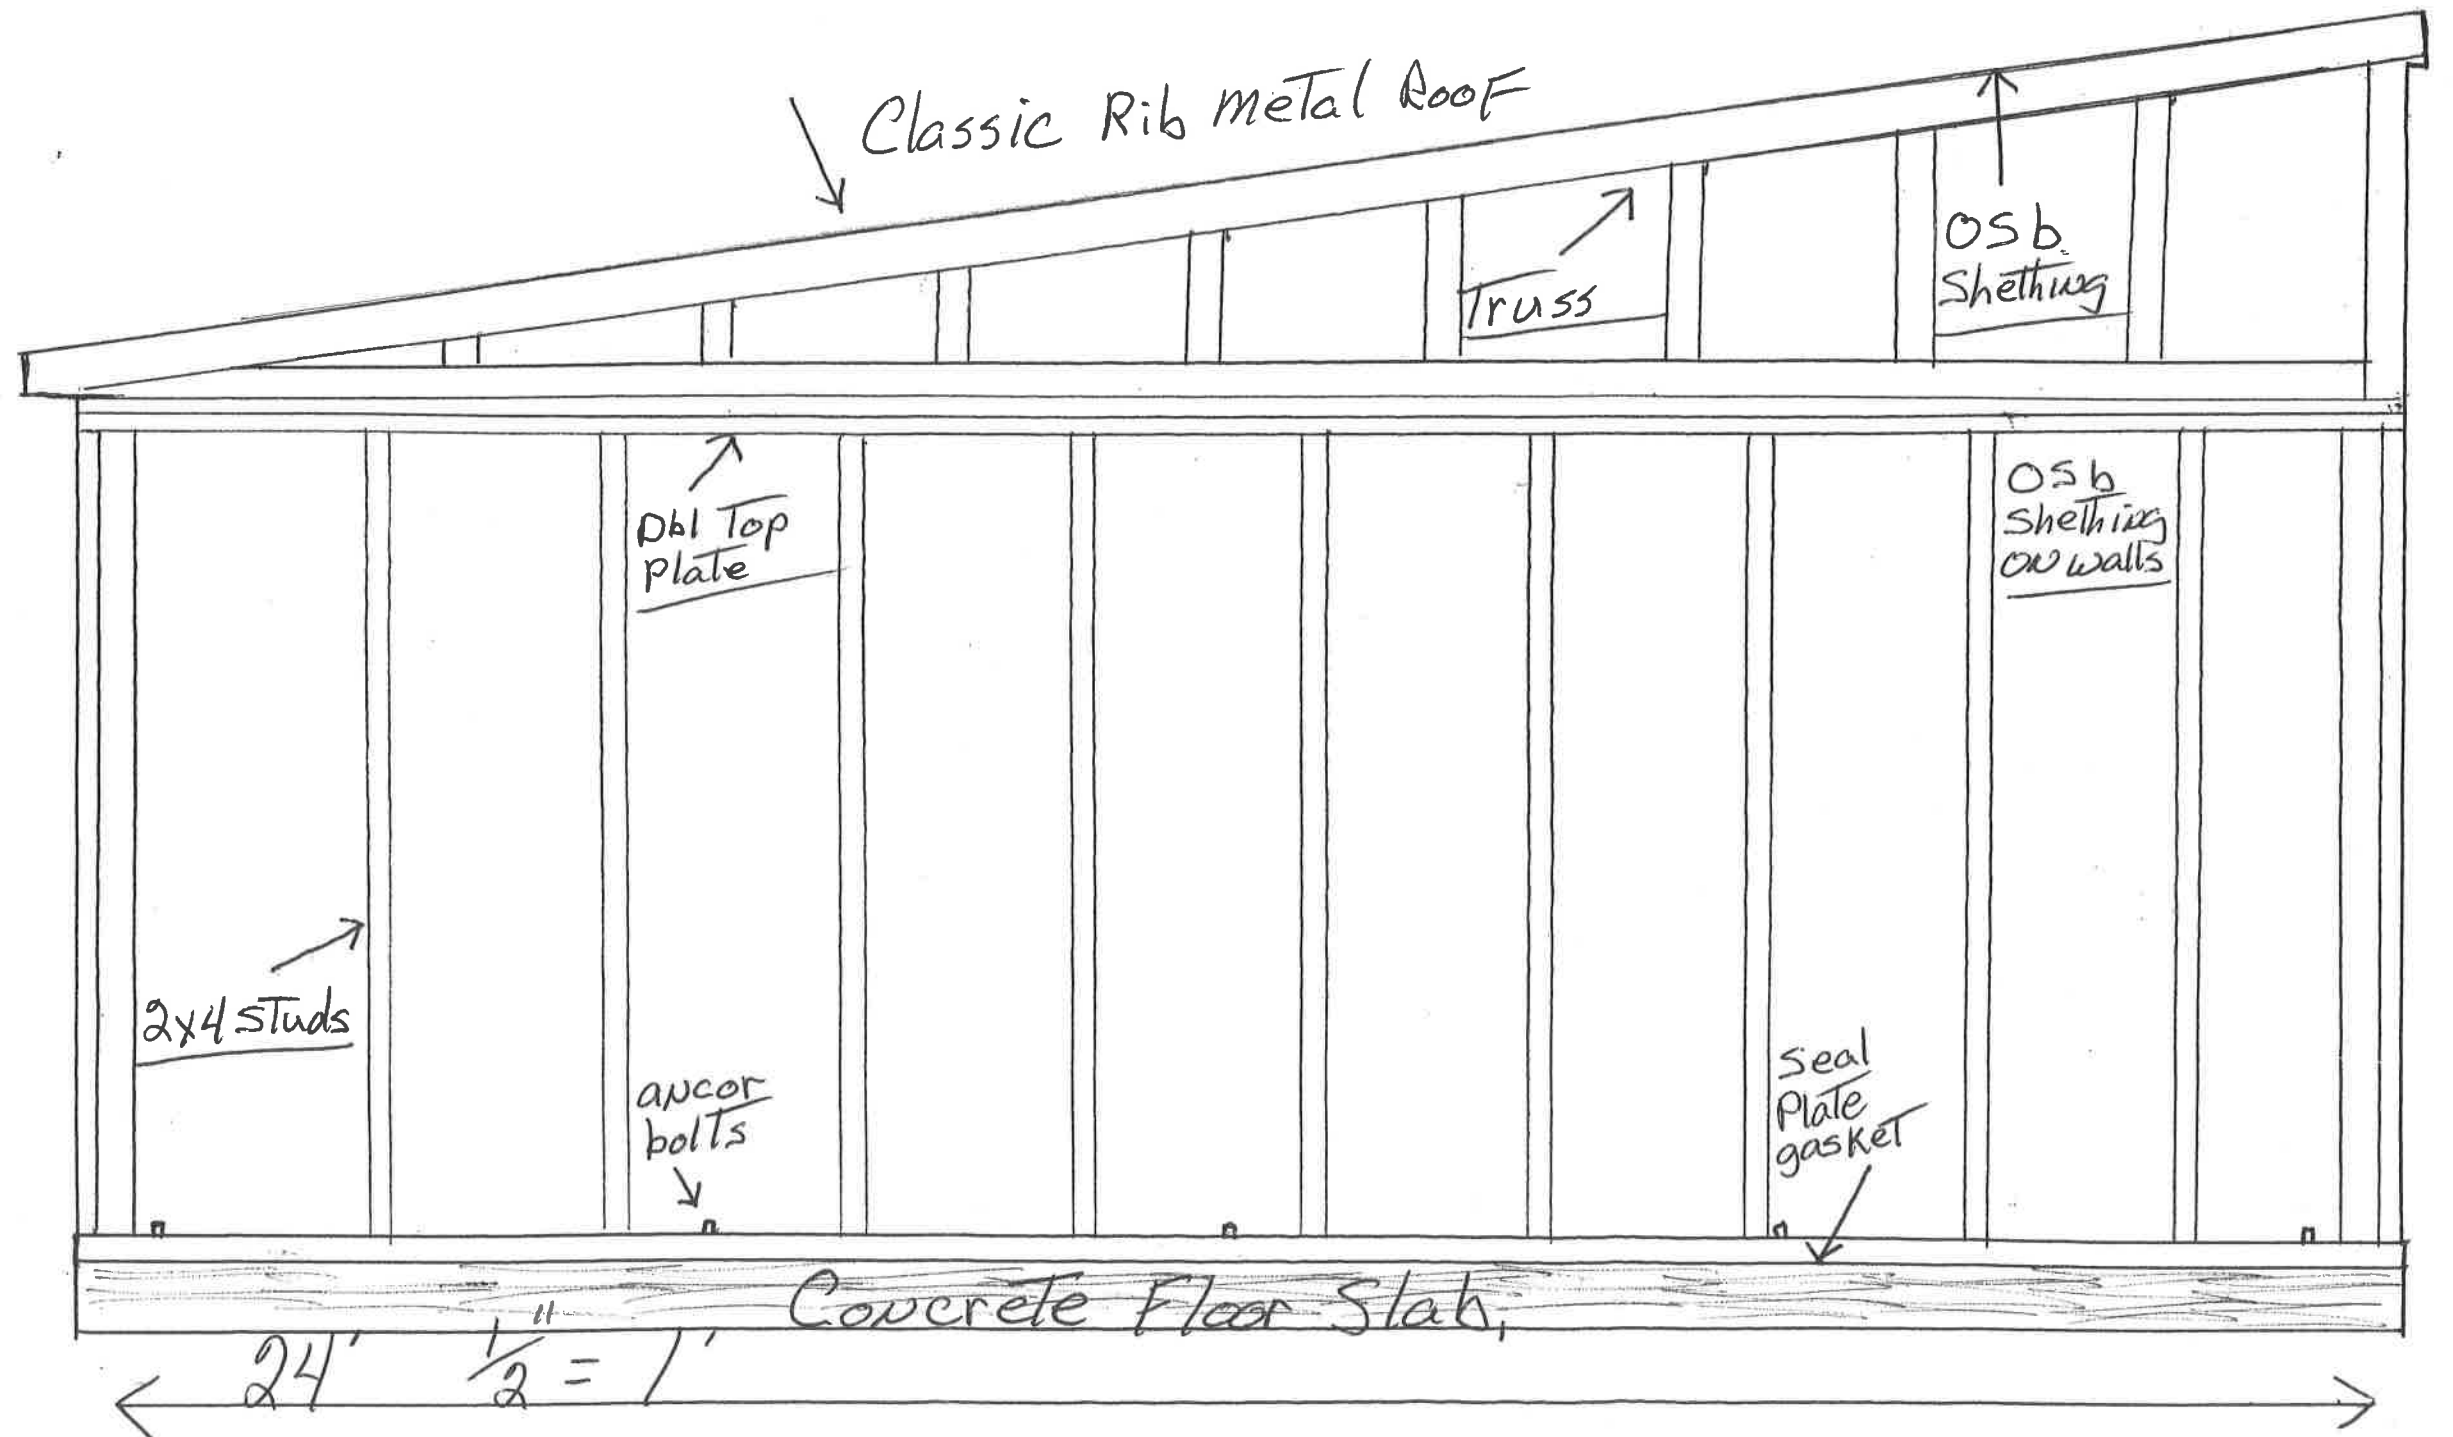

15x
w
gub

Randy Simmons Garage Project $\frac{1}{4}" = 1'$

