

Consultants

Project Name

Goodwill
Opportunity
Campus



2800 Broadway
Louisville, KY

Client

Goodwill
Industries of
Kentucky

1325 S 4th St, Louisville, KY
40208

Key Plan

Seal

NOT FOR
CONSTRUCTION

Revisions

No.	Description	Date


Schematic
Elevations

Project number 21GW01

Date 01/03/2022


SD2.103

Scale 3/32" = 1'-0"

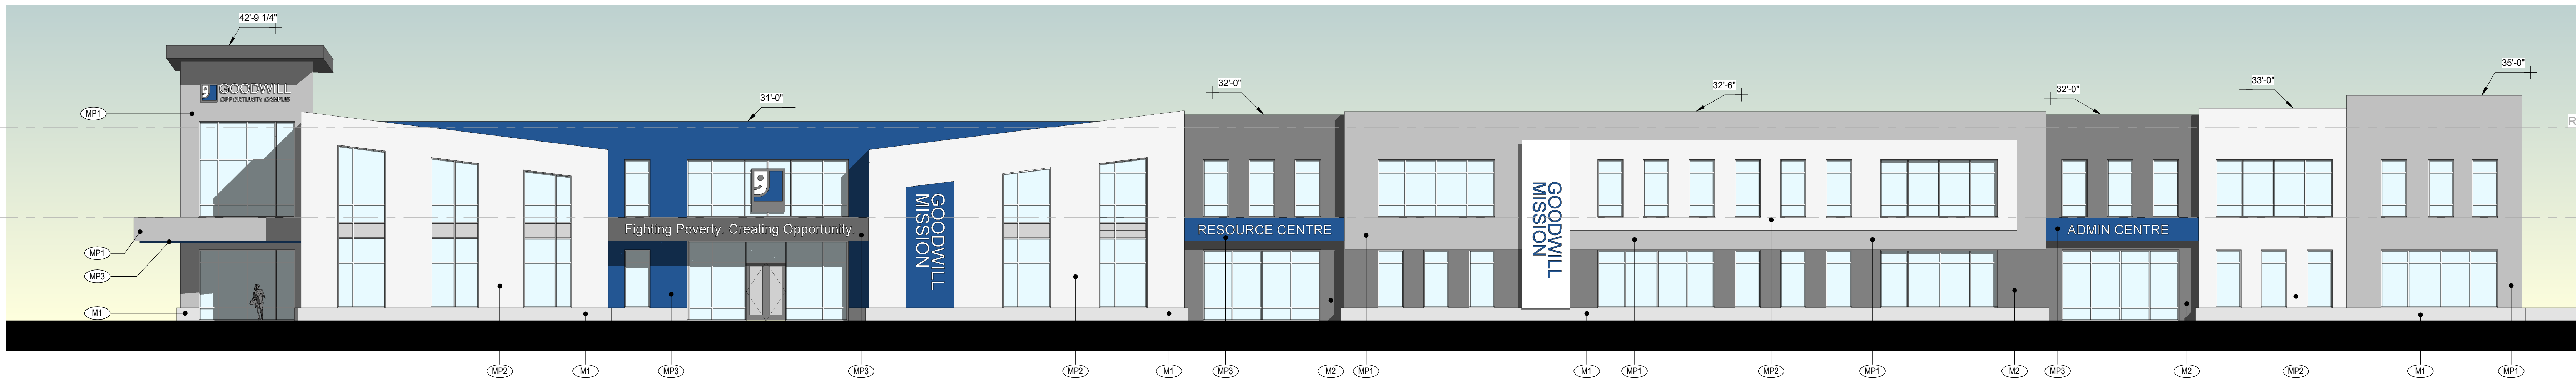

3 Elevation - Broadway

SD2.103 3/32" = 1'-0"

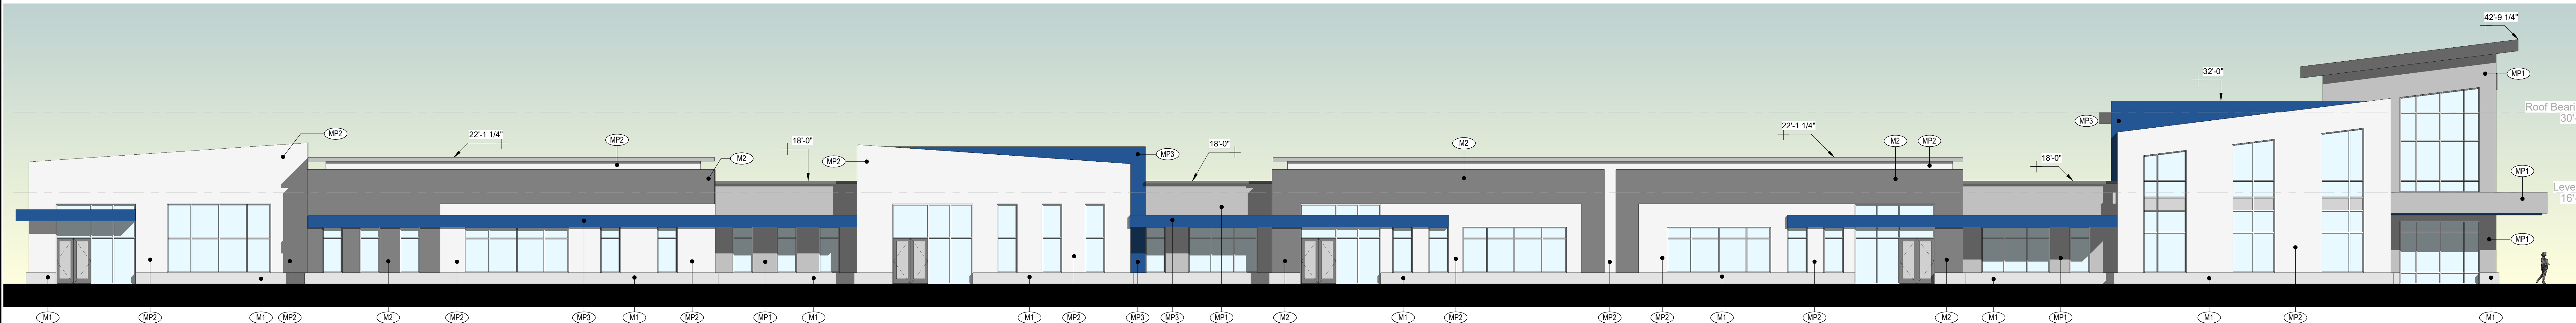

1 Elevation - 28th St.

SD2.103 3/32" = 1'-0"




2 Elevation 6 - a

SD2.103 3/32" = 1'-0"



4 Elevation 7 - a

SD2.103 3/32" = 1'-0"

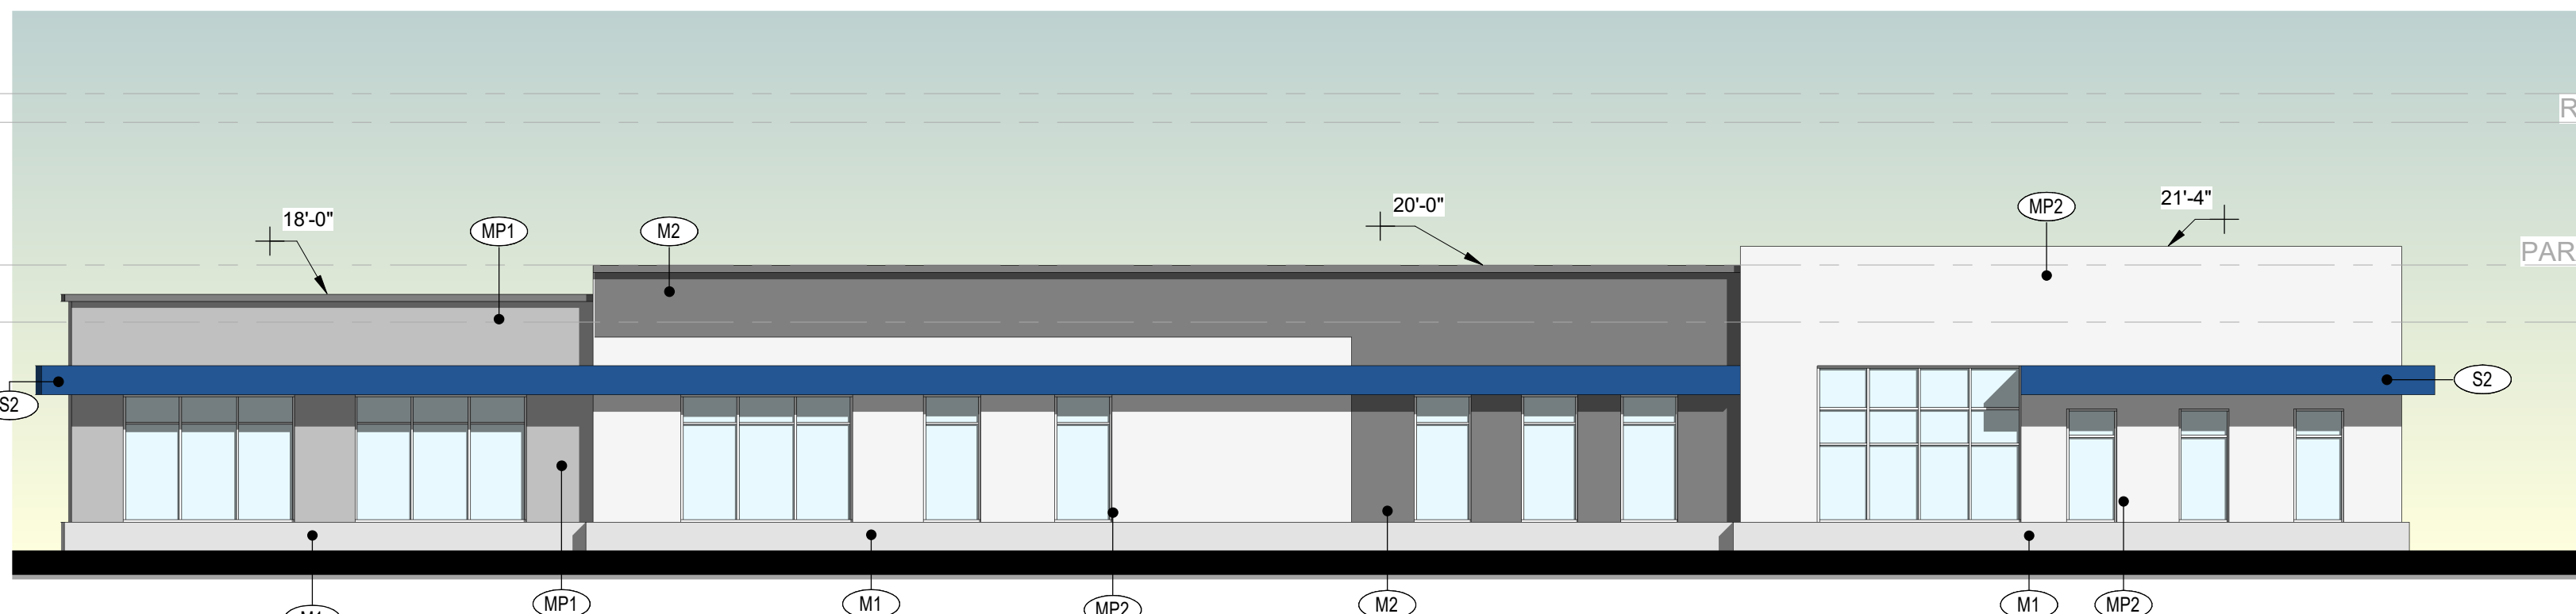

5 Elevation 8 - a

SD2.103 3/32" = 1'-0"

EXTERIOR FINISH LEGEND	
Material: Mark	Material: Description
M1	SP CAST STONE
M2	MASONRY
MP1	ARCHITECTURAL METAL PANEL SYSTEM
MP2	ARCHITECTURAL METAL PANEL SYSTEM
MP3	ARCHITECTURAL METAL PANEL SYSTEM