
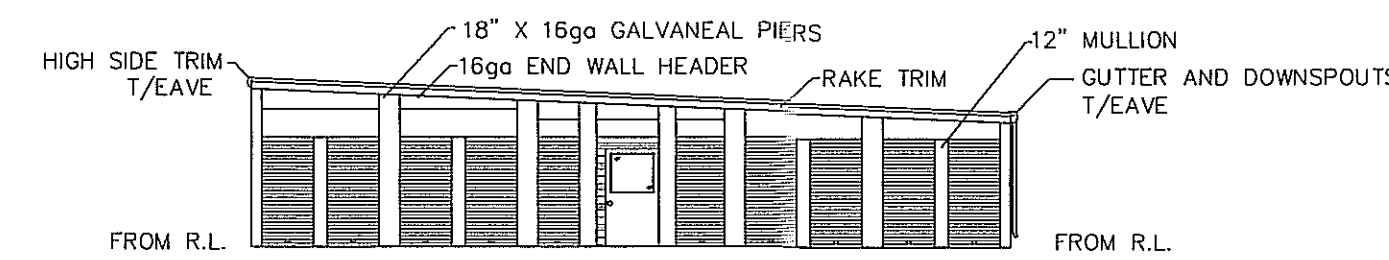
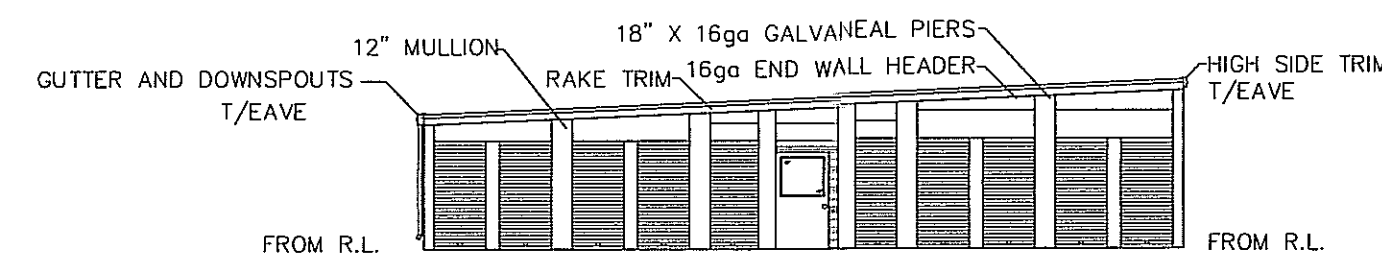
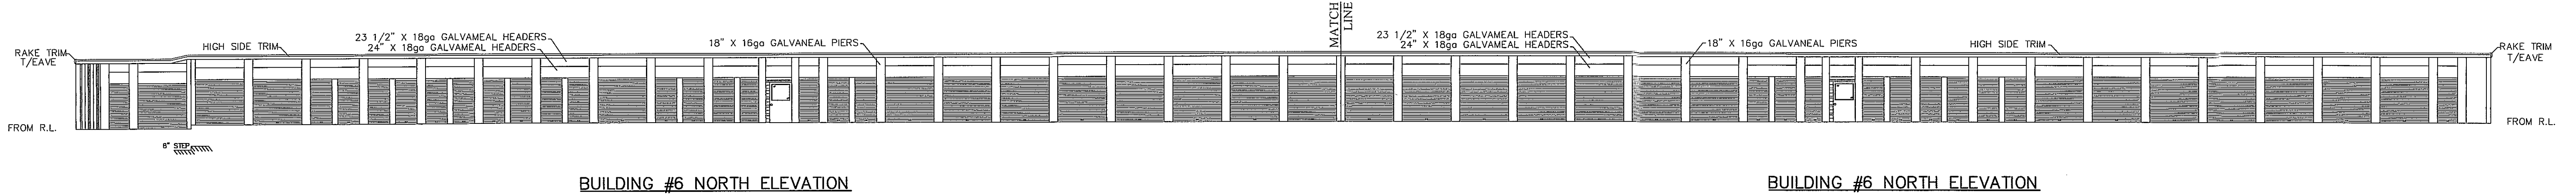
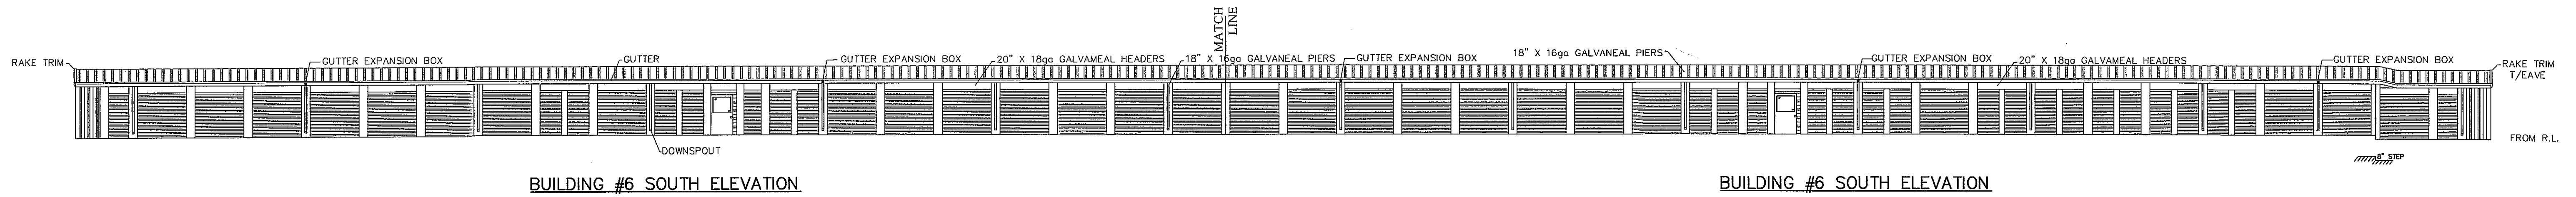


P: ELIMINARY APPROVAL  
 Condition of Approval: \_\_\_\_\_  
 \_\_\_\_\_  
 \_\_\_\_\_  
 Development Review Date  
 [Signature] 3/10/14  
 LOUISVILLE & JEFFERSON COUNTY  
 METROPOLITAN SEWER DISTRICT

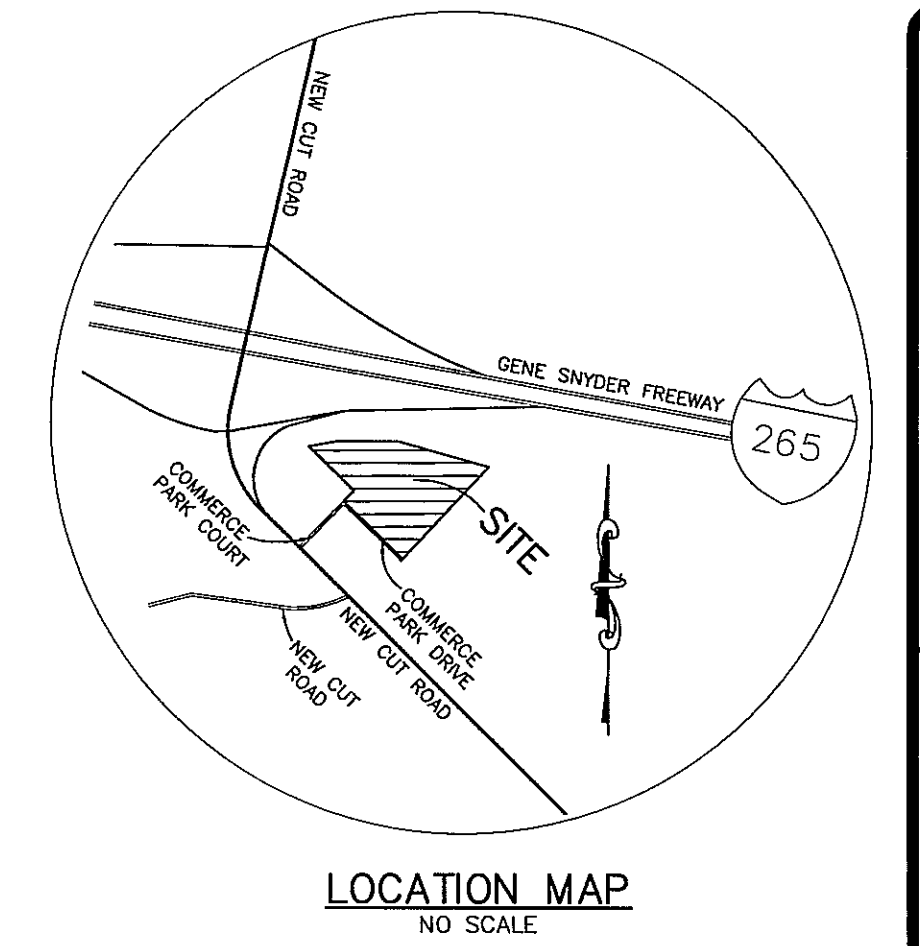

**RECEIVED**  
 MAR 10 2014  
 PLANNING &  
 DESIGN SERVICES

**NOTES**  
 THESE ELEVATIONS SHOW ARE NOT FOR CONSTRUCTION AND ARE ONLY TO  
 BE USED AS CONCEPTUAL PURPOSES AND PLANNING / DESIGN PURPOSES.

**POD Group**  
 POWER OF DESIGN  
 LAND SURVEYORS  
 4500 Old Lanes Rd. Elizabethtown, KY 40120 (502) 437-5252 (C) 04  
 175 Bucho Lane Elizabethtown, KY 42701 (270) 234-1000

OWNER/DEVELOPER  
 STOR ALL FAIRDALE, LLC  
 283 WIMSTEAD DRIVE  
 GRAYSON, KY 41143

PROJECT  
 STOR ALL FAIRDALE  
 6300 COMMERCE PARK COURT  
 FAIRDALE, KY 40118  
 T.B. 1080, LOT 1181 - D.B. 10189, PG. 343

**CONCEPTUAL  
 ELEVATIONS**

DATE	DESCRIPTION	BY

SHEET NO.  
**1 OF 1**

14DEVPLAN1014