



Master
Planning/
Preliminary
Design

These Drawings and Specifications, and all copies thereof are and shall remain the property and copyright of the Architect. They shall be used only with respect to this Project and are not to be used on any other Project or Work without prior written permission from the Architect.


No.	Description	Date
	Preliminary Budget Drawings	07/31/2020

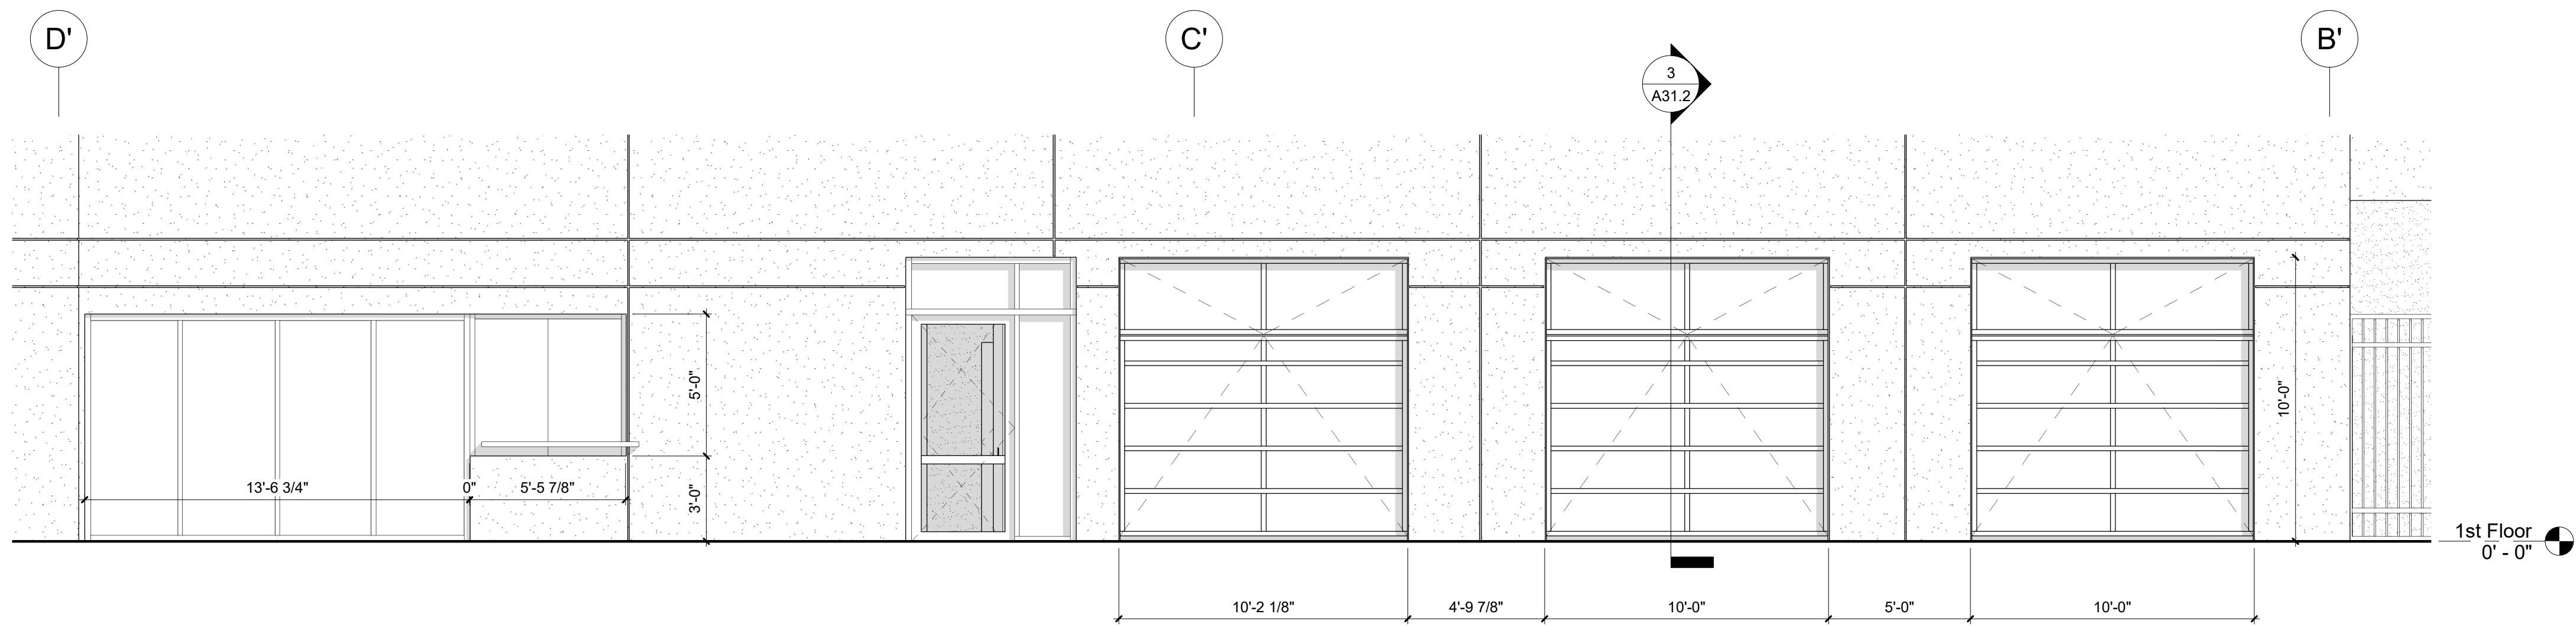

1 South Elevation (Coffee Shop/Back Porch)
1/4" = 1'-0"

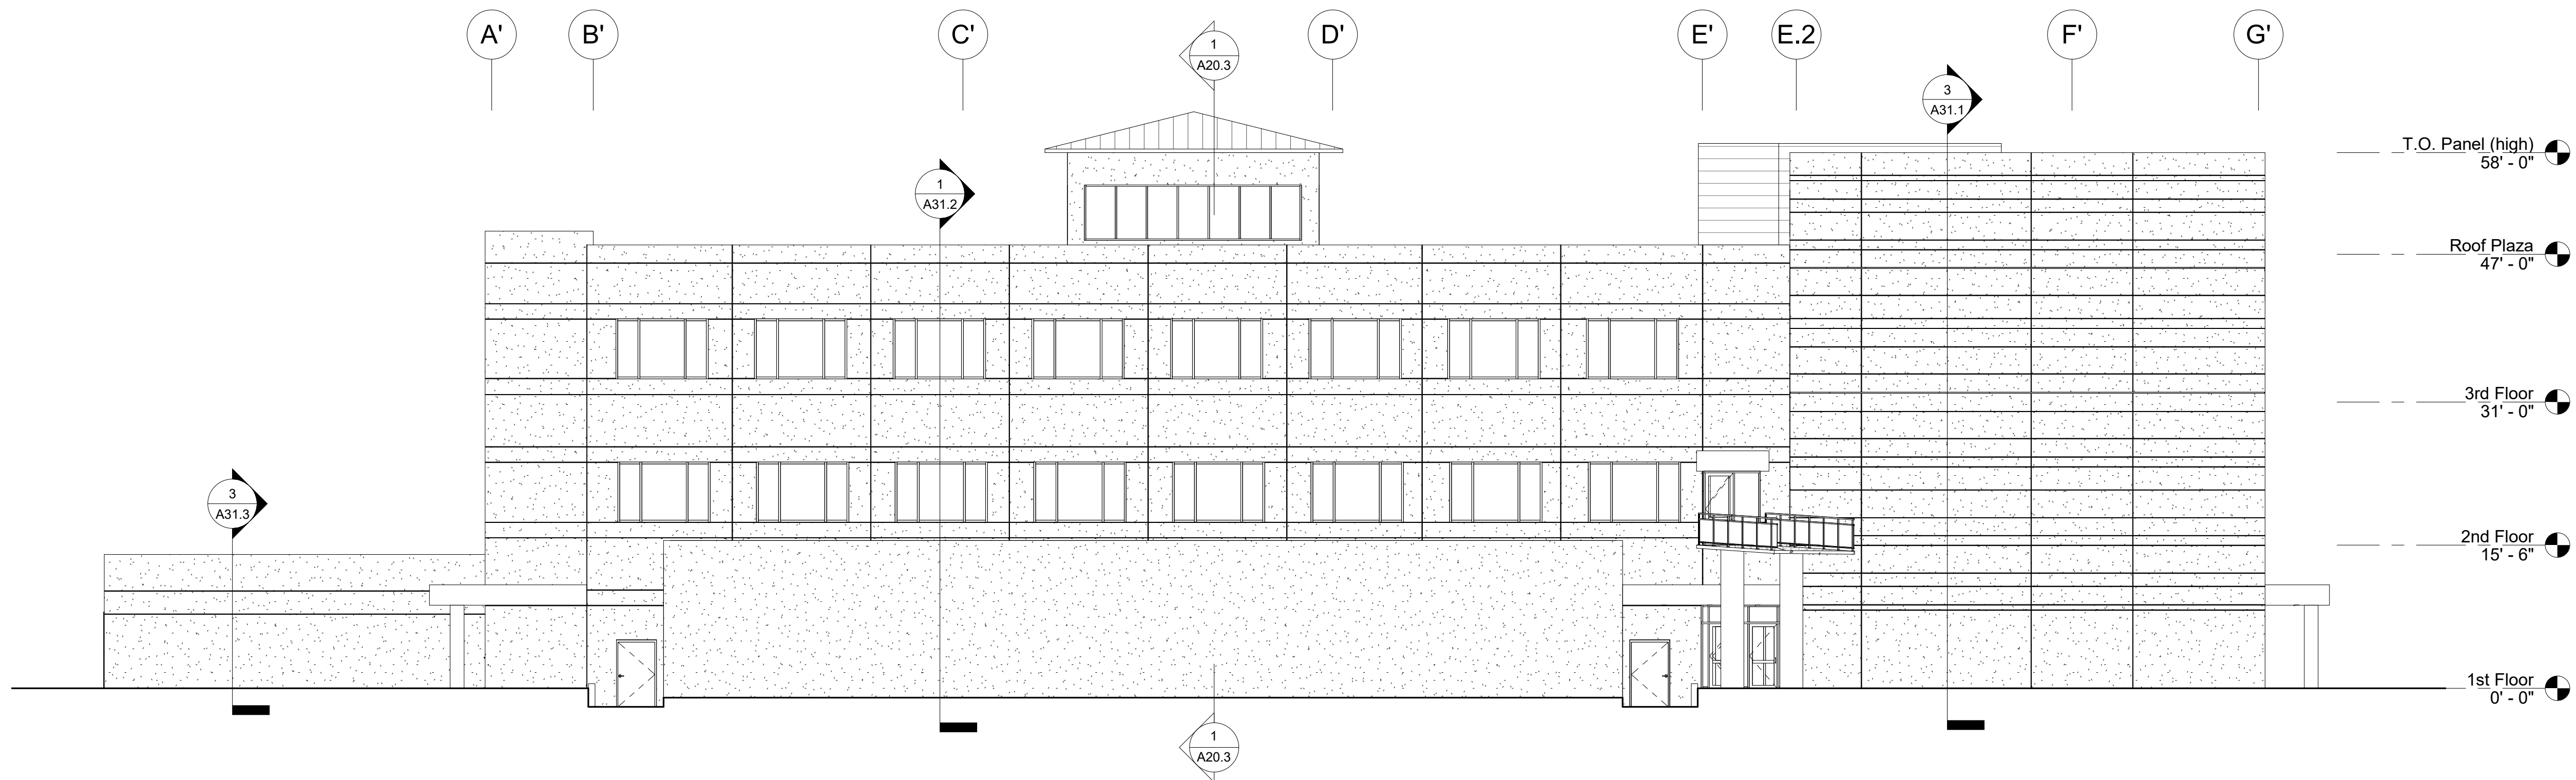

4 North Elevation
3/32" = 1'-0"

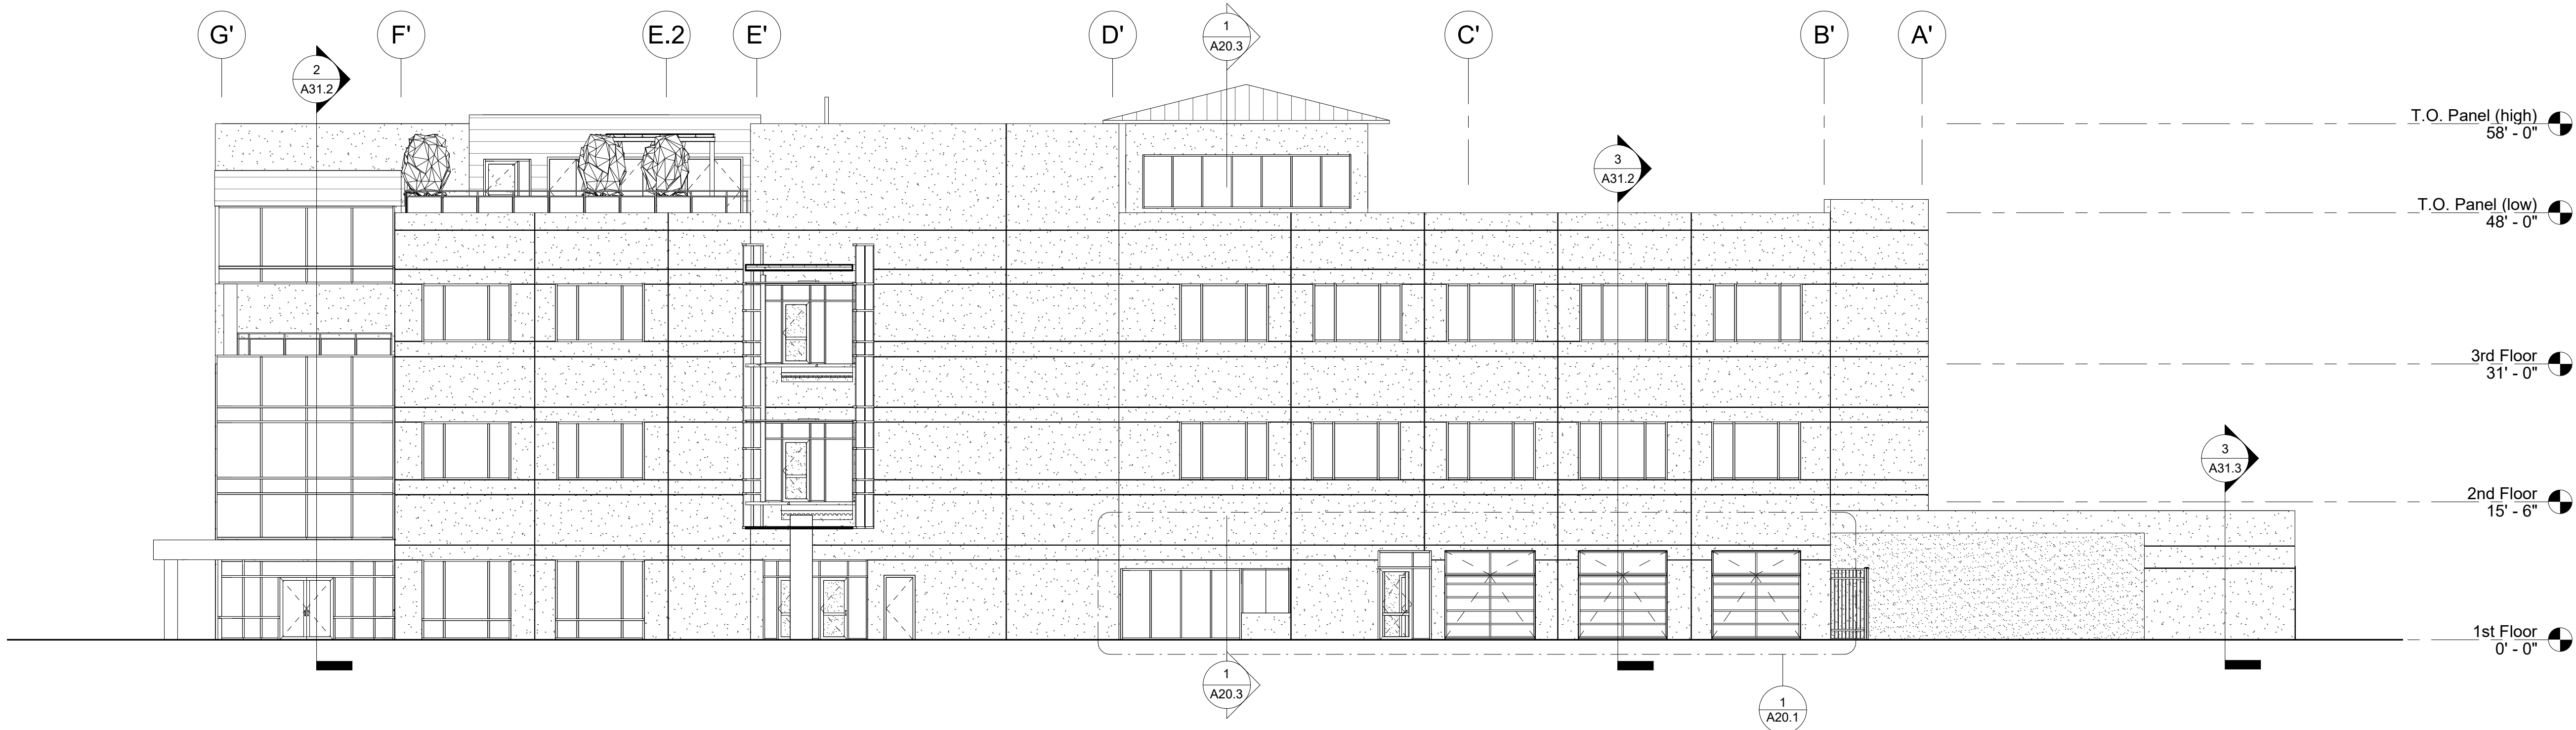

3 South Elevation
3/32" = 1'-0"

NORTH

SOUTH

