



1  
A-501 West (Front) Elevation  
full size plot scale: 1/8"=1'-0" 0 4'-0" 8'-0"

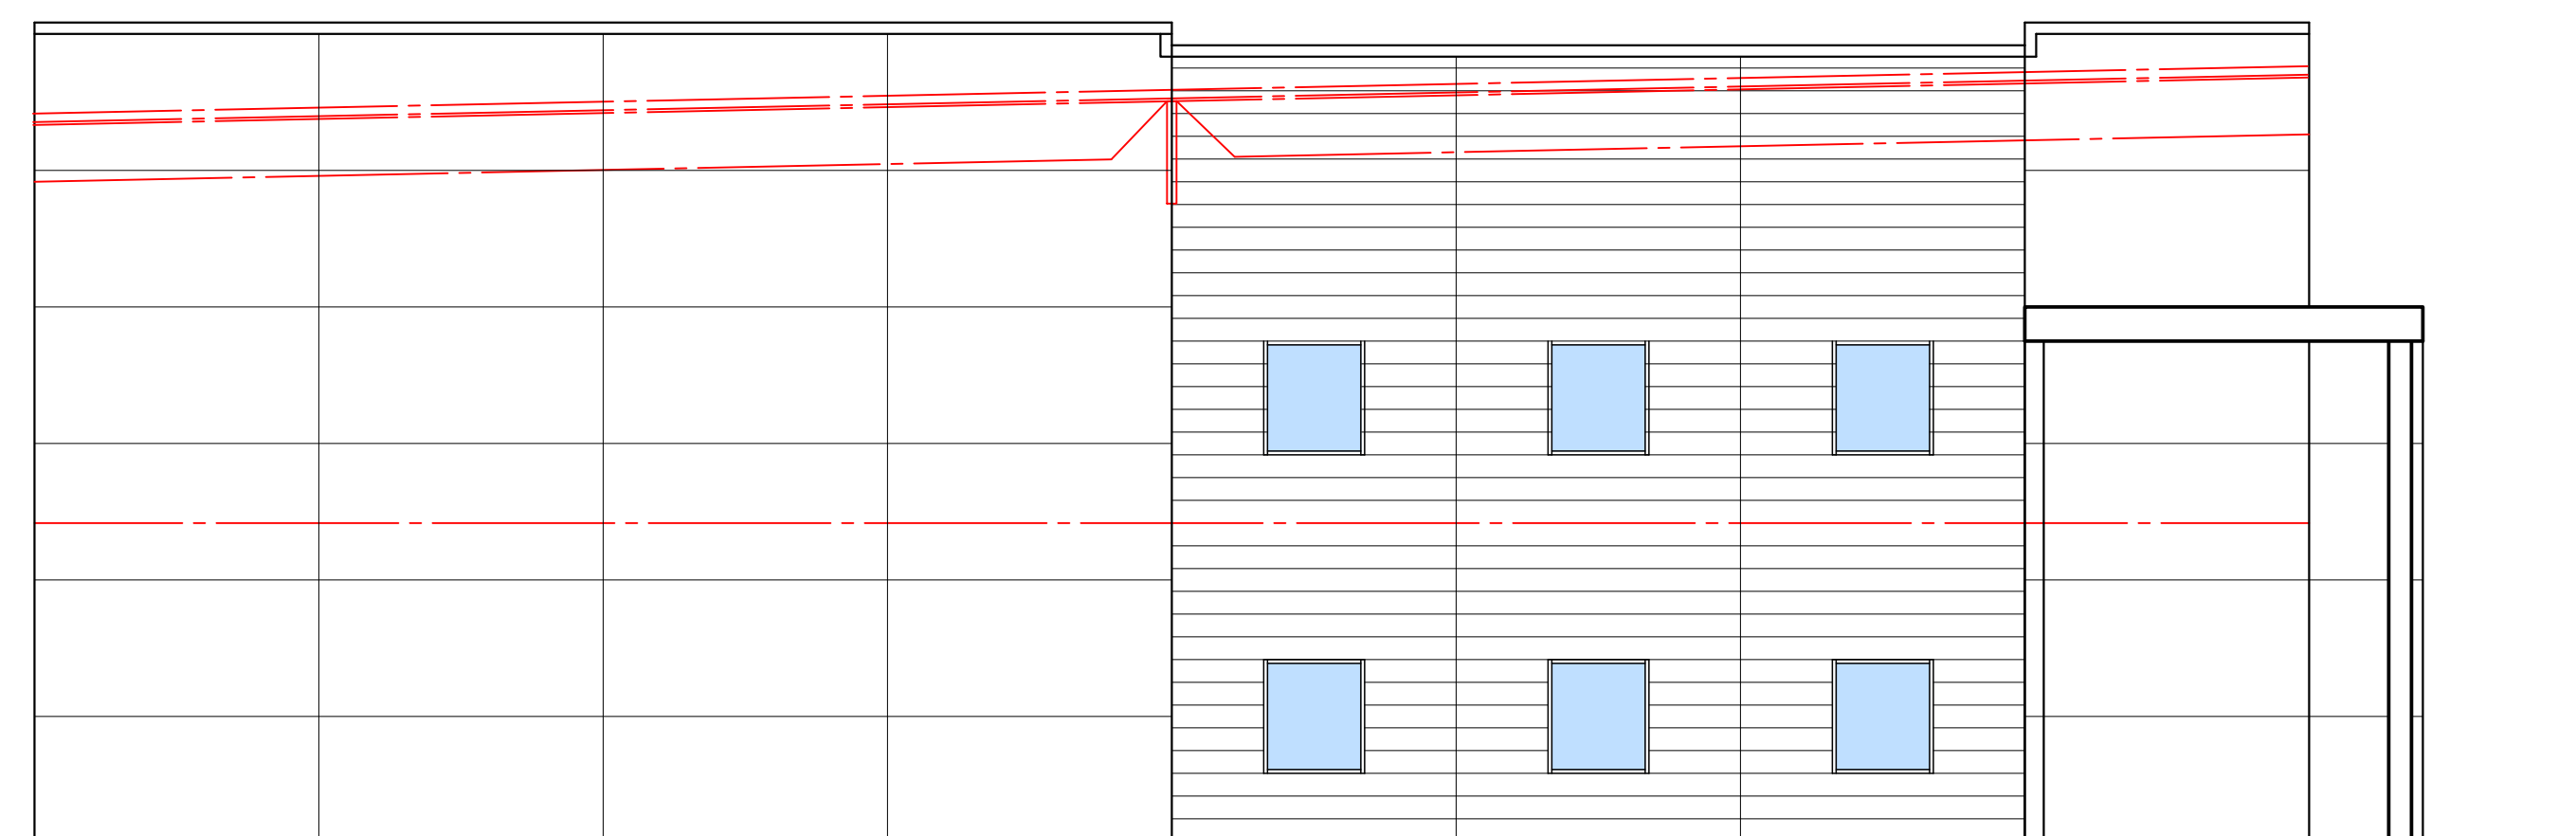

3  
A-501 North (Left) Elevation  
full size plot scale: 1/8"=1'-0" 0 4'-0" 8'-0"

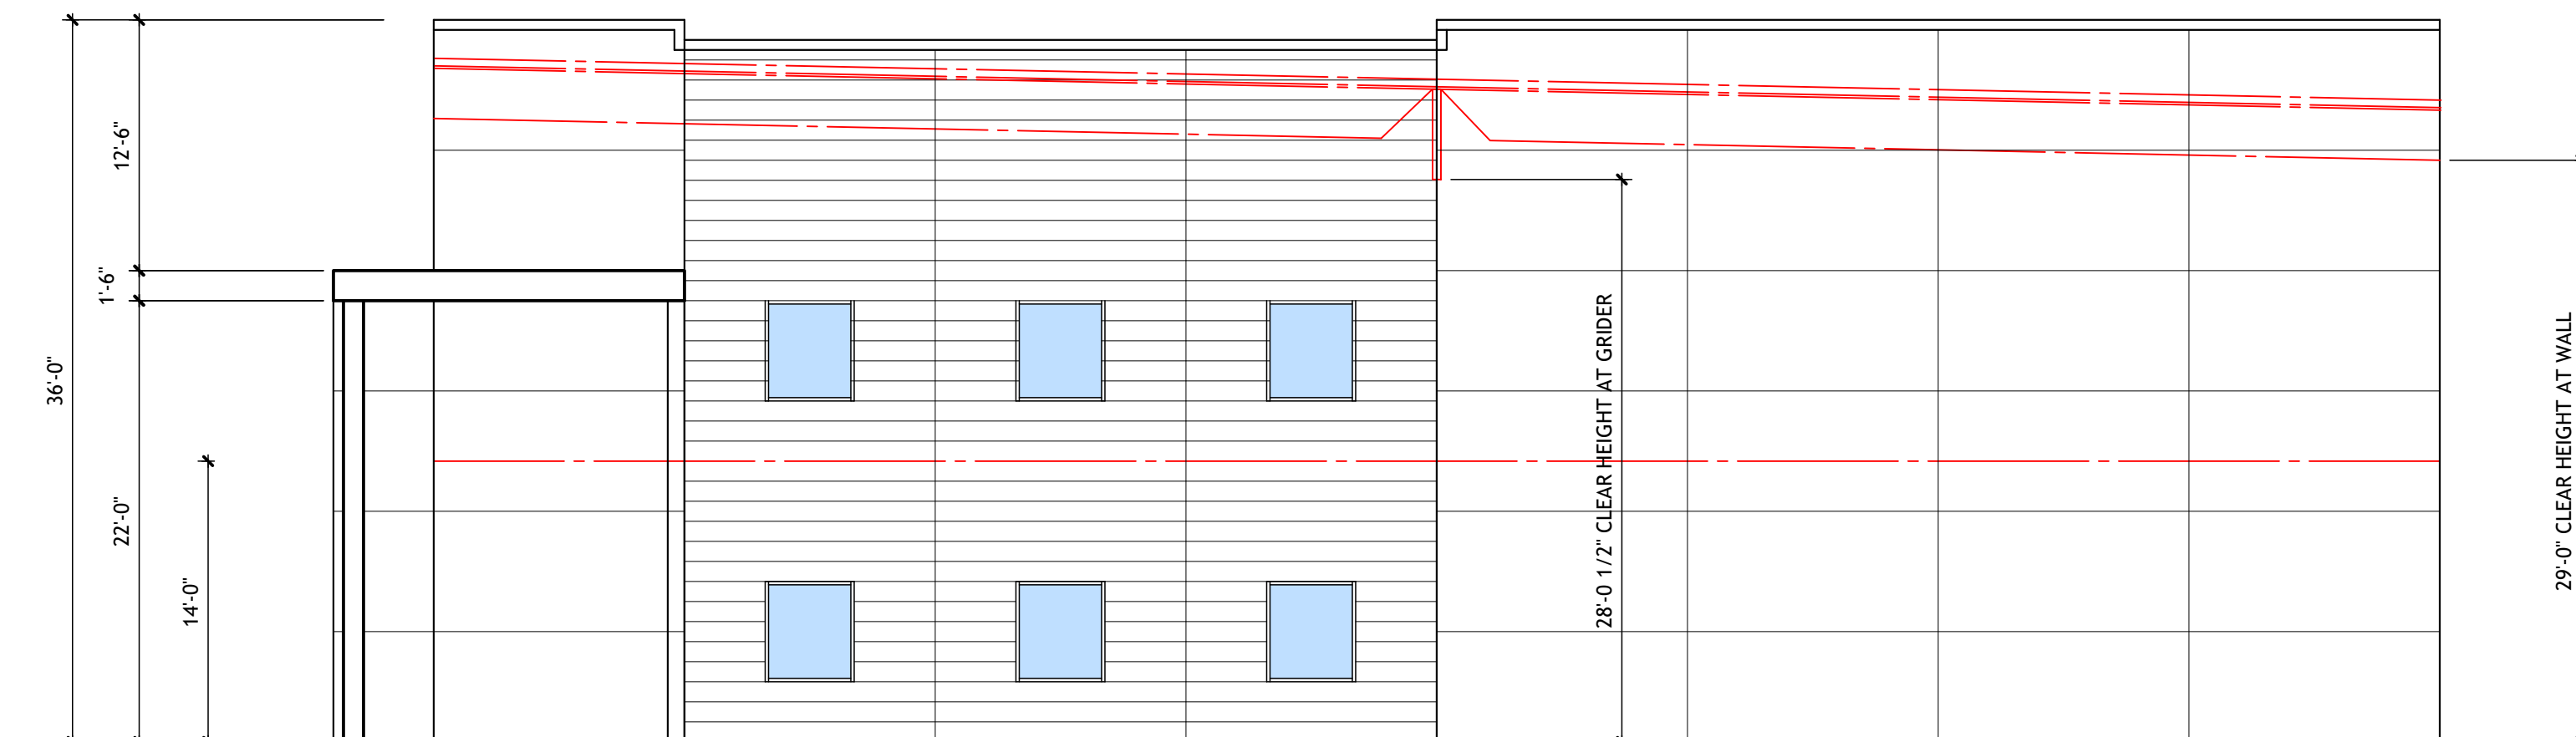

2  
A-501 South (Right) Elevation  
full size plot scale: 1/8"=1'-0" 0 4'-0" 8'-0"

NOTE: THIS DRAWING IS INTENDED TO BE PLOTTED IN COLOR. IF THE KHA LOGO APPEARS IN BLACK AND WHITE, IT IS PLOTTED INCORRECTLY. DISCARD AND OBTAIN AN ACCURATE DRAWING

**Notice**  
The Architect/Engineer does not define the scope of individual trades, subcontractors, material suppliers, or vendors. Any sheet numbering system used which identifies disciplines is solely for the Architect/Engineer's convenience, and is not intended to define a subcontractor's scope of work. Information regarding individual trades, subcontractors, material suppliers, and vendors may be detailed, described and indicated at different locations throughout these documents. No consideration will be given to requests for change orders for failure to obtain and review the complete set of drawings and specifications when preparing bids, prices, and quotations.

KovertHawkins Architects  
ALL RIGHTS RESERVED  
All information in this document is the confidential and proprietary information of KovertHawkins Architects, Inc. and shall not be copied, reproduced, distributed, sold, or otherwise transmitted, in any form or by any means, without the prior written consent of KovertHawkins Architects, Inc. as a condition of any use.  
130 Walnut Street  
Jeffersonville, IN 47130  
812.282.9934  
www.kovertHawkins.com



Drawn: jh  
Checked By: jh  
Project No.: 1914.01  
Date: 05/09/2019  
**Review Print**  
Not for Construction  
Certified By:

HOLLENBACH-OAKLEY  
133307 Agricultural Drive  
Louisville, KY 40223

BLANKENBAKER STATION III  
LOT 7  
2701 Constant Comment Place  
Louisville, KY 40299

Sheet  
A-501