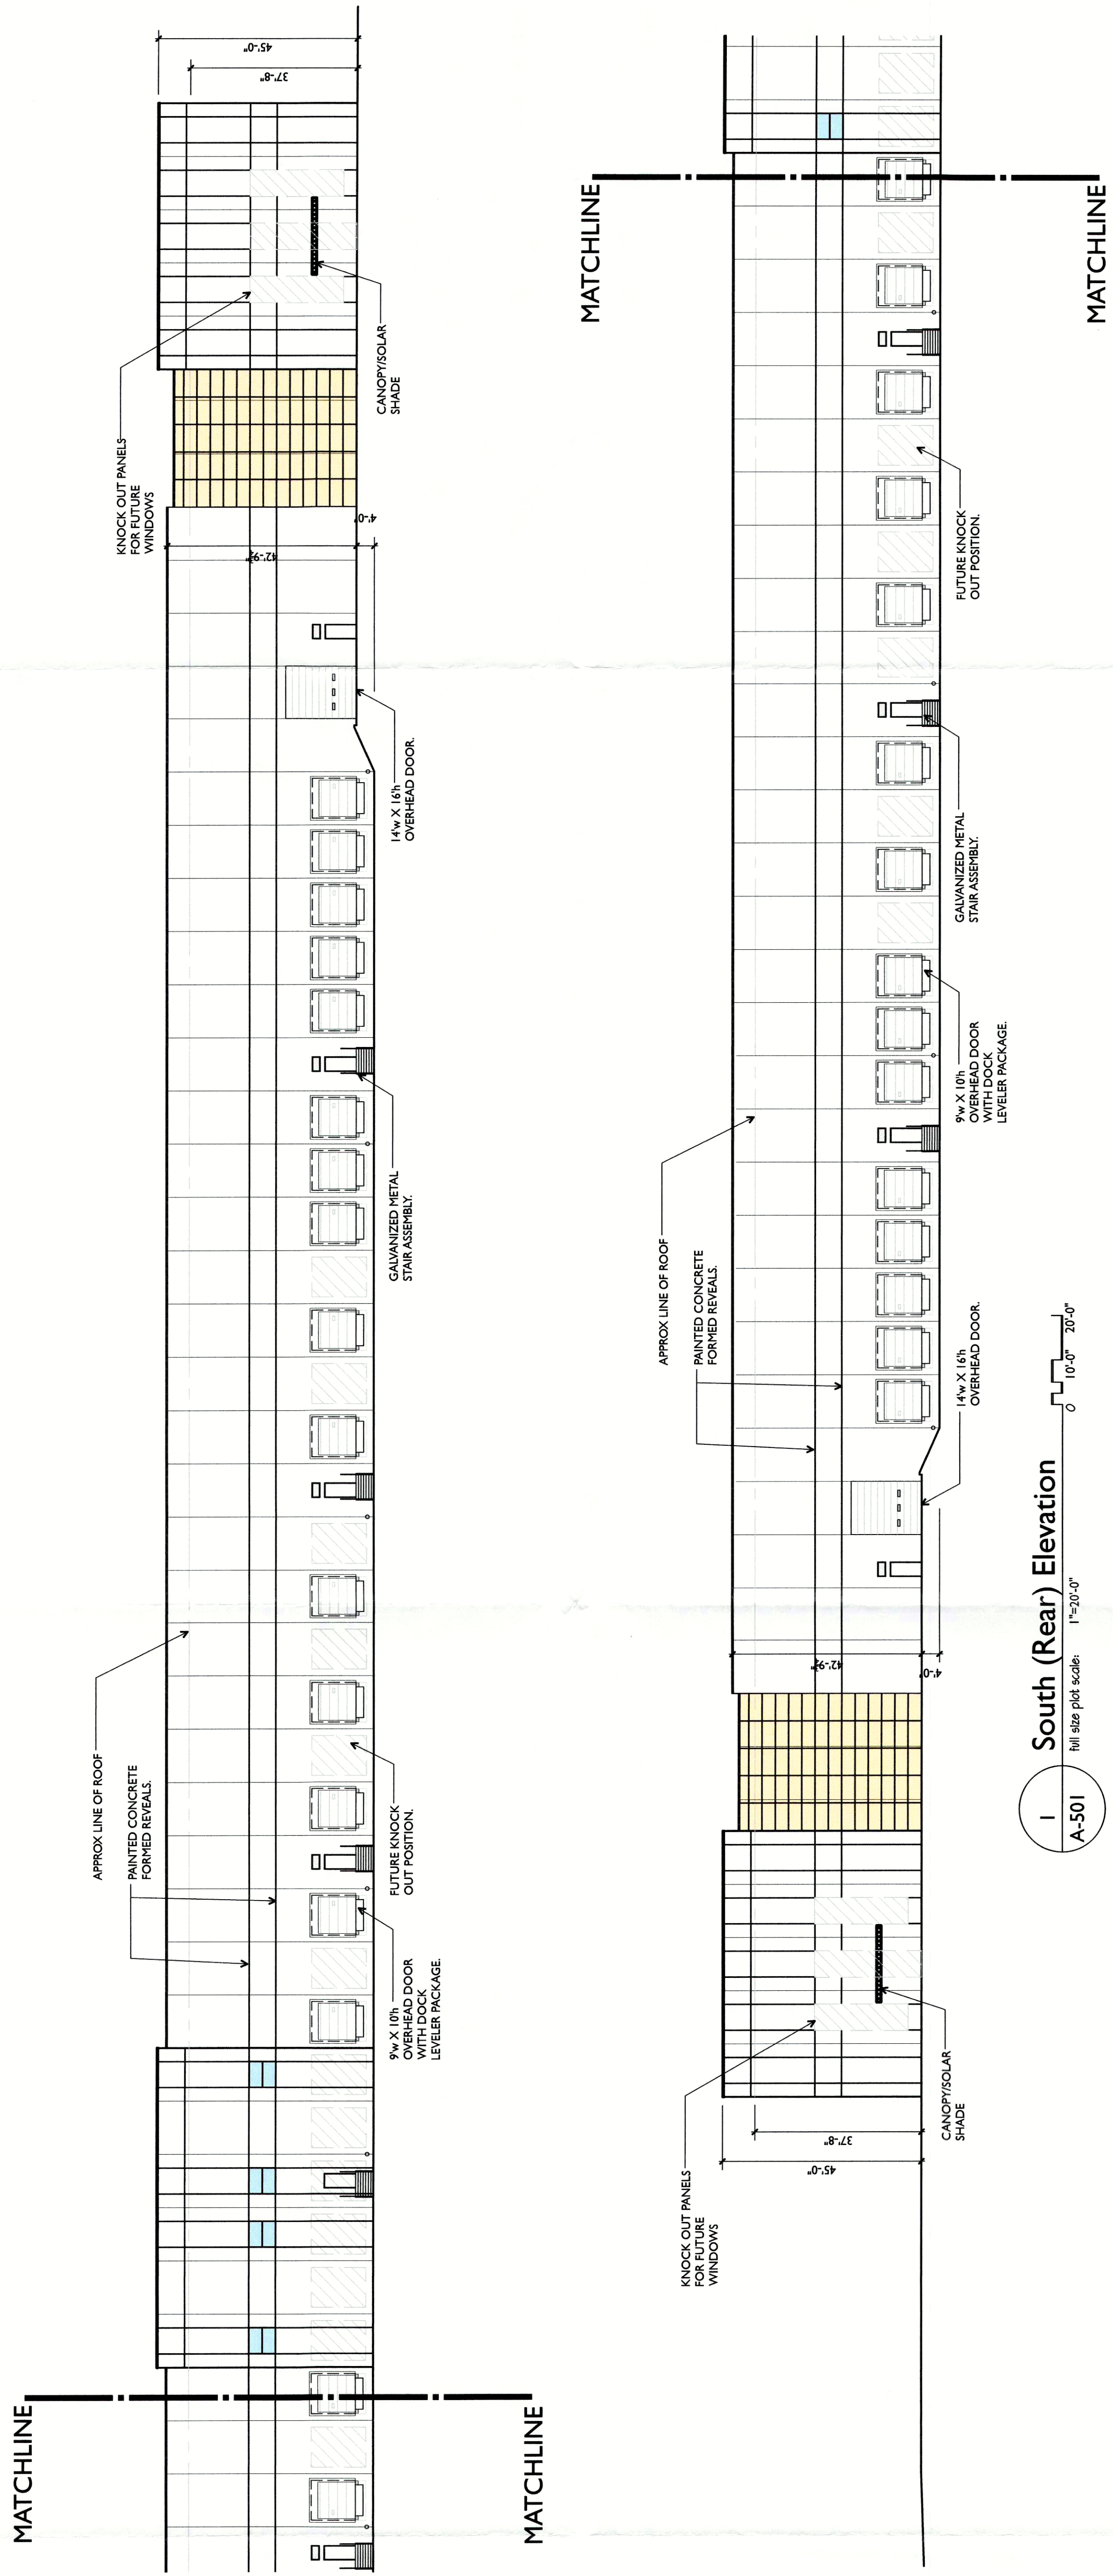


2 North (Front) Elevation
A-501
full size plot scale: 1"=20'-0"
0 10'-0" 20'-0"

North (Front) Elevation